


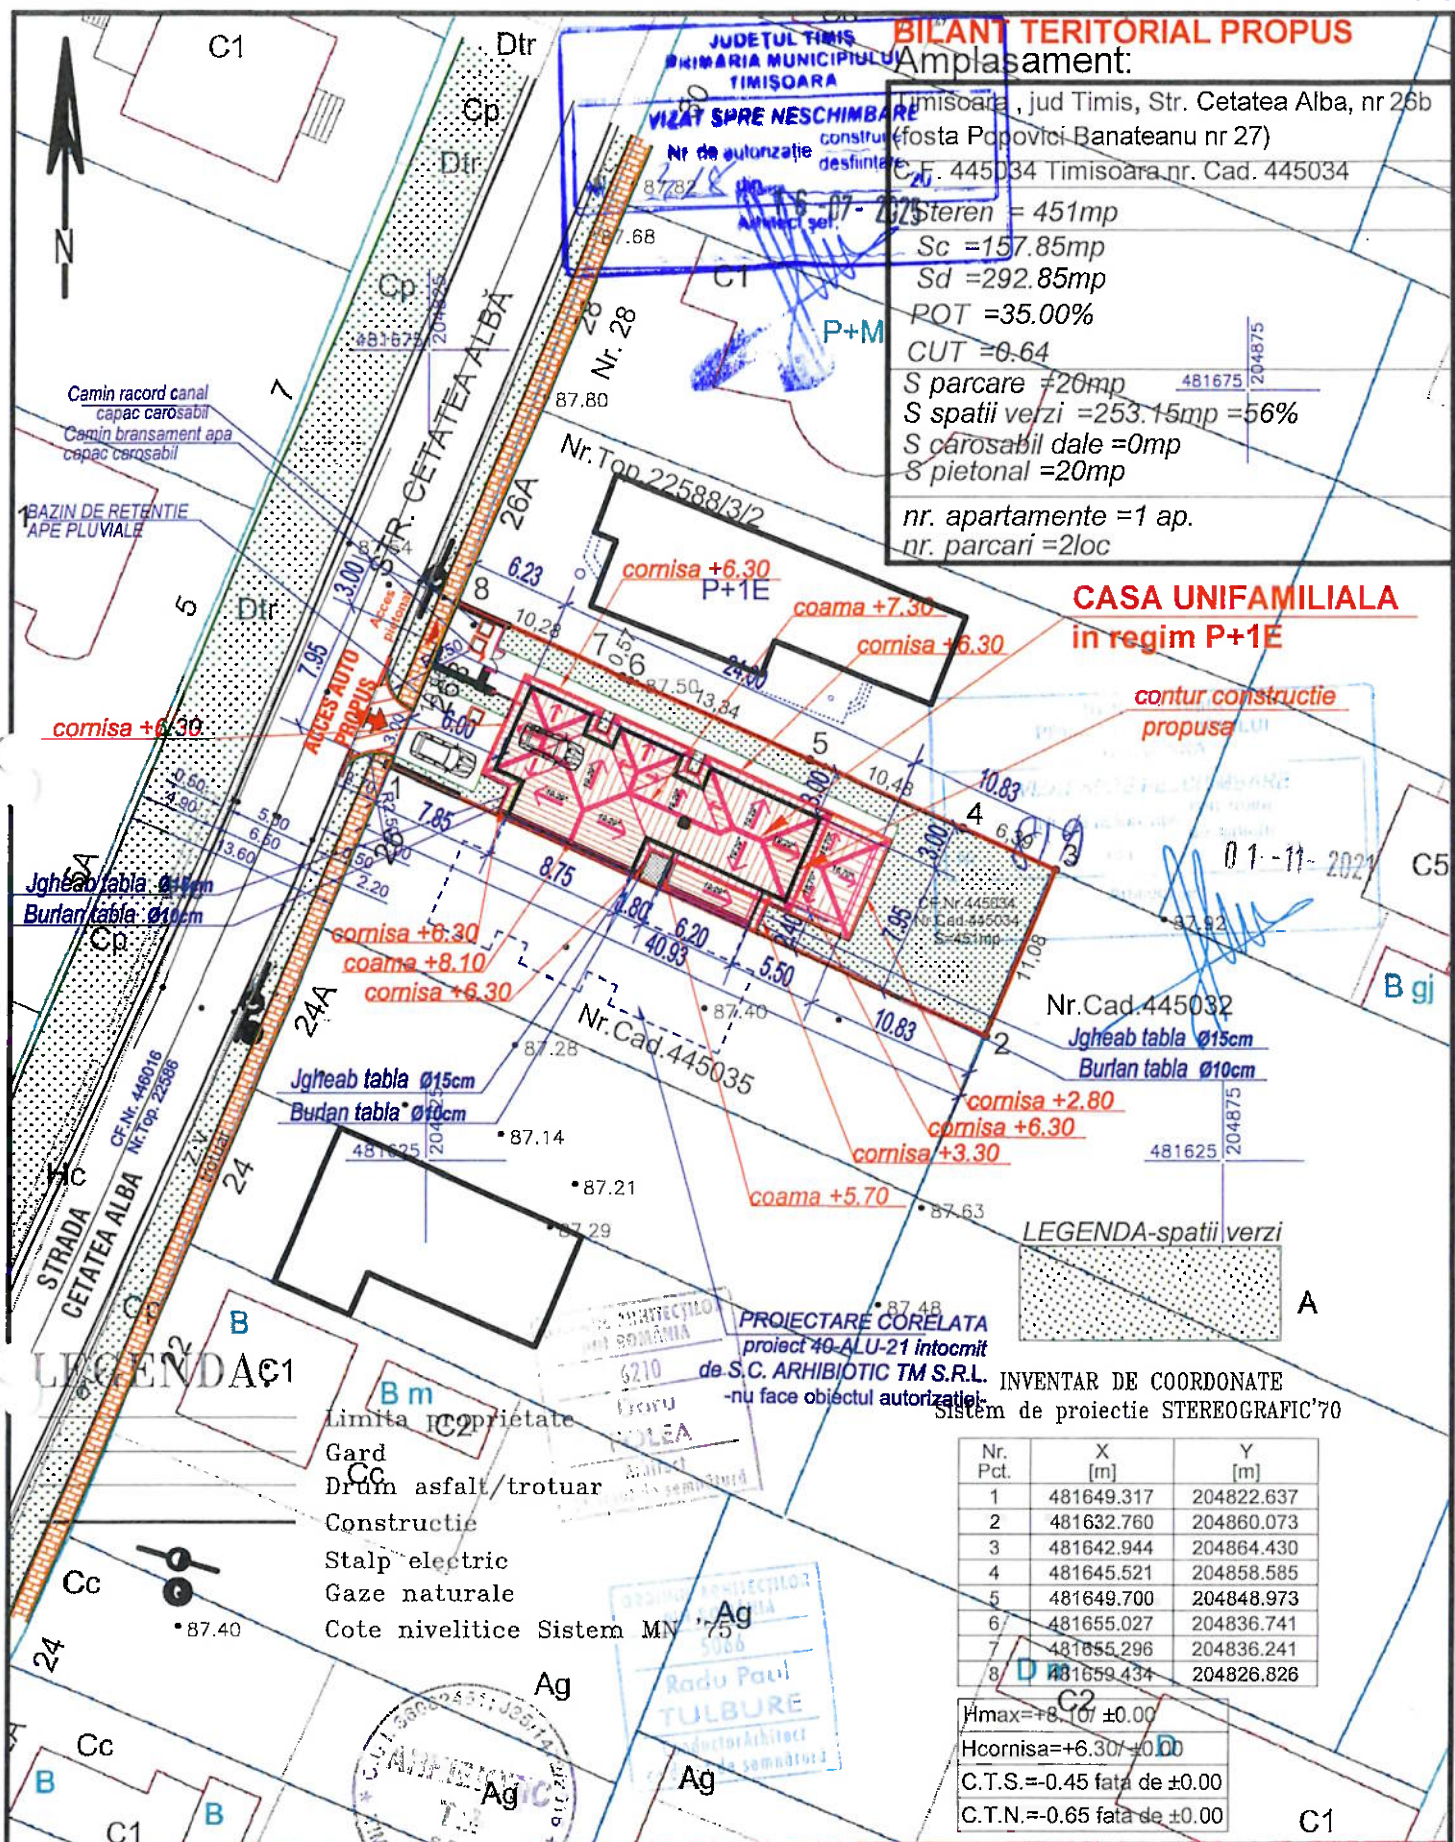

Verificator / expert		Nume	Semnatura	Cerinta	Referat / expertiza Nr. / data	
ARHIBIOTIC TM proiectare complexa in constructii civile si industriale					S.C. ARHIBIOTIC TM S.R.L. Timisoara, Str. Iosif Voicovanu Nr.4, Corn. 1 Biroul 1 Reg.Com.J35/1472/2016 C.U.I. RO 36082451 E-mail: arhibioticm@gmail.com	
					Beneficiar: STURZ COSMIN	Proiect nr.:
					Amplasament: Timisoara, jud Timis, Str. Cetatea Alba, nr 26b	39-ALU-21
					C.F. 445034 Timisoara nr. Cad. 445034	
	Nume	Semnatura	Scara:	Titlu proiect:		Faza:
Sef proiect	Folea Doru		1:500	CONSTRUIRE CASA UNIFAMILIALA IN REGIM DE INALTIME P+1E SI IMPREJMUIRE		DTAC+PTh
Proiectat	Folea/Tulbure		Data:	Titlu plansa:		Plansa nr:
Desenat	Tulbure Radu		03. 2021	PLAN DE SITUATIE PROPOS		03 A