


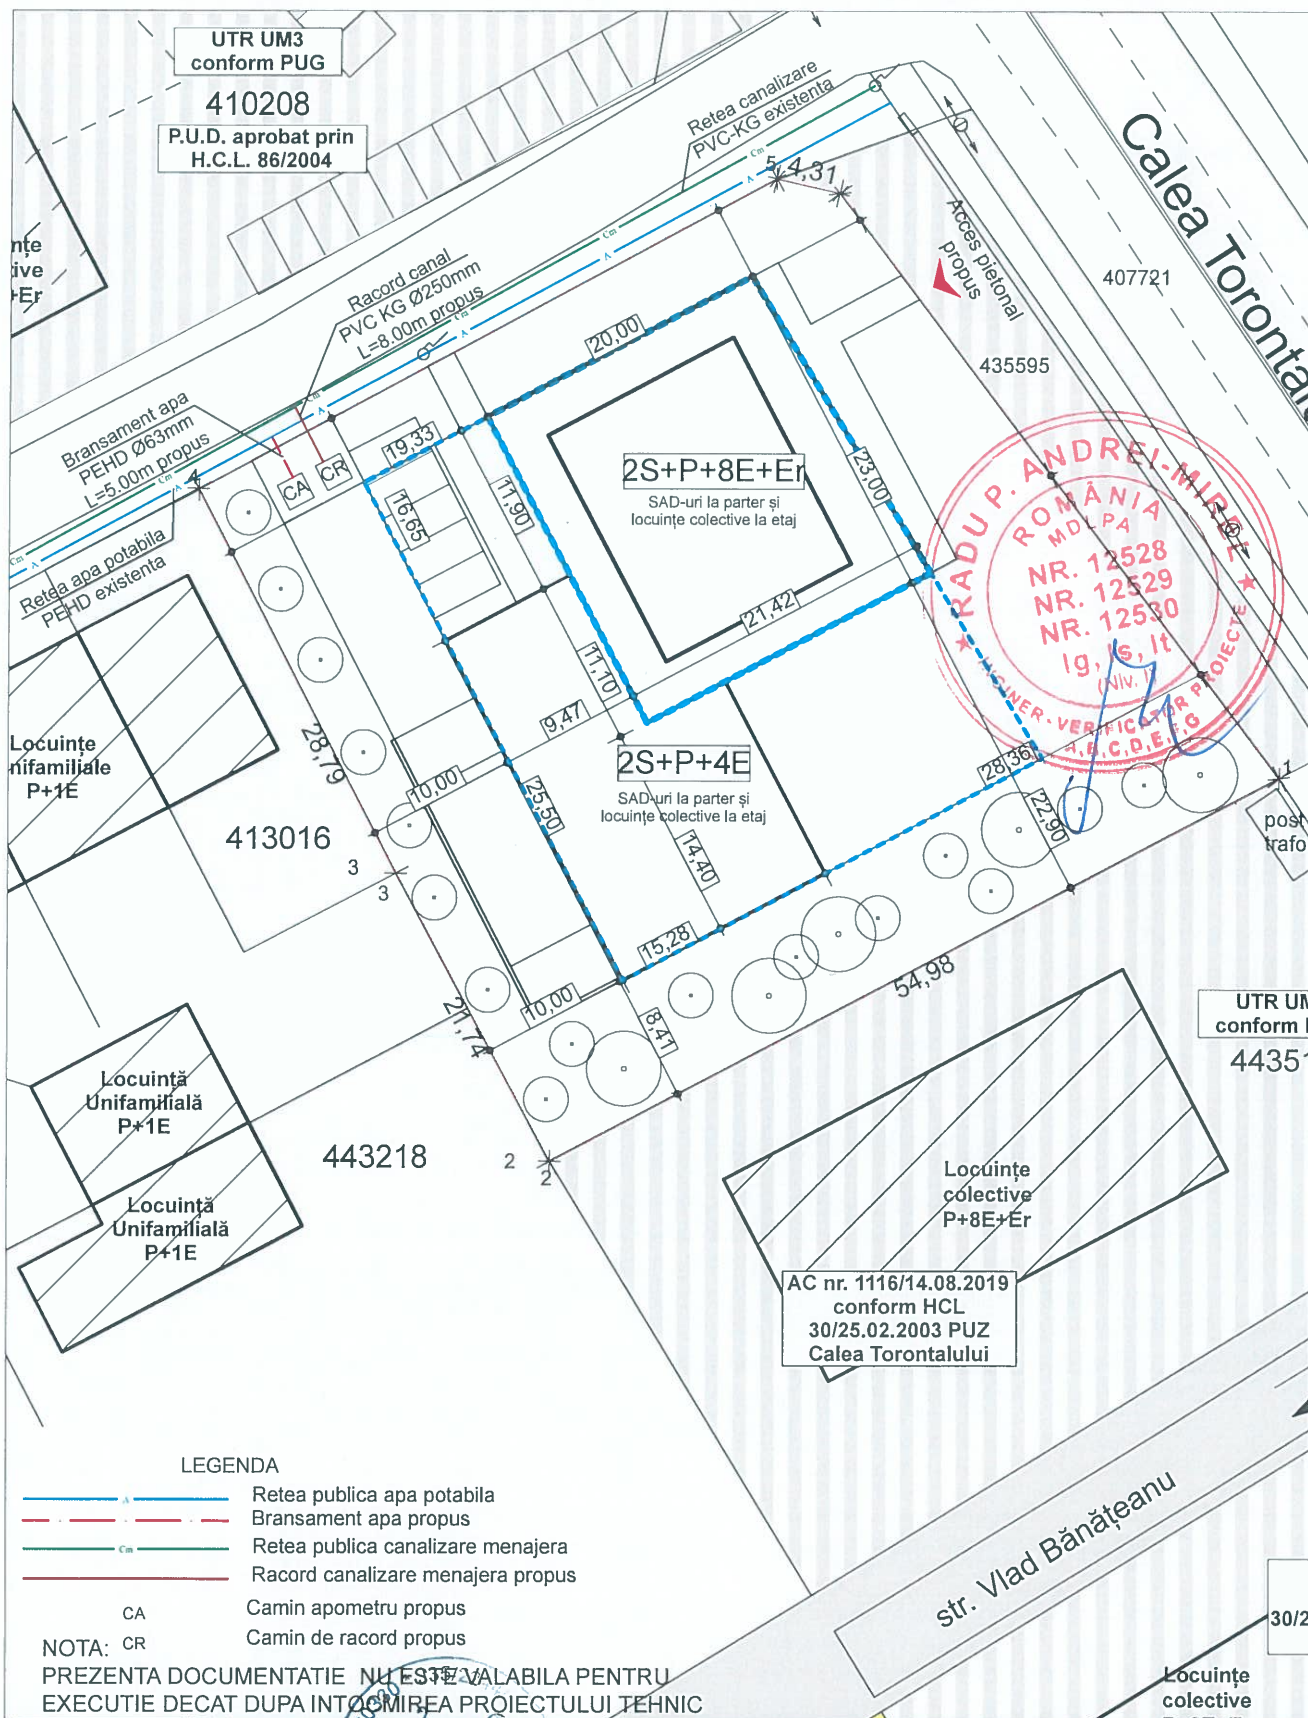

S.C. MARPRO INSTAL S.R.L. Str Salcamilor Nr 8 300756 Timisoara Romania Tel : 0040(0)256 487539 Mobil 0722 732 449 0744641 295				Proiect: Bransament apa si racord canal la imobilul din loc. Timisoara, Calea Torontalului, nr. CF 435596, jud. Timis	Nr proiect: P191/ 2025/
Specificatie	Nume	Semnatura	Scara 1:200	Beneficiar: CHERCIU GHEORGHE SI CHERCIU ELIZA-MARIA	Faza: D.T.A.C
Director	Ing Martin O			Titlu plansa: PLAN DE SITUATIE	PL: IS-01
Proiectant	Ing Martin O		Data: 11/2025		
Verificat	Ing Martin O				