


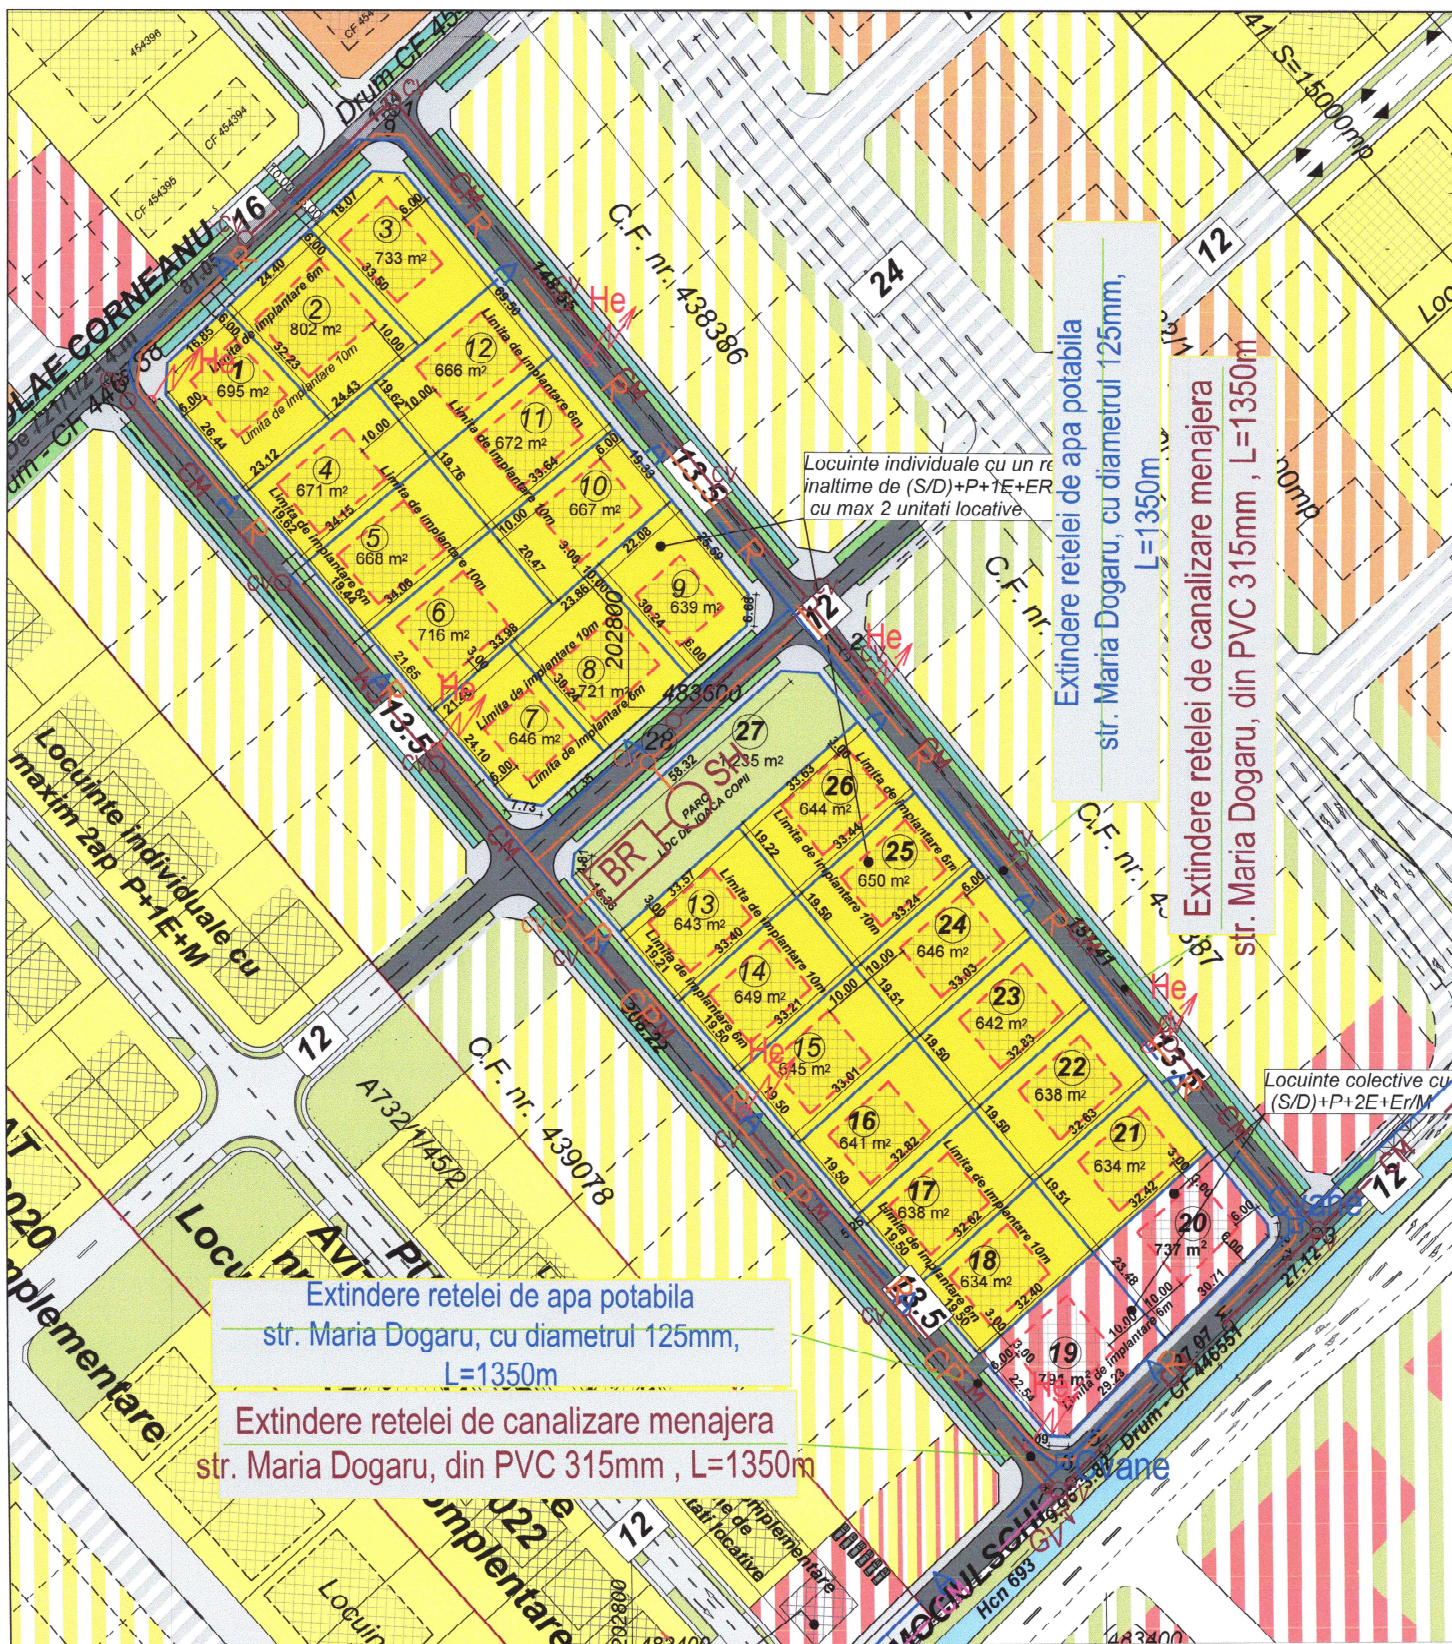

LEGENDA

— A	— A	Conducta apa, PE-HD, De125mm, L=1350m, propusa
— CM	— CM	Conducta canalizare menajera, PVC-KG, Ø315mm, L=1350m
— A	— A	Conducta apa existenta
— CM	— CM	Conducta canalizare menajera existenta
— CP	— CP	Conducta canalizare pluviala propusa
— R	— R	Rigola pluviala
SH		Separator de hidrocarburi
BR		Bazin de retentie
CV		Camin de vizitare
He		Hidrant
Cvane		Camin vane
GV		Gura de varsare

Verificator/Expert Titlu / Nume

Semnătura Cerința

Referat / Expertiza nr. / Data

S.C. "RAMSI-PROINSTAL S.R.L.			
str. Maria Dogaru tel. 0768612820			
SPECIFICATE	NUME	SEMNAȚURA	Scara:
Înlocuit:	ing. Rafael Ciocani		
Desenat:	ing. Rafael Ciocani		
Aprobat:	Ing. Simona Ciocani		

Beneficiar:	SUPERB LINE IMCONSTRUCT S.R.L.	Nr. pr:	08316 /2023
Amplasament:	Timisoara, str. -, CF nr. 422530, Jud. TIMIS		
Denumire proiect:	PUZ ZONA REZIDENTIALA SI FUNCTIUNI COMPLEMENTARE	Faza:	PUZ
	REGLEMENTARI EDILITARE APA POTABILA SI CANALIZARE	Pl. nr.	U05-1



Legenda simboluri electrice utilizate:

- LES — Linie electrica subterana joasa tensiune, existenta
- LES — Linie electrica subterana joasa tensiune, propusa
- T — retea telefonie propusa
- ⊥ Firida de distributie energie electrica, propusa
- ⊥ Stalp metalic (H 8m) cu corp de iluminat, propus

Verificator / Expert Titlu / Nume

Semnatura / 15340 / Genta

Referat / Expertiza nr. / Data

S.C. "RAMSI-PROINSTAL" S.R.L.		
TIMISOARA		
str. Locului, nr. 2, tel. 0768612820		
SPECIFICATIE	NUME	SEMNTURA
Intocmit:	Ing. Petrica Florin	
Desenat:	Ing. Petrica Florin	
Aprobat:	Ing. Rafael Ciocani	

Beneficiar:	SUPERB LINE IMOCONSTRUCT SRL
Amplasament:	TIMISOARA, CF nr. 422530, Jud.TIMIS
Denumire proiect:	PUZ-ZONA REZIDENTIALA SI FUNCTIUNI COMPLEMENTARE
Reglementari edilitare electrice si telefonie	

Nr. pr:	08316 / 2023
Faza:	PUZ
Pl. nr:	U05-2