



PLAN - Imprejmuire propusa

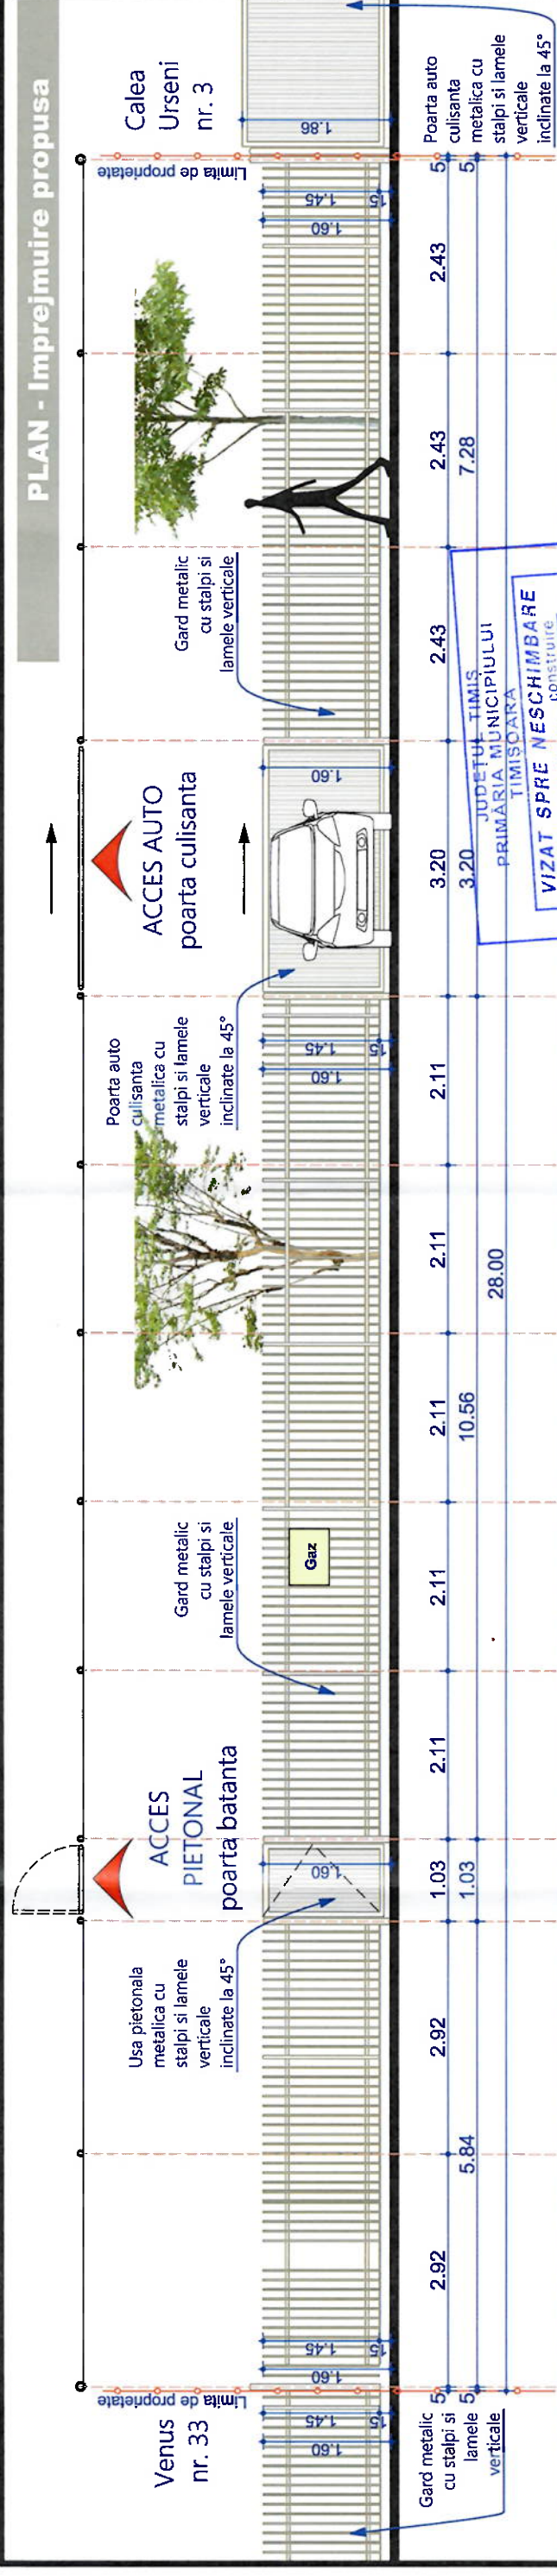

FATADA - Imprejmure propusa

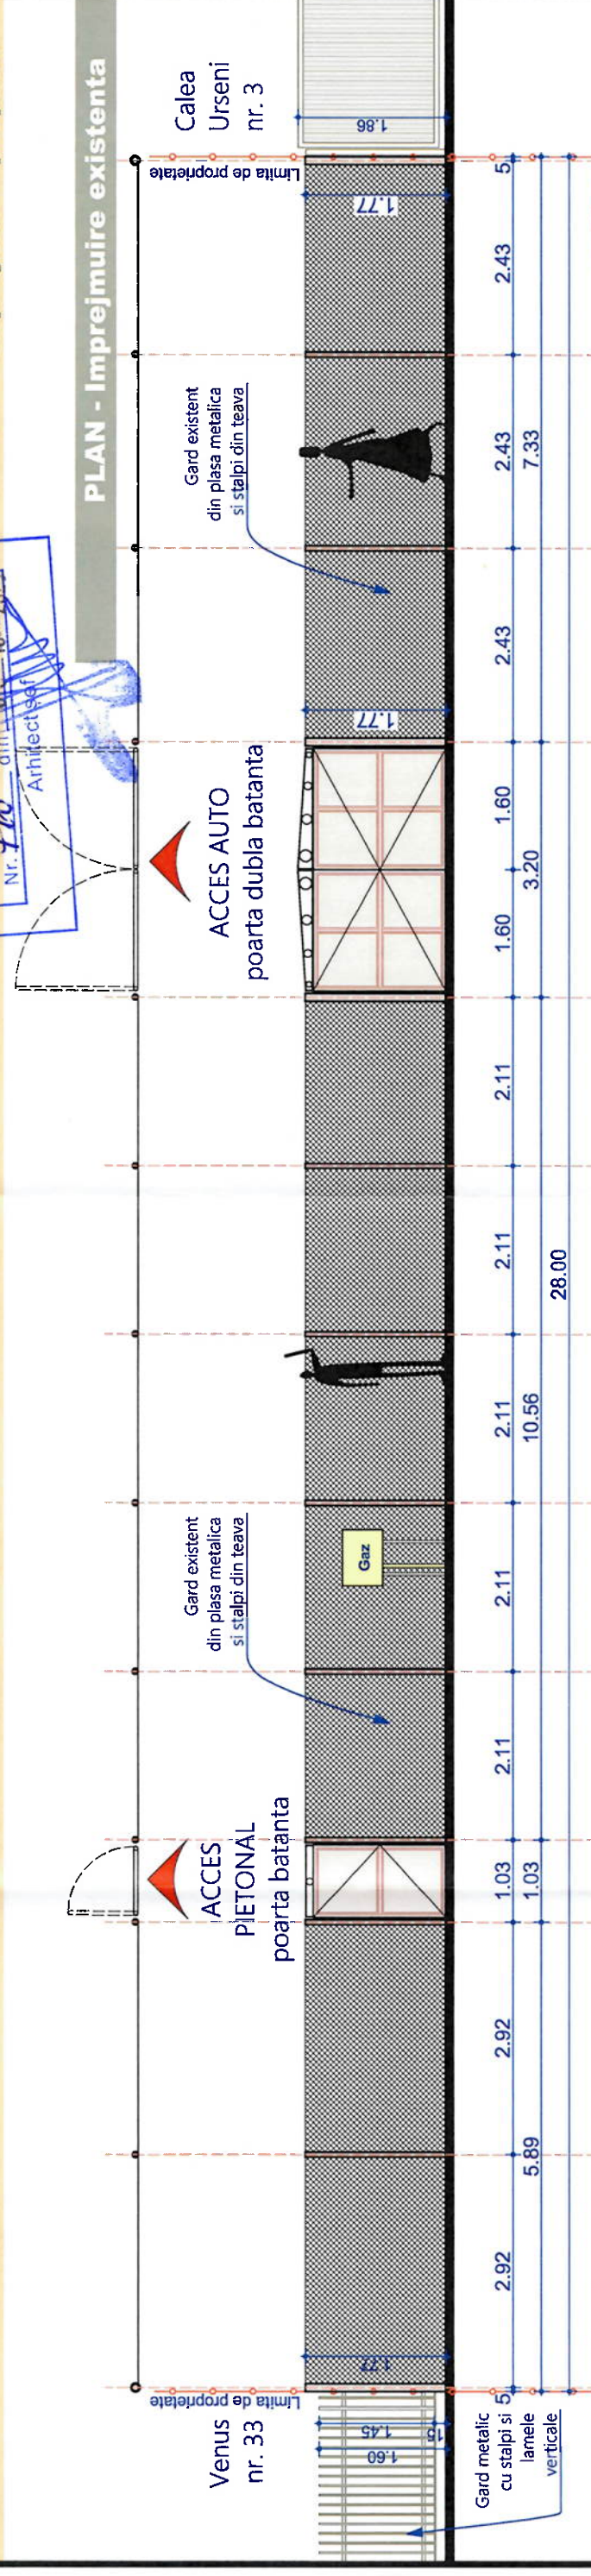

FATADA - Impreimura existentă



Perspectiva FOTO gard existent
vazut dinspre Calea Urseni nr.3

Perspectiva FOTO gard existent
vazut dinspre Venus nr. 33
(gard transparent)



Construire împrejurire (inclusiv acces pietonal si auto)

	PROIECTARE DE ARHITECTURĂ SYNAPSE PROJECT SRL Timisoara, jud. Timis Str. Zlatna, Nr. 4, Sc. C, Ap. 8, Cam. 2 balos.adrian@gmail.com tel. 0728.123313		BENEFICIAR: S.C. SAGUARO TECH ESTATE MANAGEMENT S.R.L. Timisoara, Jud.Timis, Str.Siemens, Nr.5, Camera 123A	Project: 03 /2025
	NUME arh. Adrian BALOS	SEMNATURA 	SPECIALITATEA: ARHITECTURA	Faza: D.T.A.C. D.T.O.E.
	SPECIFICATIE SEF PROIECT	Scara: 1:100	PROIECT: Construire Imprejurire inclusiv acces pietonal si auto.	
PROIECTAT / DESENAT arh. Adrian BALOS arh. Adriana MAGDA	Data: 05.2025	AMPLASAMENT: Str. Calea Urseni nr. 1, CF nr. 449675, Mun. Timisoara, jud. Timis.	TITLU PLANSA: Construire imprejurire (inclusiv acces pietonal si auto)	Pl. nr: A.2