


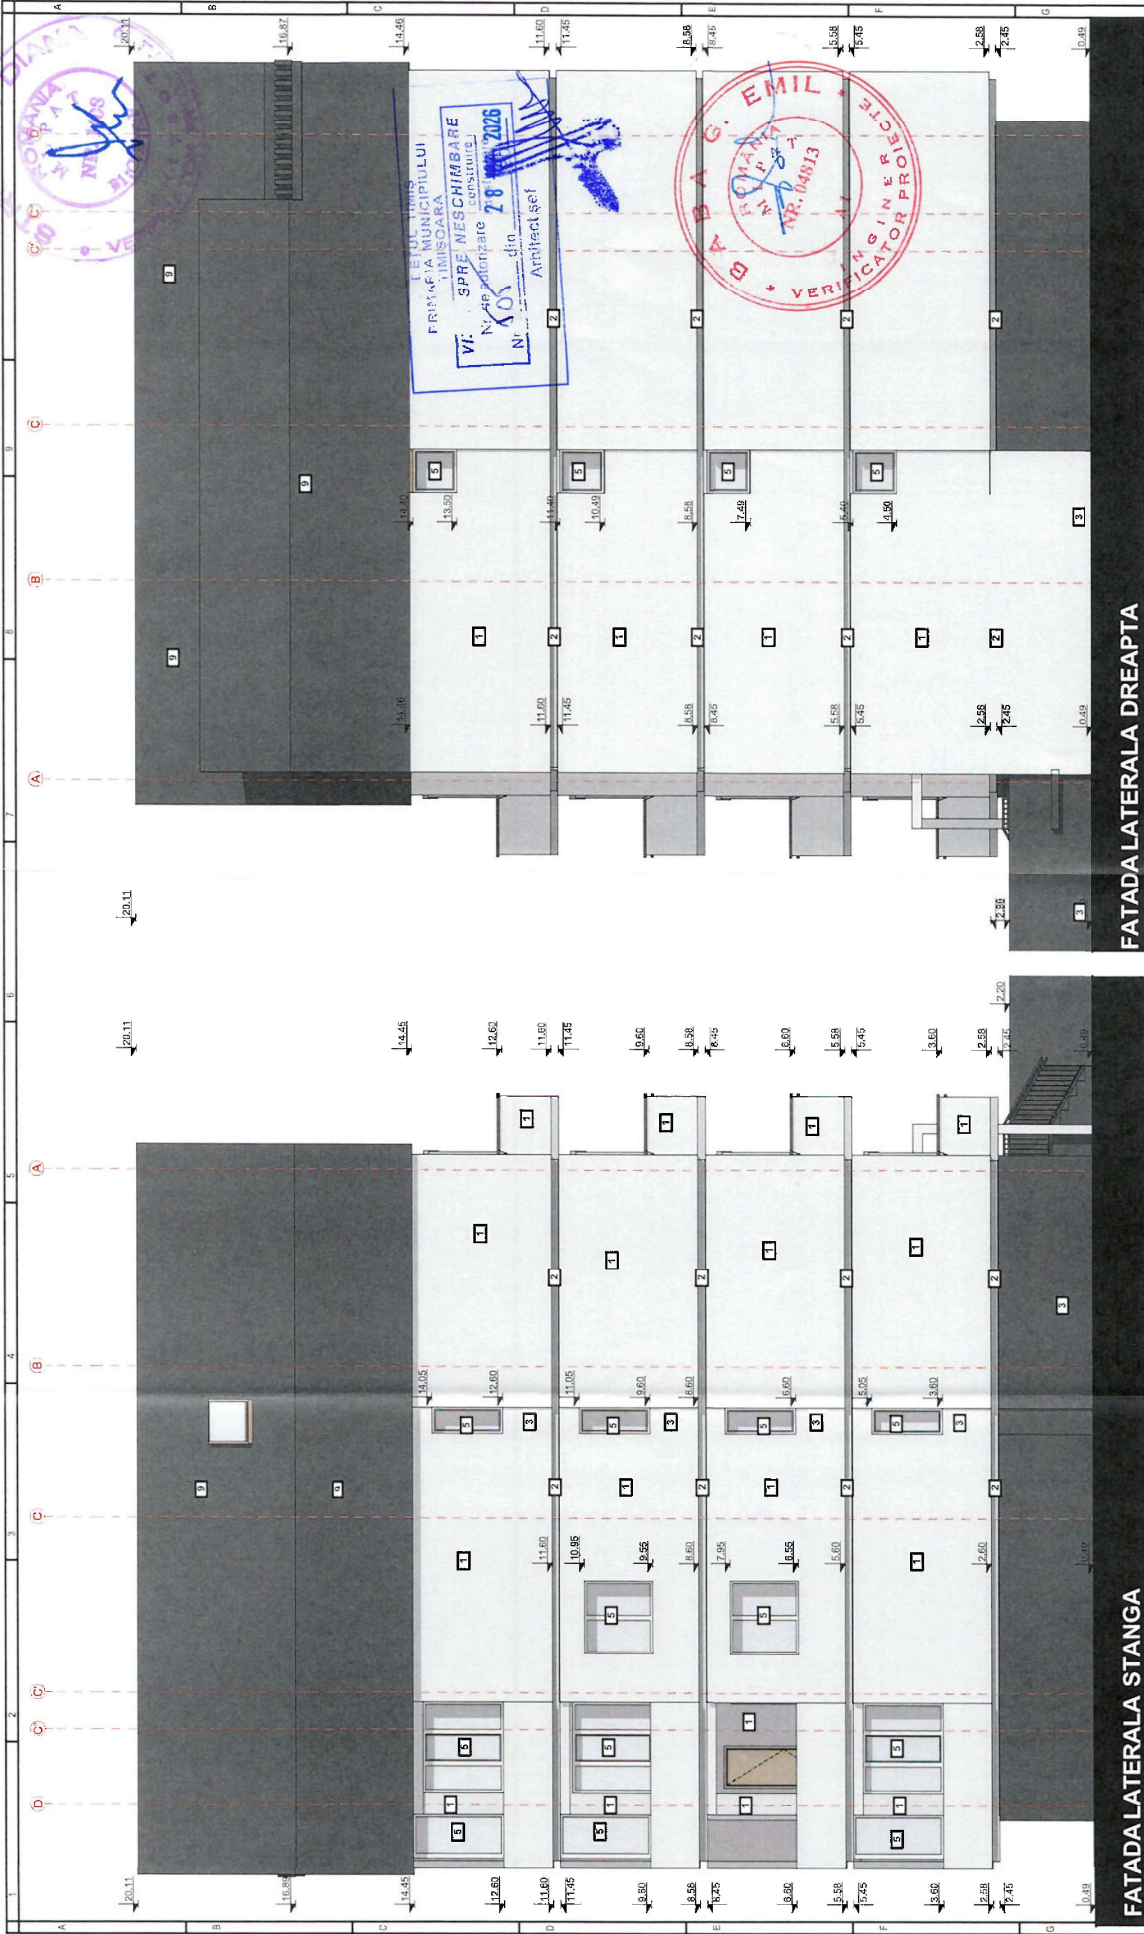

FATADA LATERALA STANGA

FATADA LATERALA DREAPTA

- 1) TENCUALA DECORATIVA EXTERIOARA - CULOARE ALBA - RAL 9003
- 2) TENCUALA DECORATIVA EXTERIOARA - CULOARE GRI - RAL 7043
- 3) TENCUALA DECORATIVA EXTERIOARA - CULOARE GRI ANTRACIT
- 4) TENCUALA DECORATIVA EXTERIOARA - CULOARE MARO
- 5) GEAM TERMOFAN PVC CULOARE ALB
- 6) USA GEAM TERMOFAN CU TAMPLARE PVC CULOARE ALB
- 7) USA GEAM TERMOFAN CU TAMPLARE PVC CULOARE GRI ANTRACIT - ACCES PRINCIPAL MOBIL
- 8) TABLA FALTUITA CULOARE GRI ANTRACIT
- 9) RIFLAU / PLACA LEAM CULOARE NATUR
- 10) BALUSTADA I=90 STICLA SECURIZATA CULOARE TRANSPARENT

III ARHITECTURA
DIN ROMANIA
4445
Adrian
GLONT
Arhitect
cu drept de semnatura

STANT COPIAL	
AEDIFICATORIA SRL	
CUI 18859595 CON-18559595/2023, Str. Campului, nr. 87, Mda. Timisoara, Jud. Timis	
SEF PROIECT :	ARH ADRIAN GLONT
PROIECTAT :	ARH GLONT ADRIAN
DESEINAT :	ARH GLONT ADRIAN
VERIFICAT :	ARH ADRIAN GLONT

21/2025
D.T.A.C.
P.T.H.
A.25
FATADE LATERALE - PROPUS
DATA 10.05.2025
SCALA 1:100



PRIMEA MURATORIE
TIMISOARA
VI. SPRE NESCRIMBARE
Nr. 101 din 28.05.2025
Antitracit



VERIFICATOR PROIECTE
BAG. EMIL
Nr. 44813