


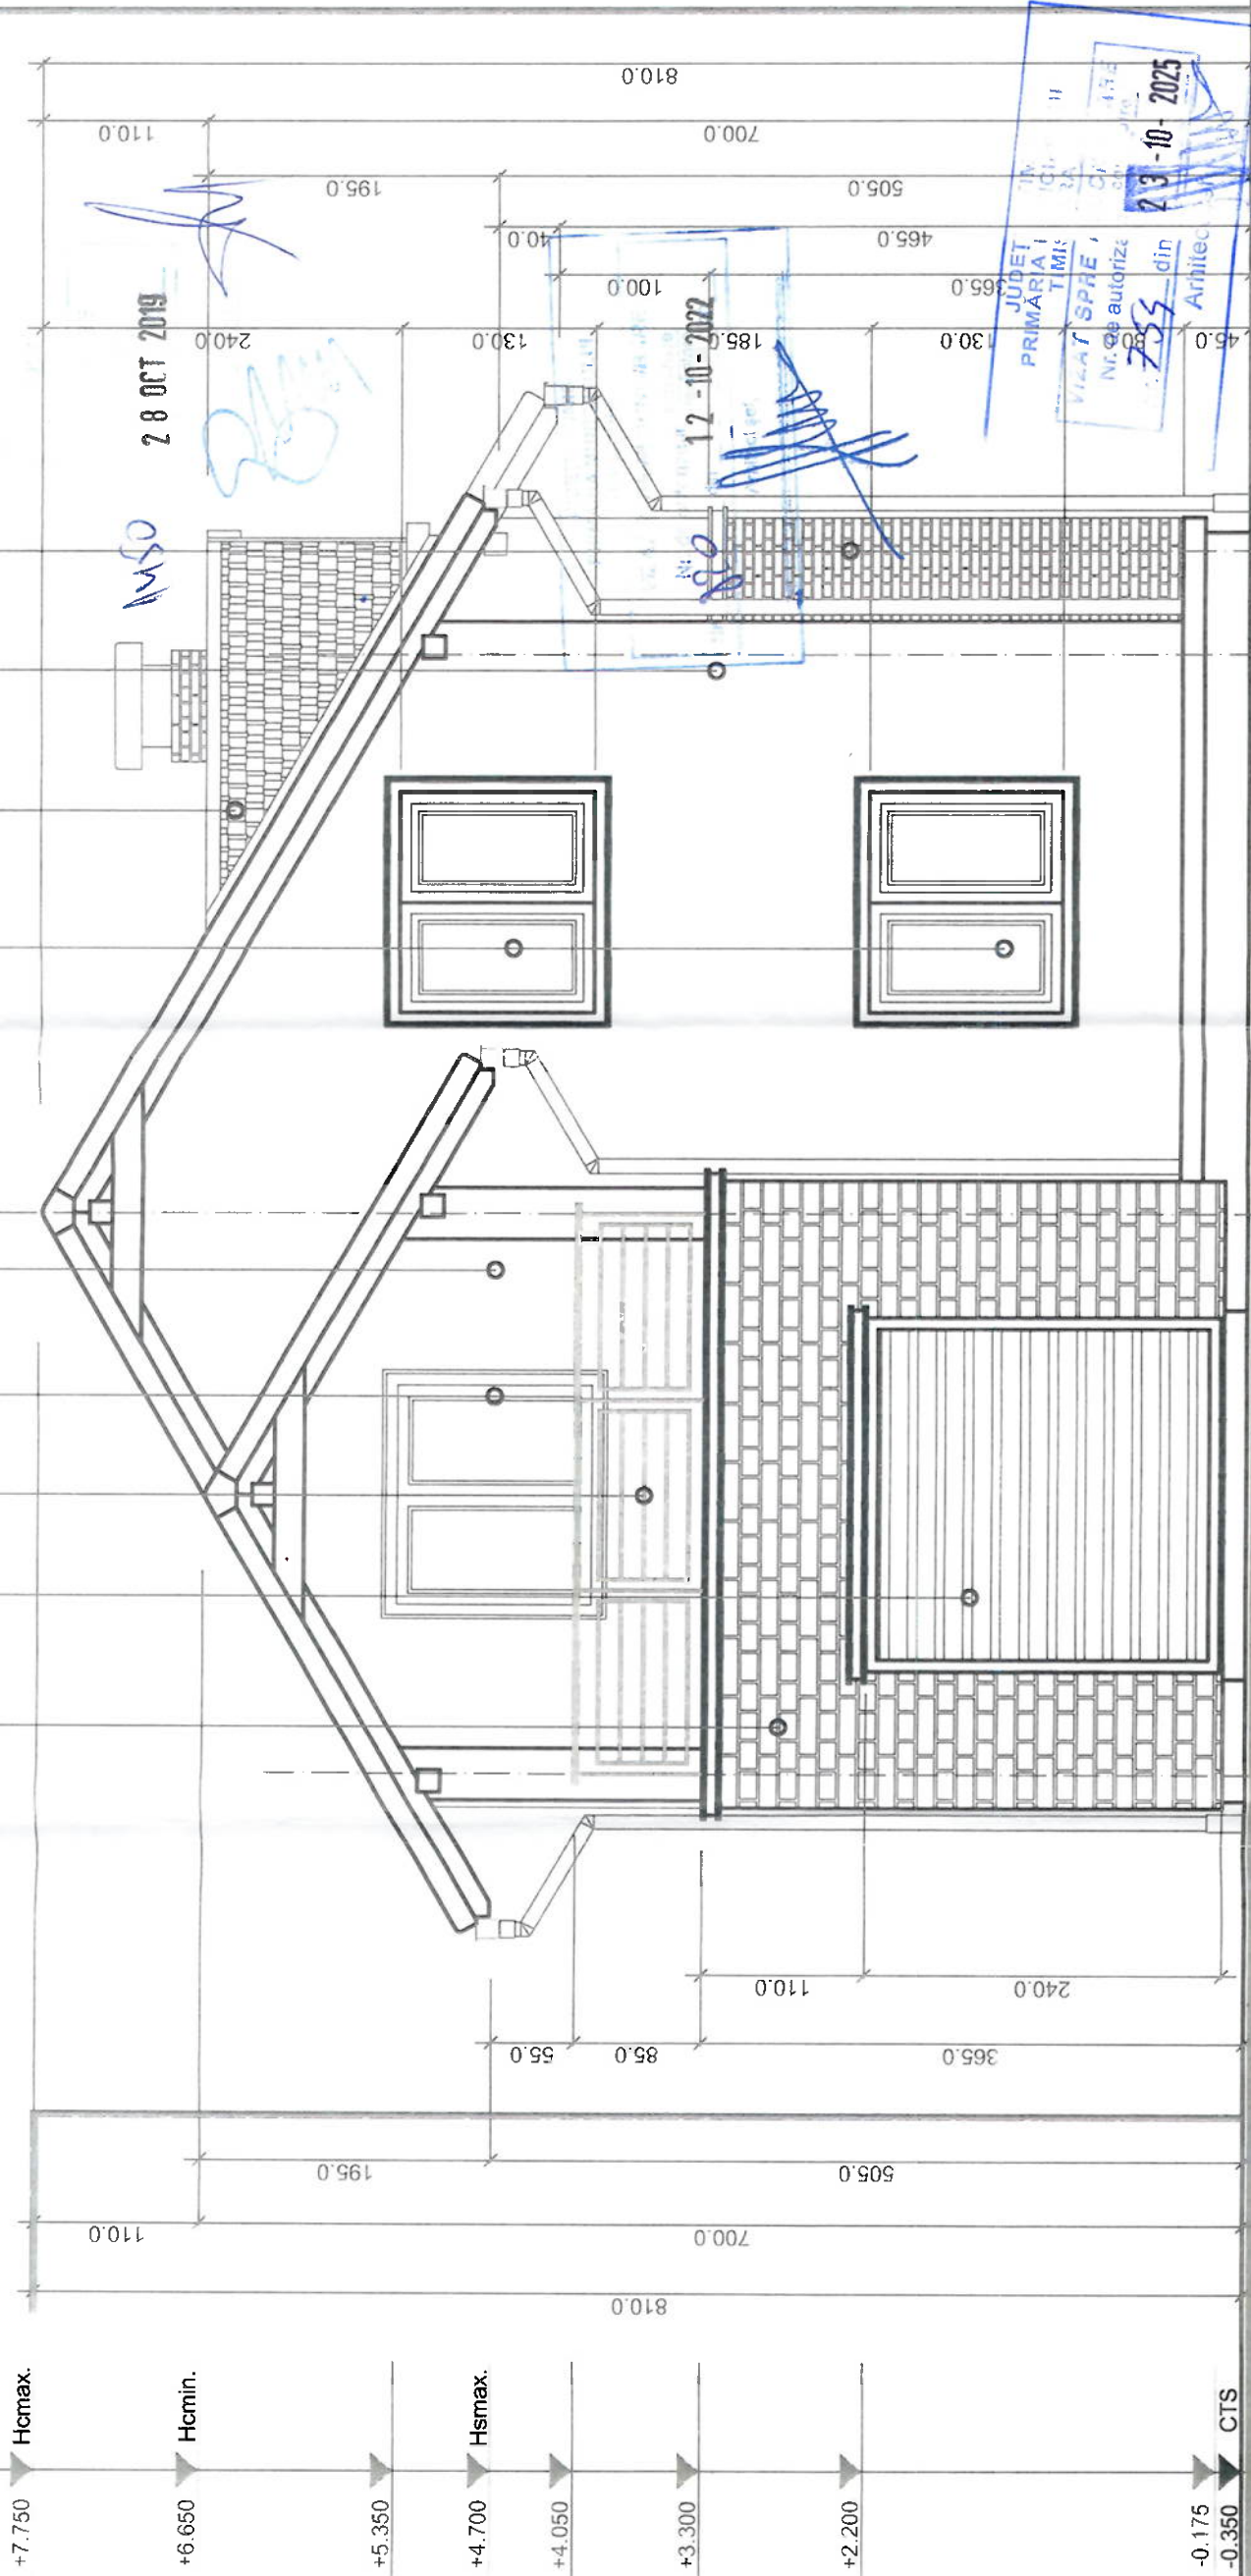

1		TERMO SISTEM POLISTIREN - S1020-Y10R		5	TAMPLARIE PVC/LEMN - S6020-Y50R		PROIECTANT GENERAL :  EUROARCHITECT 300011 str. I. Nemoianu nr. 4. tel/fax. 0256/201.604 e-mail: office@euroarchitect.ro	Beneficiar : VASILE ION MARCEL VASILE ISABELA ANDREEA Amplasament : Timisoara, str. Bachus nr. 9 - jud. Timis		Nr. proiectului : 409 / 2019	
2		PLACAJ CARAMIDA - S6020-Y50R		6	USA DE ACCES PRINCIPAL - S6020-Y50R			SPECIFICATIE Manager Director teh. Proiectat	Scara : 1 : 50 SEMNATURA arh. Stanciu Viorel arh. Tanasoiu Horia arh. Stanciu Viorel	Denumirea proiectului : LOCUINTA PARTER SI MANSARDA ACCESA AUTO SI IMPREJMUIRE Denumirea desenului : FATADA PRINCIPALA	Faza proiectului : PAC+POE+PTH Nr. desenului : ARH/409 - 09
3		TIGLA CERAMICA - S3060-R		7	POARTA AUTO GARAJ - S6020-Y50R						
4		SISTEM APE PLUVIALE - S6020-Y50R		8	BALUSTRADA METALICA - S3060-R						