


PLAN DE SITUATIE EXISTENT/PROPOS

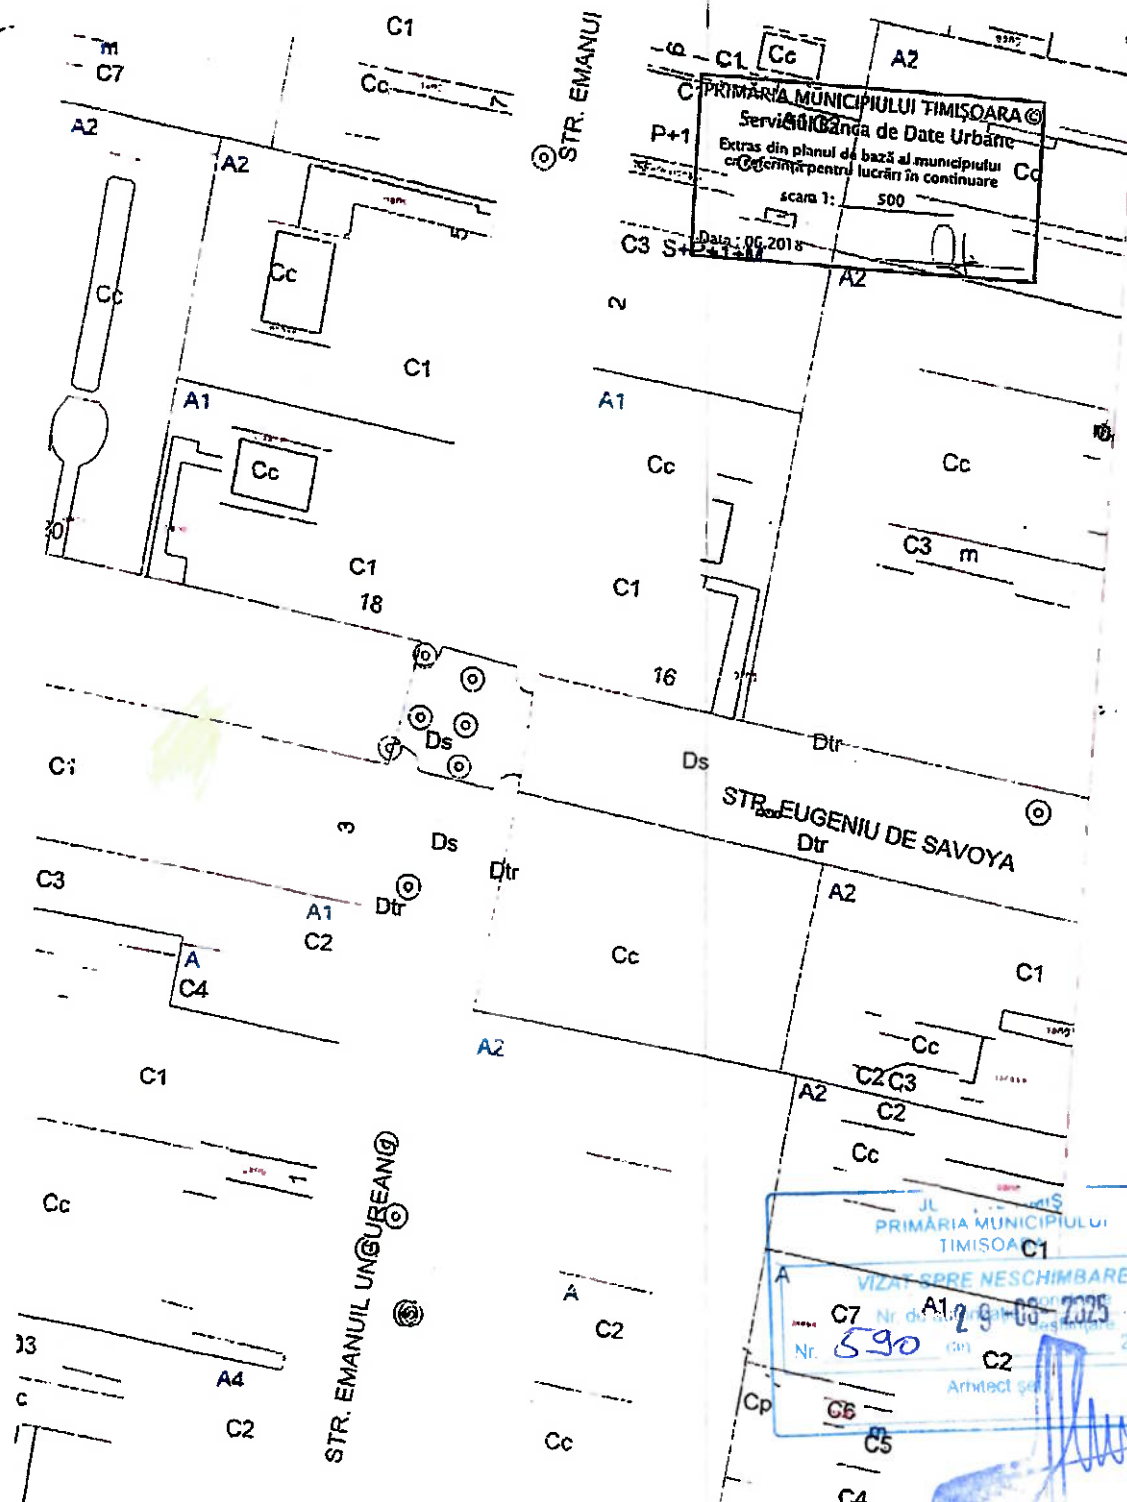

PRO URBAN S.R.L. arhitectura, urbanism, design B-dul Revolutiei nr. 71, JO2/1360/1994			Beneficiar: Radita Sandu casatorit cu Radita Monica		Nr. pr.:
			Locatie: Municipiul Timisoara, strada Emanoil Ungureanu, nr. 3 scara B, etaj IV, ap.nr. 5		R1/2025
Sef proiect	Numele	Semnatura	Scara 1:500	REFACERE INSTALATIE ELECTRICA LA APARTAMENTUL NR. 5	Faza
Proiectant	arh. Serban Elvira			PLAN DE SITUATIE EXISTENT/PROPOS	D.T.A.C.
Desenat	arh. Serban Elvira				Pl. nr. 2