



DEMOLARE CLADIRE ATELIER INTRETINERE SI REPARATII AUTOBUZE nr.
inventar PMT/STPT 19306/12012 (C3)

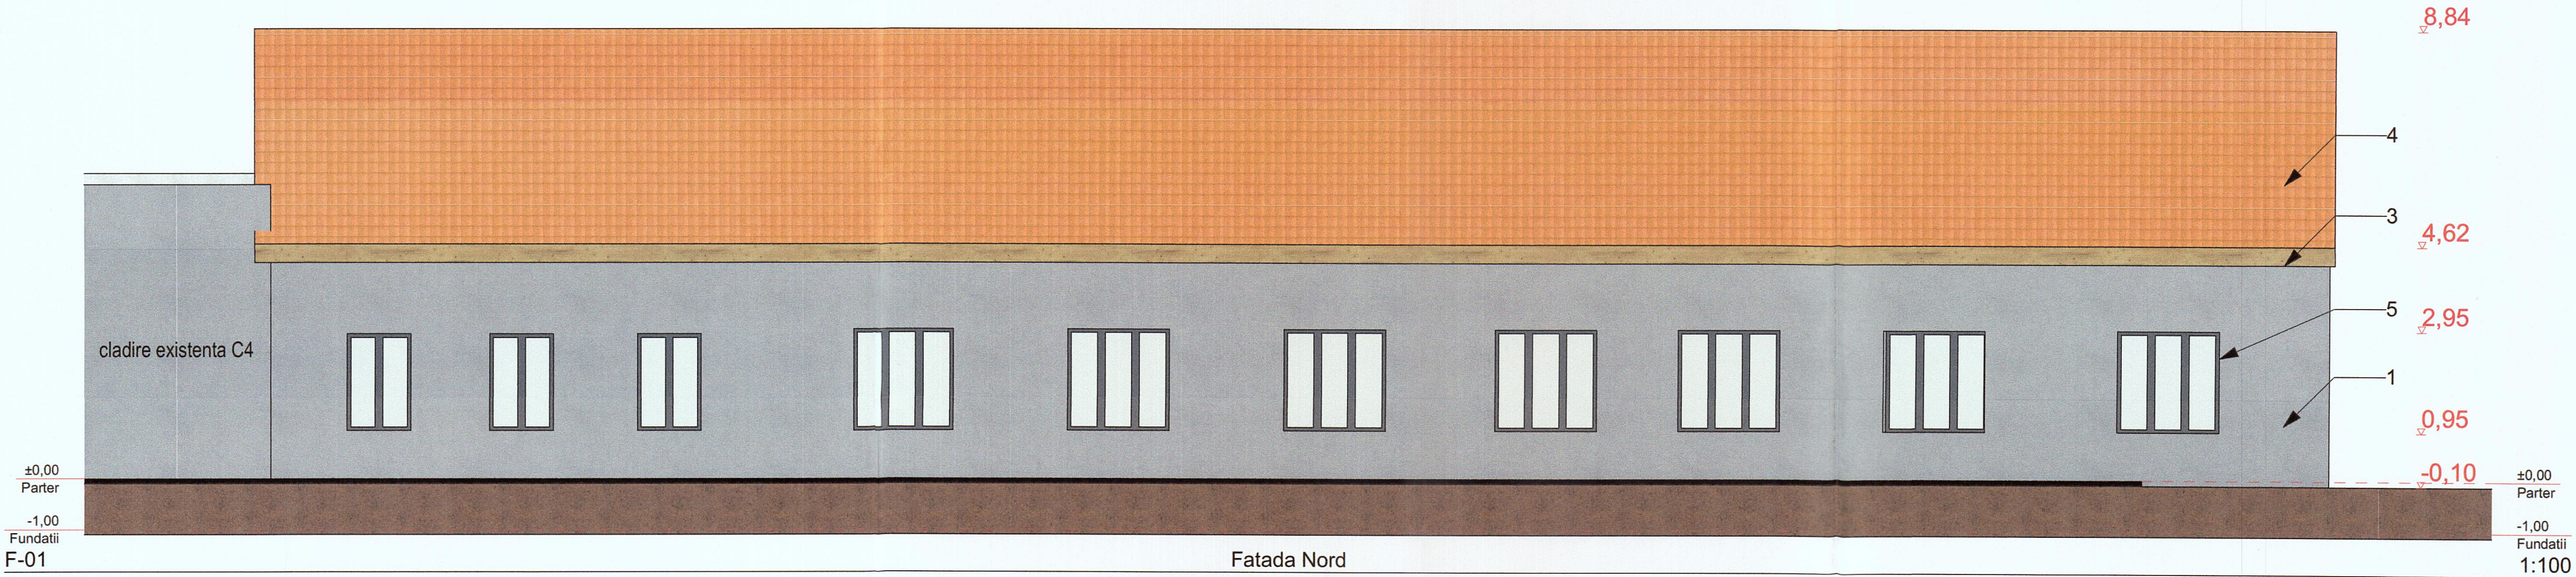

LEGENDA

1. Tencuiala culoare gri
2. Usa acces
3. Pазie din lemn
4. Invelitoare din tigla ceramica, culoare caramiziu
5. Tamplarie PVC, culoare gri
6. Usi acces atelier, usi sectionale

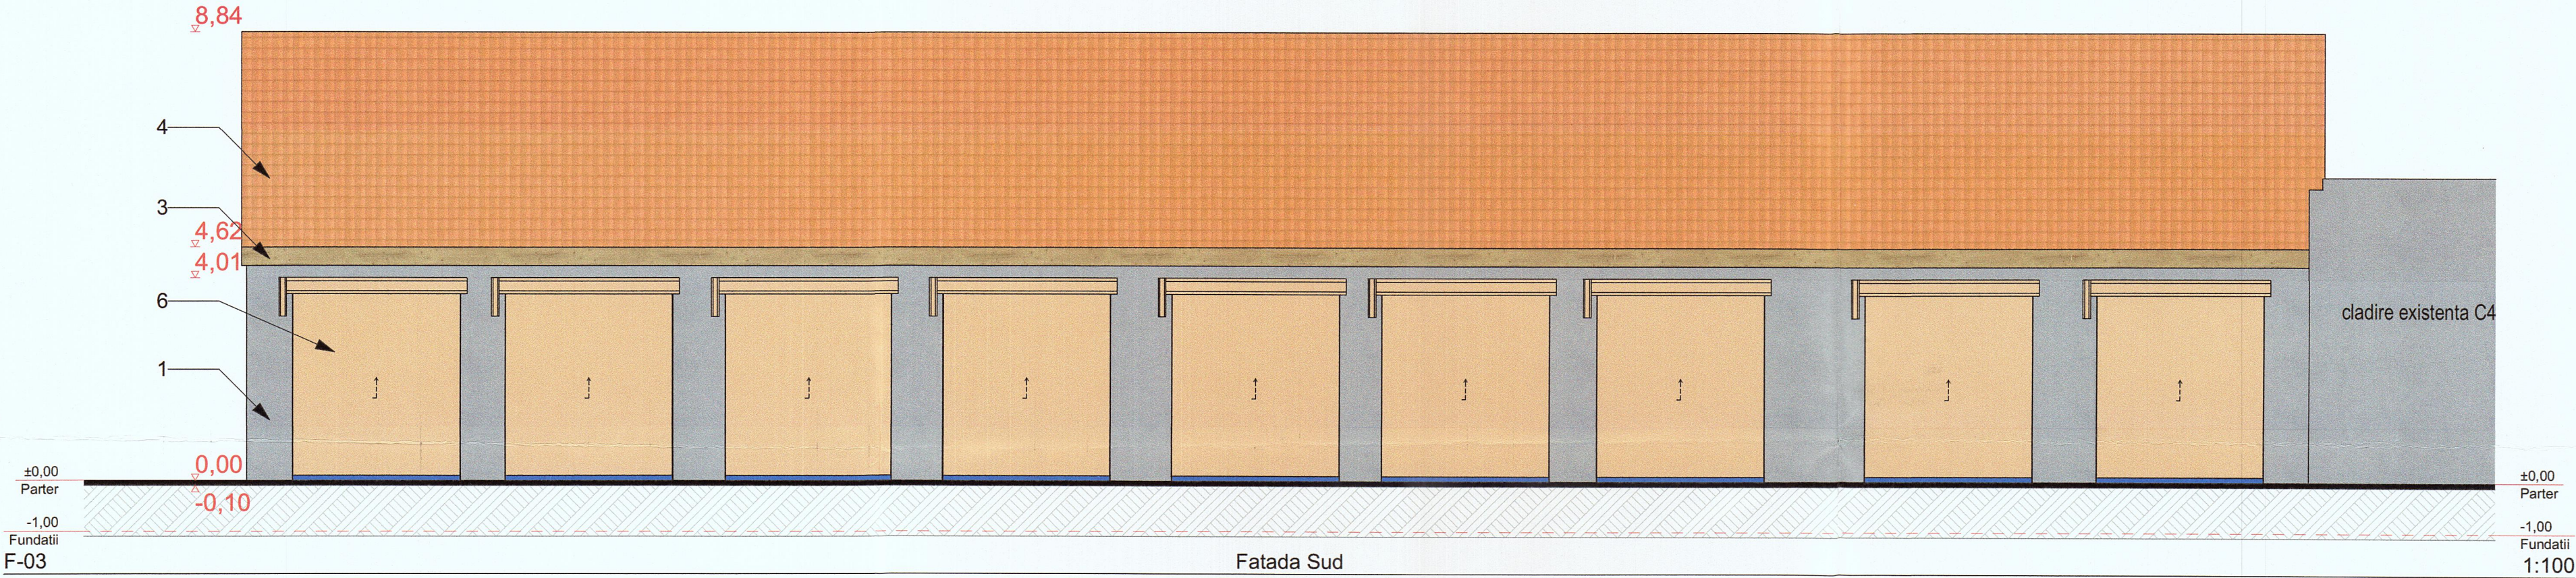

S.C. MELVIN S.R.L. str. Calea Aradului nr. 23 ap.25 300 088 RO - TIMISOARA tel./fax +40-256-441102, e-mail: melvin.office@gmail.com		Beneficiar: SOCIETATEA DE TRANSPORT PUBLIC TIMISOARA Amplasament: Calea Stan Vidrighin nr. 2 Timisoara jud. Timis Romania Titlul proiectului: DEMOLARE CLADIRE ATELIER INTRETINERE SI REPARATII AUTOBUZE cu numar inventar PMT/STPT 19306/12012 (C3)		Pr. nr. A23/2023
SPECIFICATIE	NUME	SEMNTATURA	Scara:	Faza:
SEF PROIECT	arh. Loredana Marilena PESCARU		1:100	D.T.A.D.
PROIECTAT	arh. Loredana Marilena PESCARU		Data:	Pl. nr.:
DESENAT	arh. Loredana Marilena PESCARU		MAI 2023	A-09
			REFERAT/ EXPERTIZA NR./ DATA	format A2