
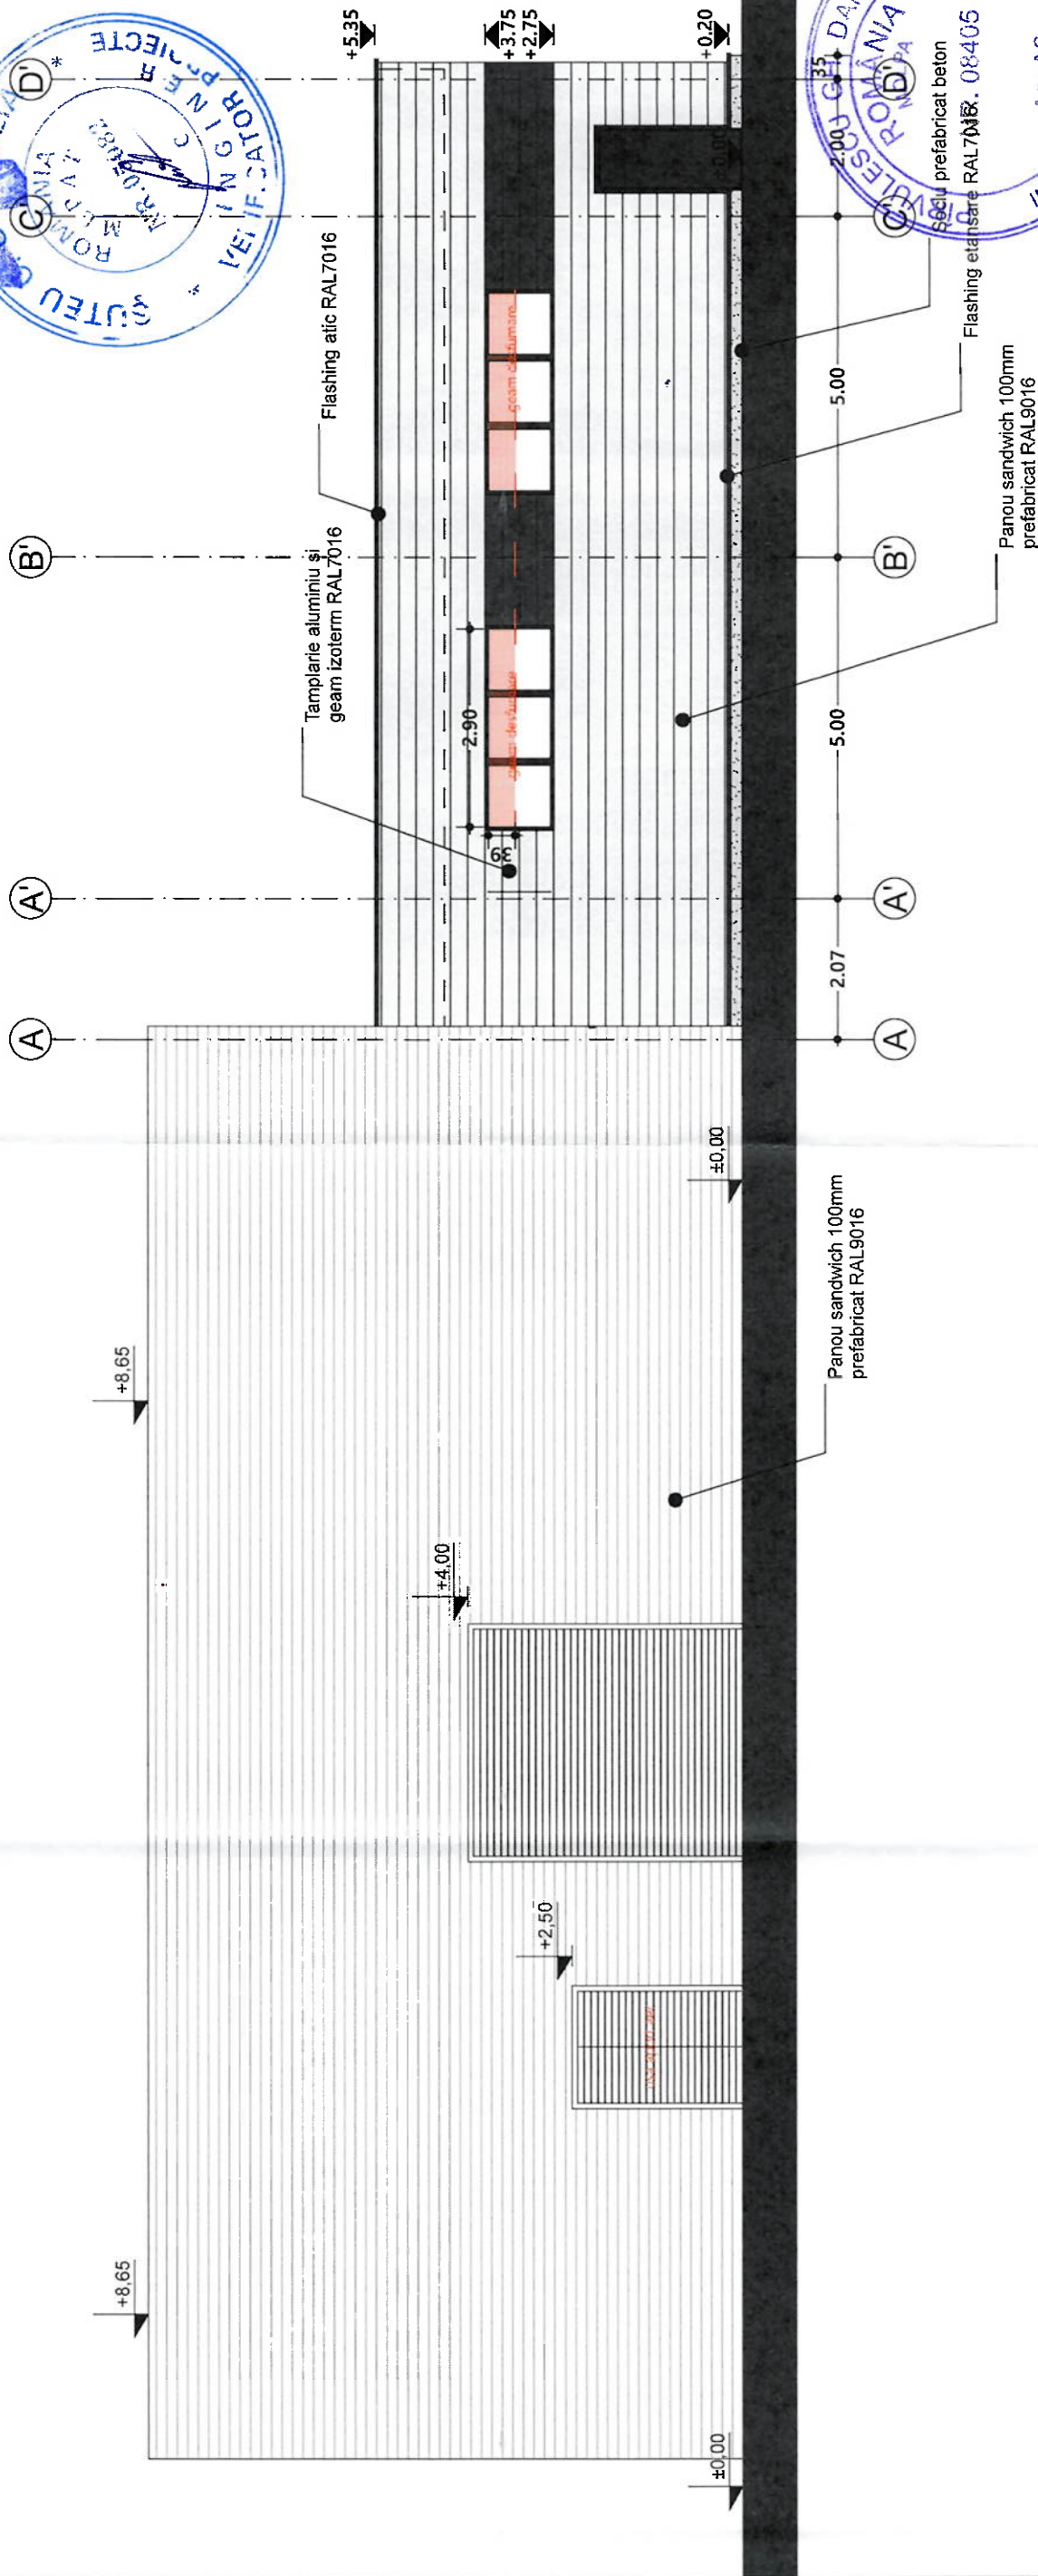


VIZAT SPRE NESCHIMBARE  
Nr. de autorizare construire  
desfilantare  
Nr. 675 26-20-2025

Nr. 675 dim. 26-25-2025 destinare 5707-25-2025

Architect &amp;

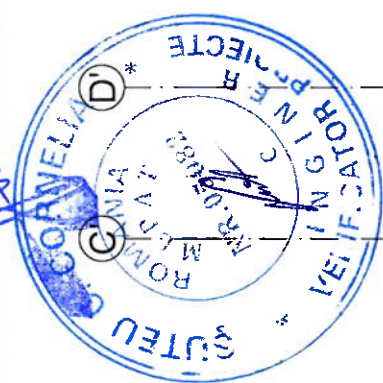

ORDINUL ARHITECTILOR  
DIN ROMANIA  
6693  
Cristina-Maria  
PĂTRAȘCU-BABA

Fl.

## REFERENCES

**Beneficiario:**

SC CONTITECH ROMANIA SRI

titlu DEMOLARE CORP C2 EXTINDERE PI ATEORME

ject: RUTIERE, EXTINDERE ZONA LOGISTICA IN REGIM P

11113042, ONI, KUDOH OTO, HIRU

FATADA SUD PROPUS

1