



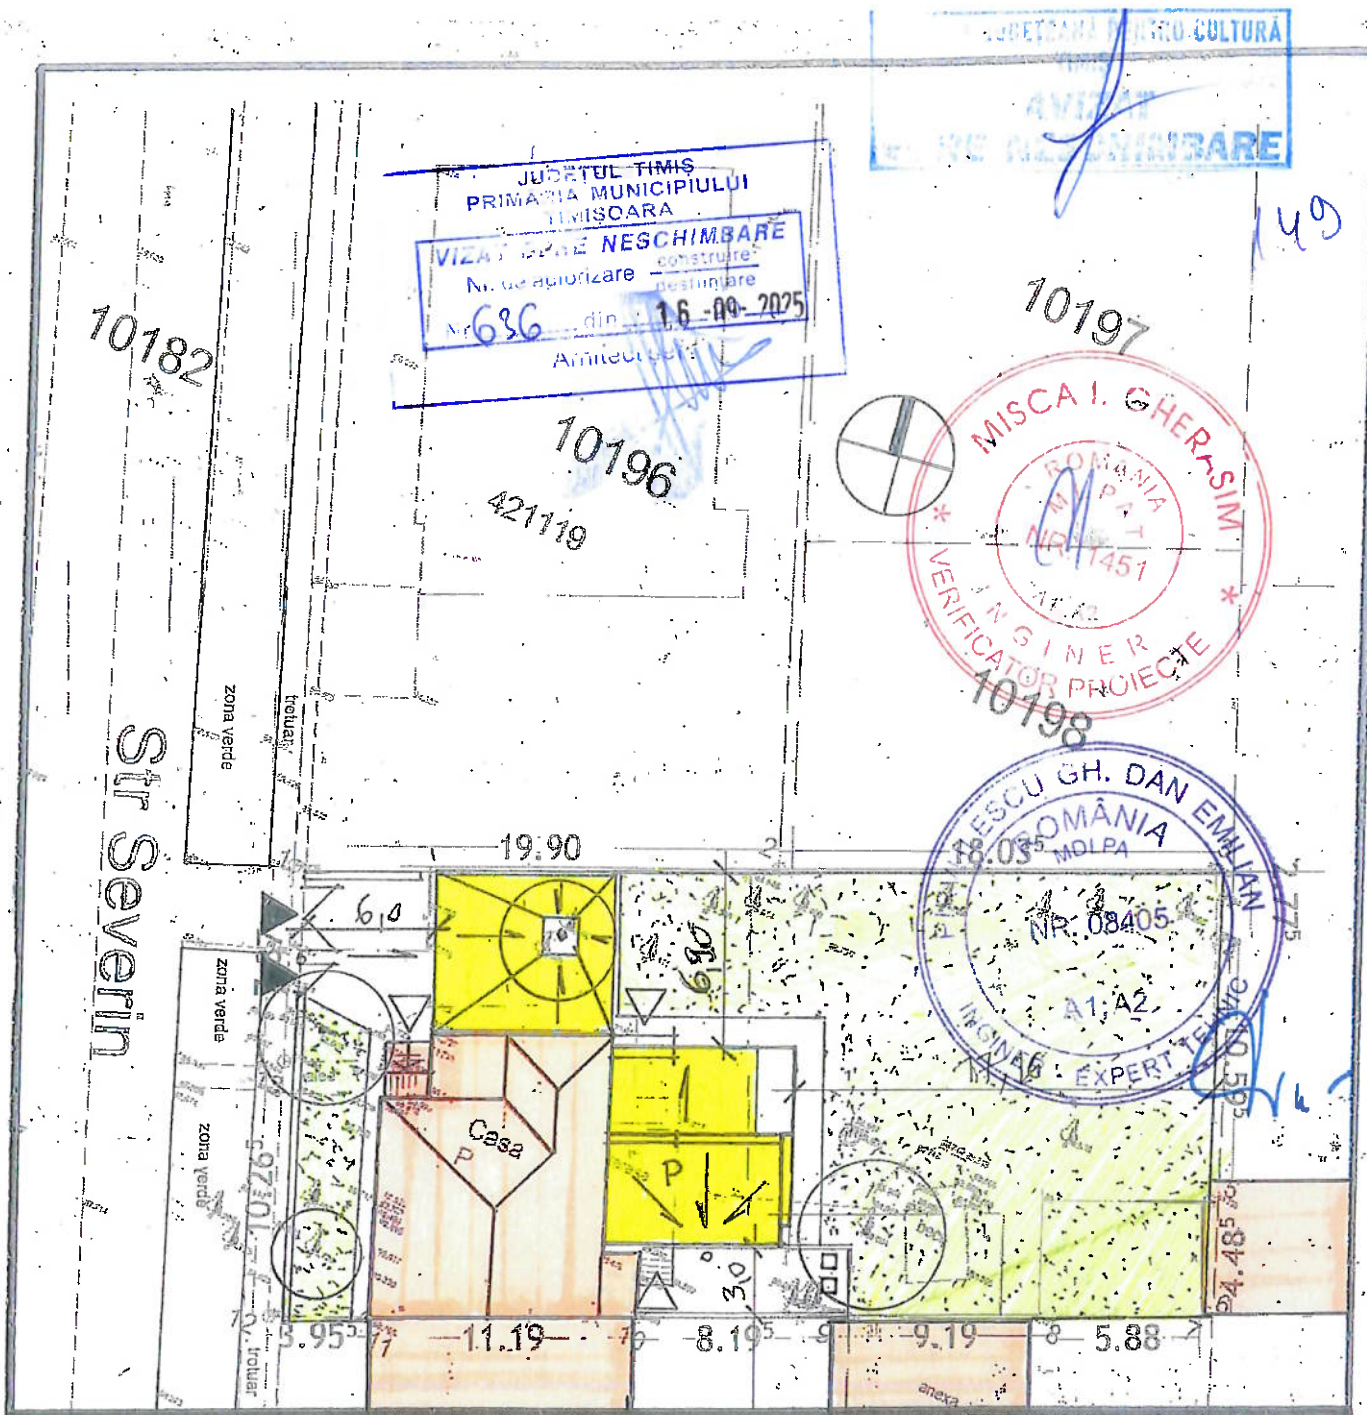

LEGENDA

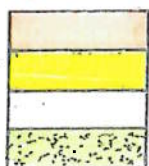

EXISTENT

PROPOS

ALAI PIETONALE

ZONA VERDE

CF 449891

S TEREN = 687mp

S c propus = 116mp

Sc total = 226mp

POT propus 37.0%

CUT propus 0.34

CLASA DE IMPORTANT

CATEGORIA DE IMP

ORDINUL ARHITECTILOR
DIN ROMANIA

2511

Radu Mihai
MIHAILESCU

Arhitect
prept de semnatura

BIROU INDIVIDUAL DE ARHITECTURA RADU MIHAILESCU CIF R019463715
TIMISOARA SPLAIUL PENES CURCANUL nr. 3-5 /tel.07225567/ bia.mihailescu@gmail.com

Sef proiect arh.R.Mihailescu

Scara:
1/500

Denumire lucrare

Pl. nr.

Proiectat arh.R.Mihailescu

Data :

DEMOLARE GARAJ NEINTABULAT, CONSTR.
CARPORT, MOD. INT. SI EXT., EXTINDERE
LOC. IND. IN REGIM DE INALTIME PARTER SI
REFACERE IMPREJMUIRI

03/2

Desenat arh.R.Mihailescu

Data:

Amplasament: str. SEVERIN nr 3 TIMISOARA.

Faza

02/2025

Beneficiari : OLTEANU GEORGE ADRIAN

DATC

PLAN DE SITUATIE PROPOS

Pl.03