
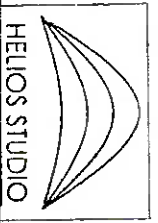
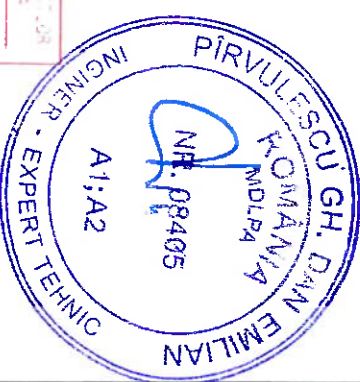
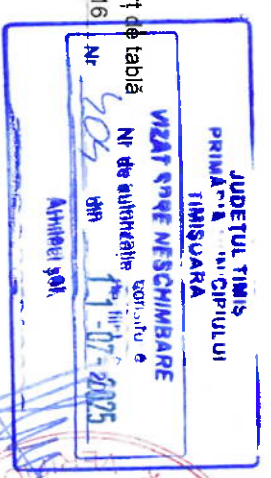


A B C

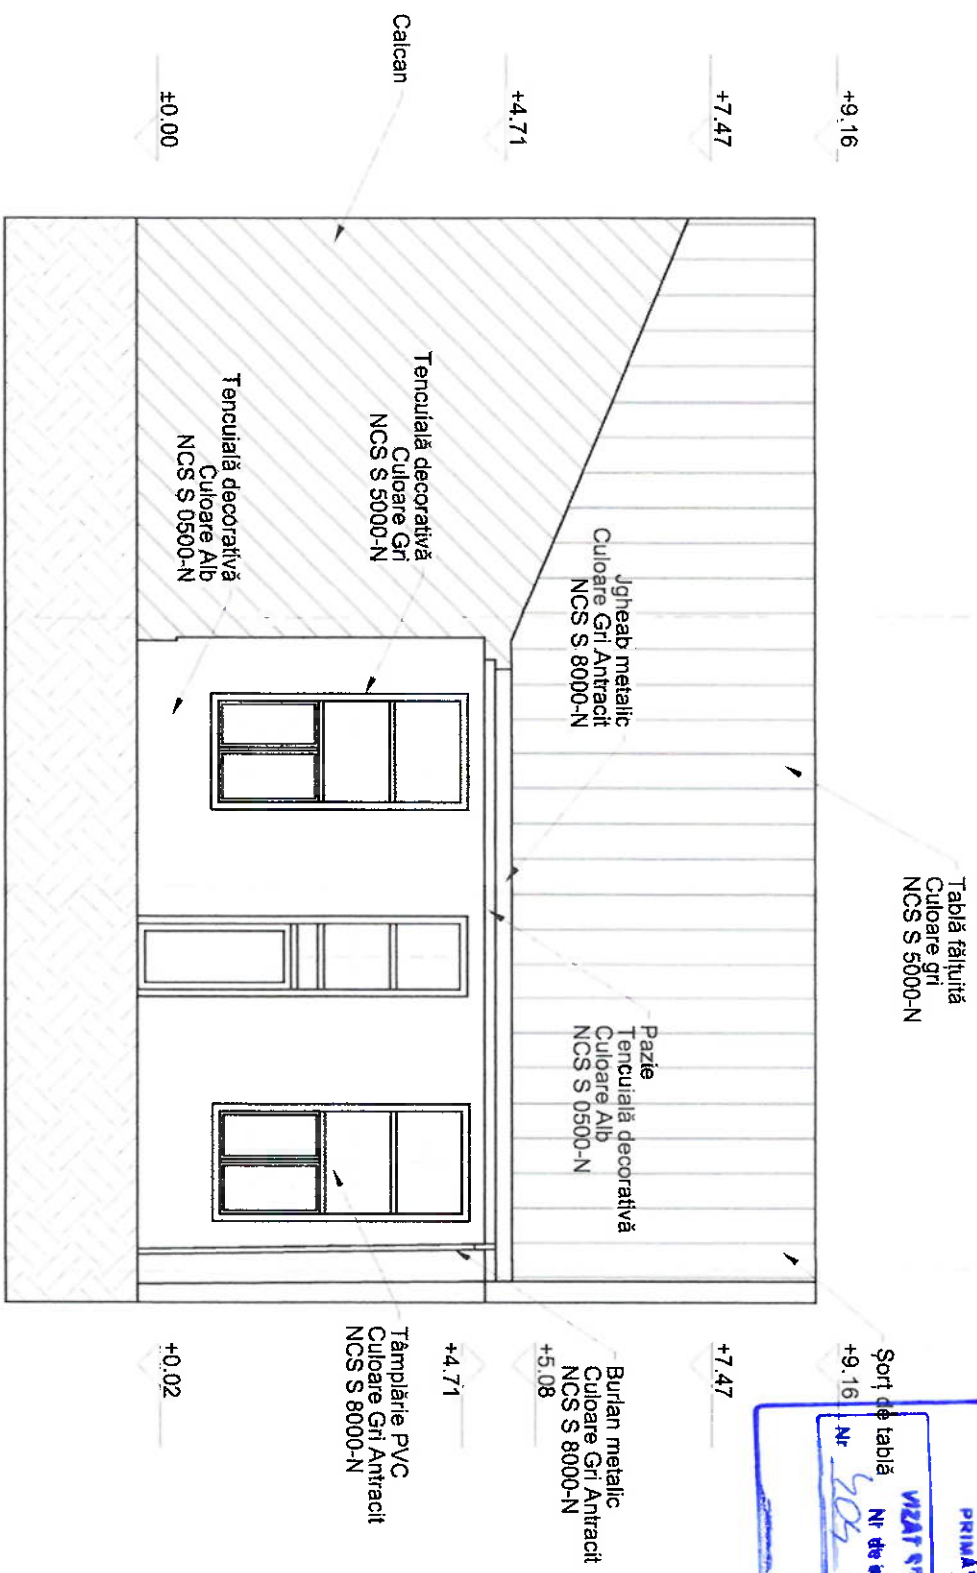

HELIOS STUDIO

PROIECTANT GENERAL

Order, job 370
CUI: 46119396 J5/1321/2022

S.C. HELIOS-STUDIO ARHITECTURA S.R.L.
CUI 46119396 J5/1321/2022 TEL.: +40743412996



HELIOS STUDIO

Set proiect:	Art. Sorin Silaghi	Scara:	1:100	Adresa proiect:	Beneficiar: CHIOBAS DANIEL-RAUL, si CHIOBAS PATRICIA-CRISTIANA	Nr. proiect:	22/ 2024
Proiectat:	Art. Sorin Silaghi			Sit: Zugrav Nedelcu, nr. 1, Timisoara, jud. Timis		Faza:	Avizare
Desenat:	Art. Sorin Silaghi	Data:	02-2025	Denumire planşa:	Faţada 2 - Propus	Nr. planşa:	22 A 18

CLASA DE IMPORTANŢĂ = IV
clădiri cu importanţa redusă pentru siguranţa publică conform Anexa4 P100 / 2014
CATEGORIA DE IMPORTANŢĂ ID
"construcţii de importanţa redusă" conform HG nr 766/1997