


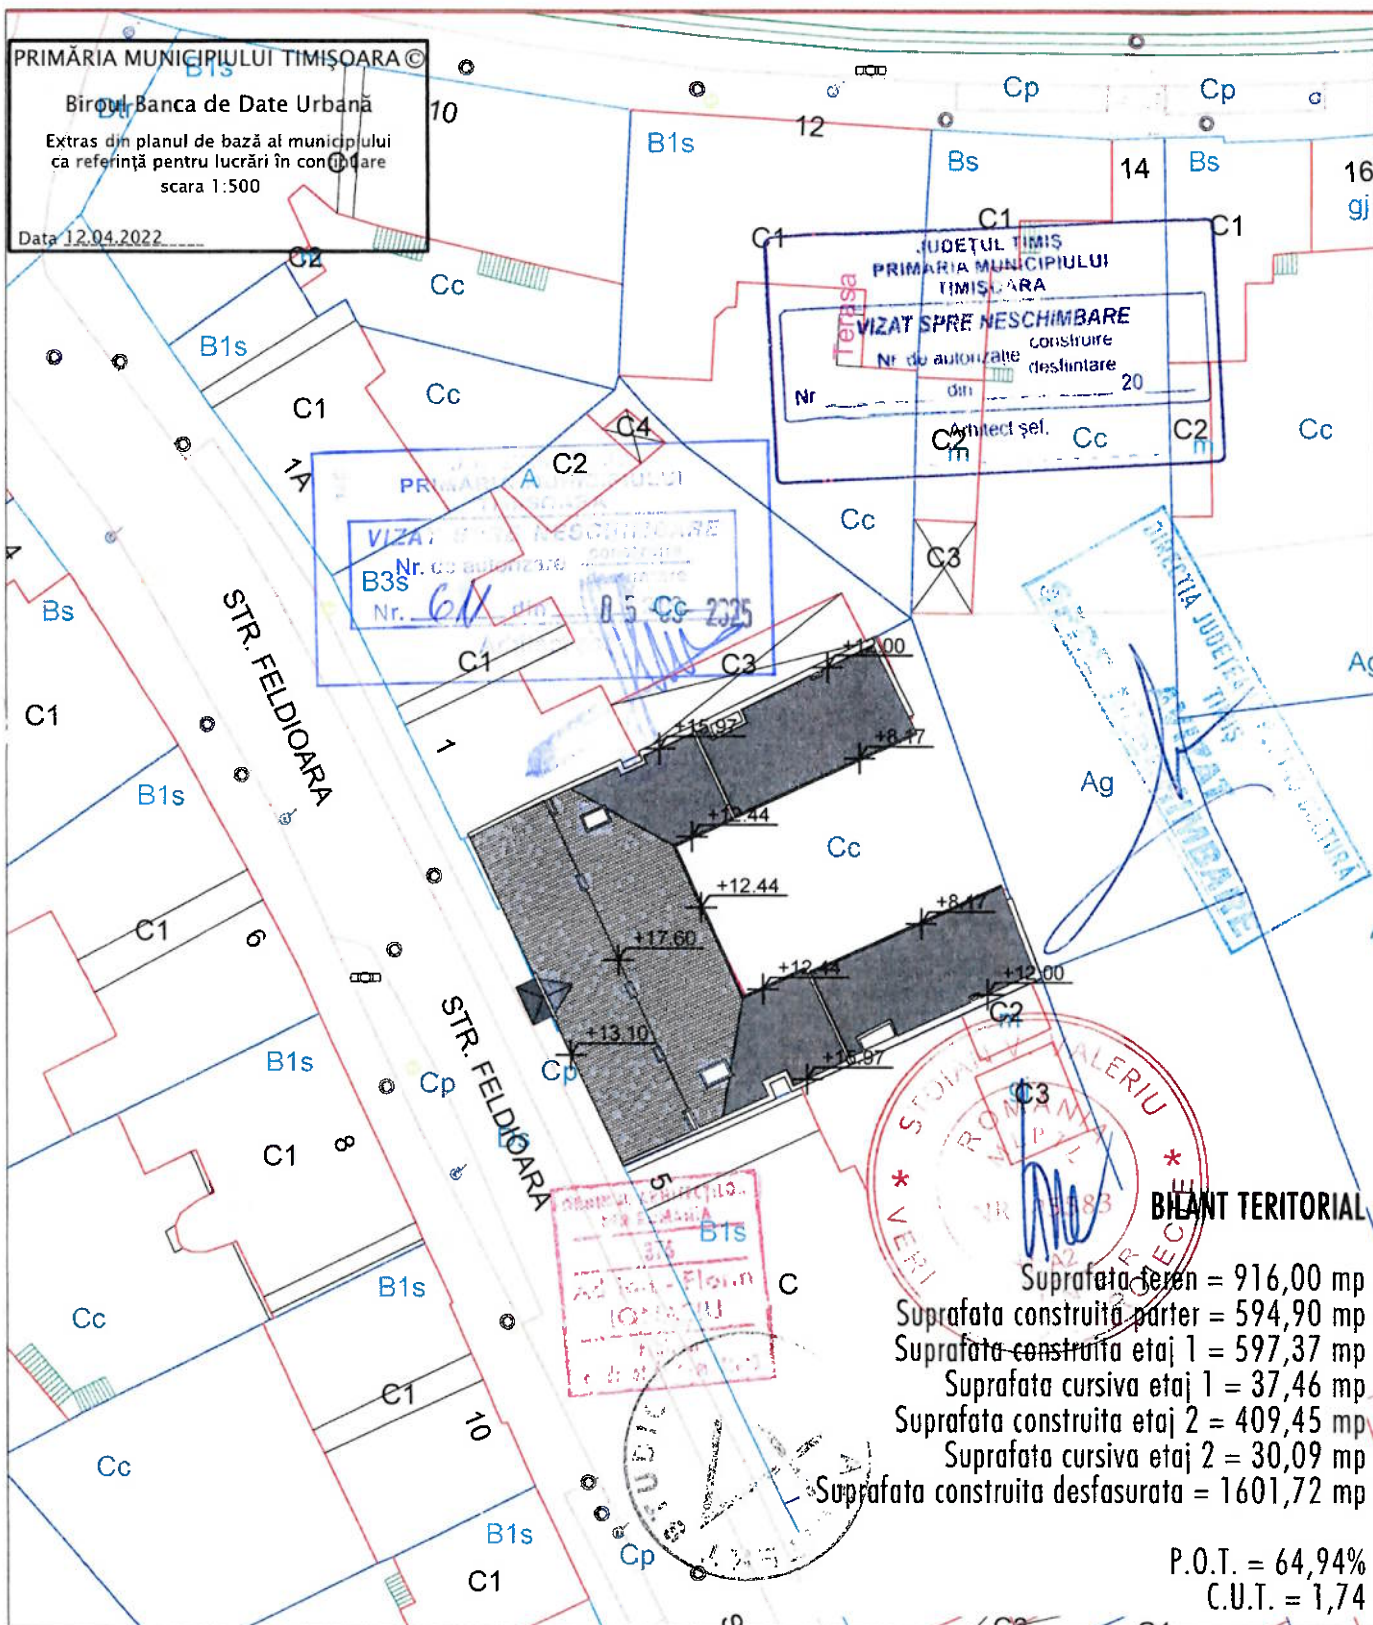

ARHITEKT STUDIO A srl TIMISOARA str. dr. Nicolae Paulescu nr.1.ap. 20 J35/3200/1994			PROIECT : REPARATII SI ZUGRAVELI FATADA, REPARATIE INVELITOARE IMOBIL STRADA FELDIOARA NR.3 AMPLASAMENT : TIMISOARA, str. FELDIOARA nr. 3, jud. TIMIS BENEFICIARI : ASOCIATIA DE PROPRIETARI FELDIOARA NR.3		Nr. proiect 31 12/ 2021
sef proiect	arh. IONASIU ADRIAN FLORIN		scara	OBIECT : REPARATII SI ZUGRAVELI FATADA, REPARATIE INVELITOARE IMOBIL STRADA FELDIOARA NR.3	faza D.T.A.C.
proiectat	arh. IONASIU ADRIAN FLORIN		1 / 500		
desenat	arh. ROTARIU RAZVAN-ALIN		data		
verificat	arh. IONASIU ADRIAN FLORIN		12/ 2021		