


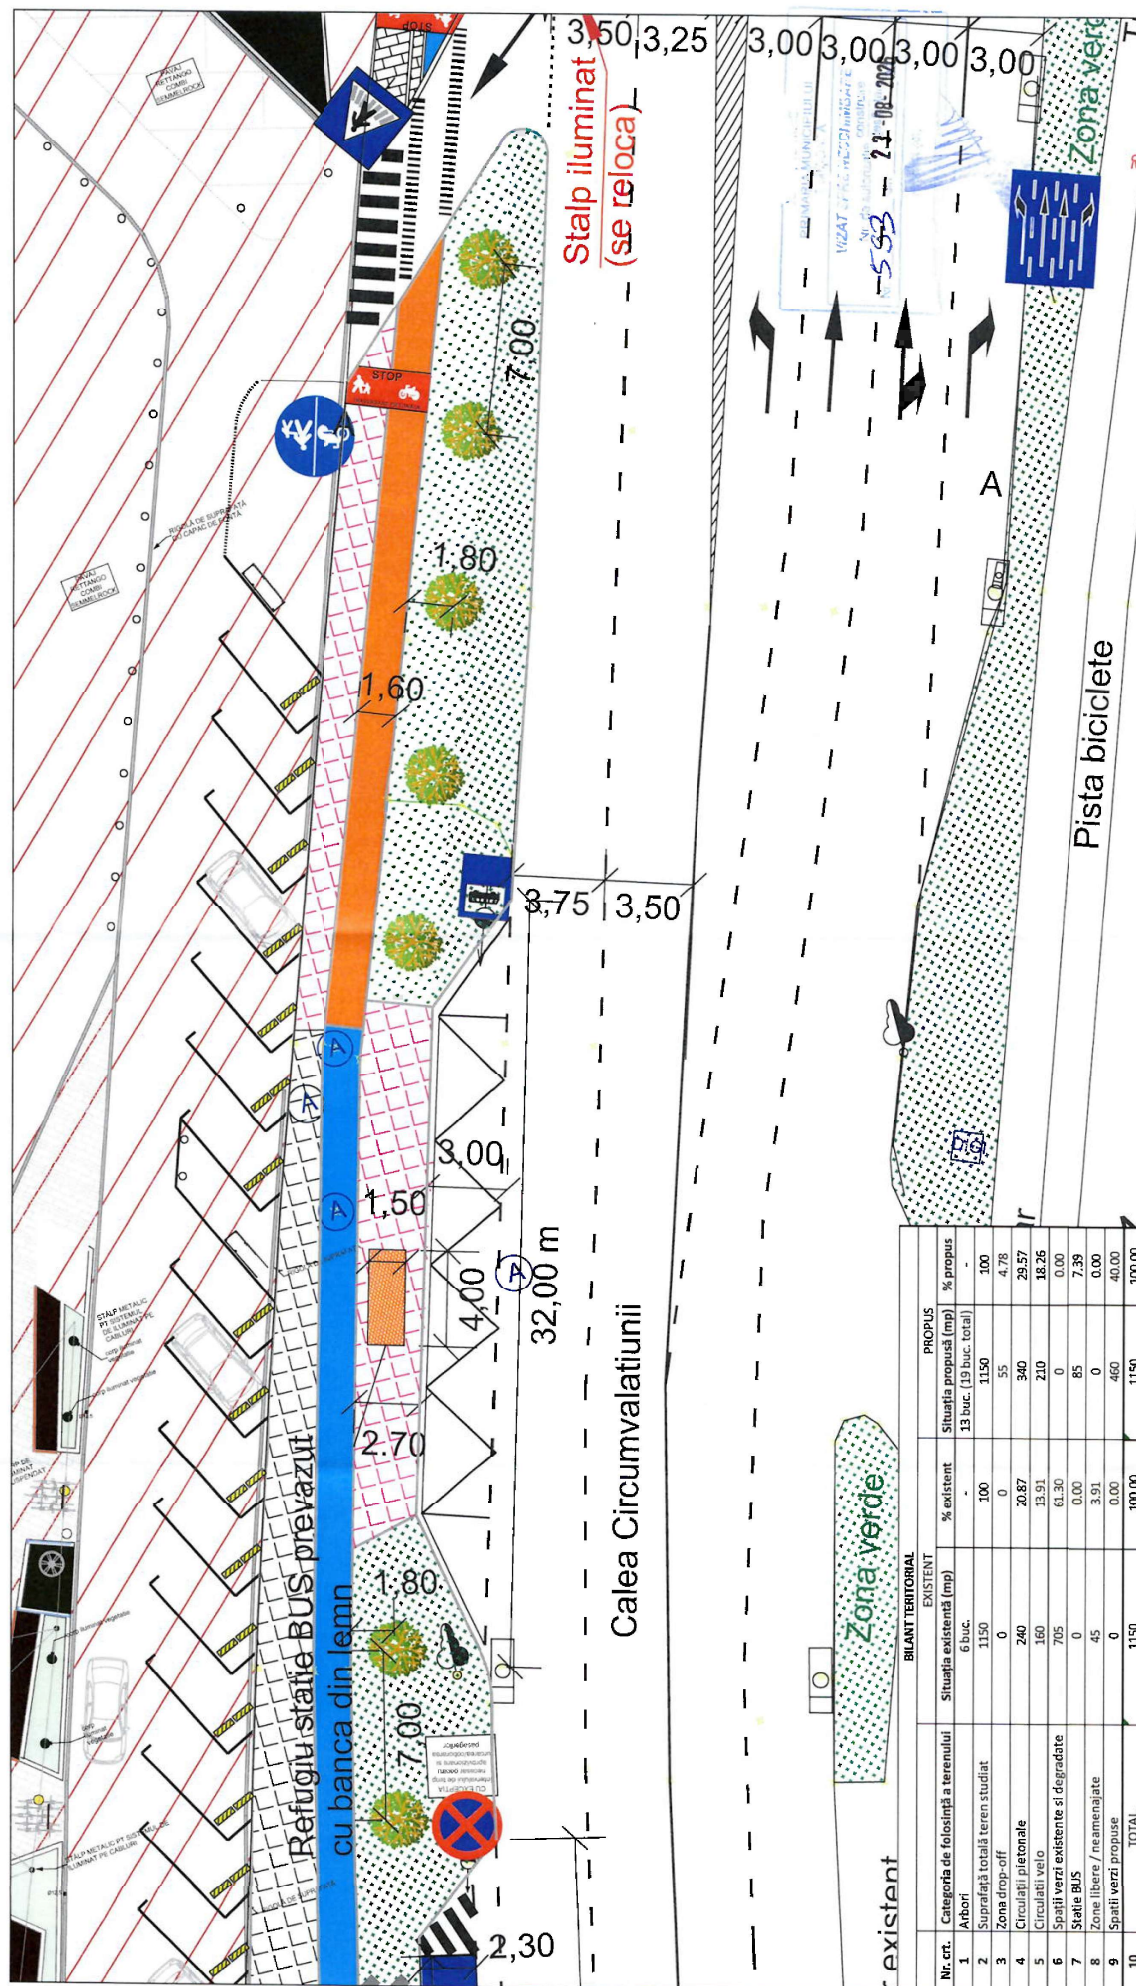

VERIFICATOR	NUMIR	SEMANTUR	CERINTA	REFERAT NR. / DATA	Project nr: 13/2025
 SIRKAT DESIGN S.C. SIRKAT DESIGN SRL Etno. Str. Invidului, nr. 1, Et. 1, Jud. Timis CUI: 4059464, J25979720 Telefon: 071 869 790, 071 339 449 Email: info@design@gmail.com				Beneficiar: Investitor:	
				Amplasament Calen Circumvalatiunii, mun. Timisoara, jud. Timis	Faza: Doc. aviz
PROIECTANT	Ing. Razvan SAVVA	Ing. Razvan SAVVA	DATA 2026	Titlu planis: PLAN DE SITUATIE	Planis nr: 03-02

Digitally signed by
ILDIKO-MONICA BALLA

Reason:
AM2026-000289/04.05.
2026

Date: 2026.05.05
16:10:07 +03'00'

LEGENDA:

	Pista proiectata
	Trotuar proiectat
	Pista existenta
	Trotuar existent
	Gura de scurgere existenta
	Zona amenajata
	Opriitor parcare

