
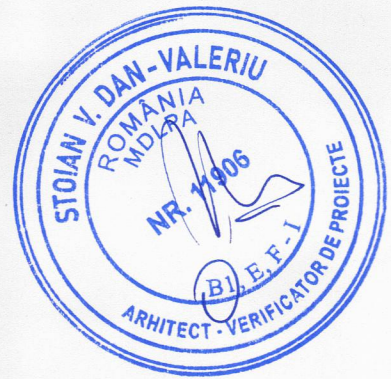


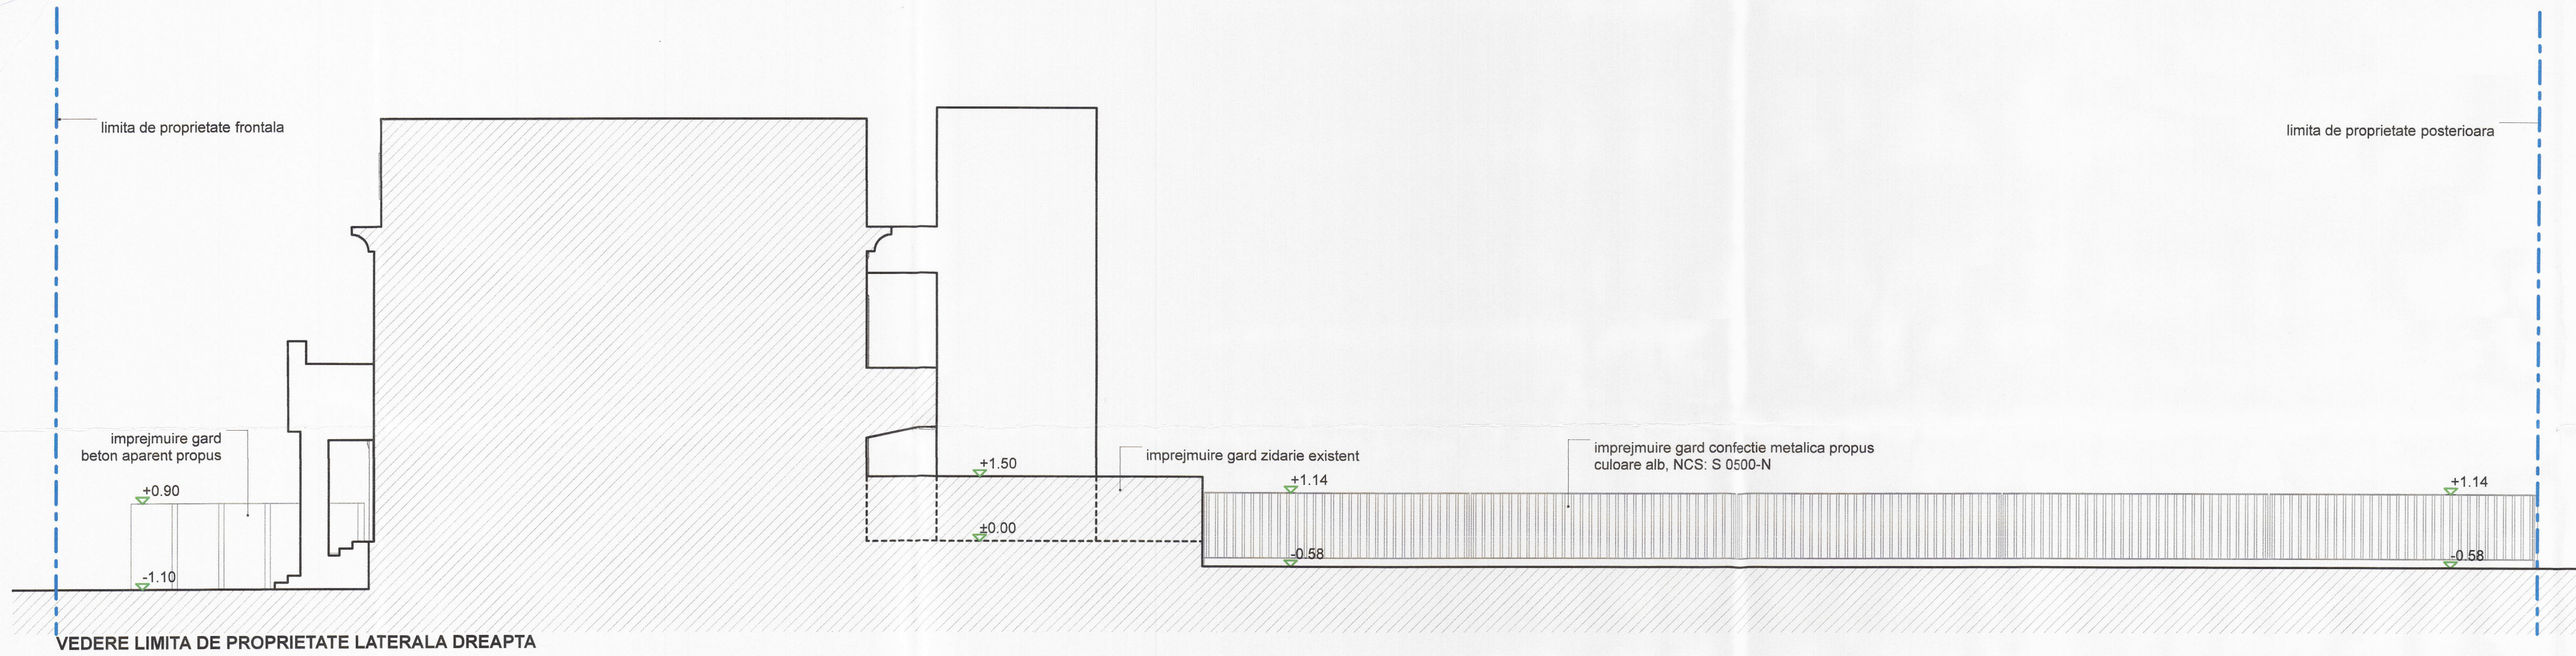

VERIFICATOR/ EXPERT		SEMNATURA		REFERAT/ EXPERTIZA NR./ DATA	
NUME		CERINTA		Pr. nr.	
S. C. A. C. S. STUDIO S. R. L.		Beneficiar:		825	
300618 Timisoara, str. Al. Xenopol, nr.11, tel. 0723 406 005		SC INTEROPTIK SRL			
SPECIFICATIE		Scara:		Faza:	
NUME		1:100		DTAC-PTH	
SEF PROIECT		Titlul proiectului:		Pl. nr.	
arh. Constantin SELARIU		IMPREJMUIRE TEREN		A04	
PROIECTAT		Data:			
arh. Constantin SELARIU		06.2025			
DESENAT		VEDERI EXTERIOARE IMPREJMUIRE			