


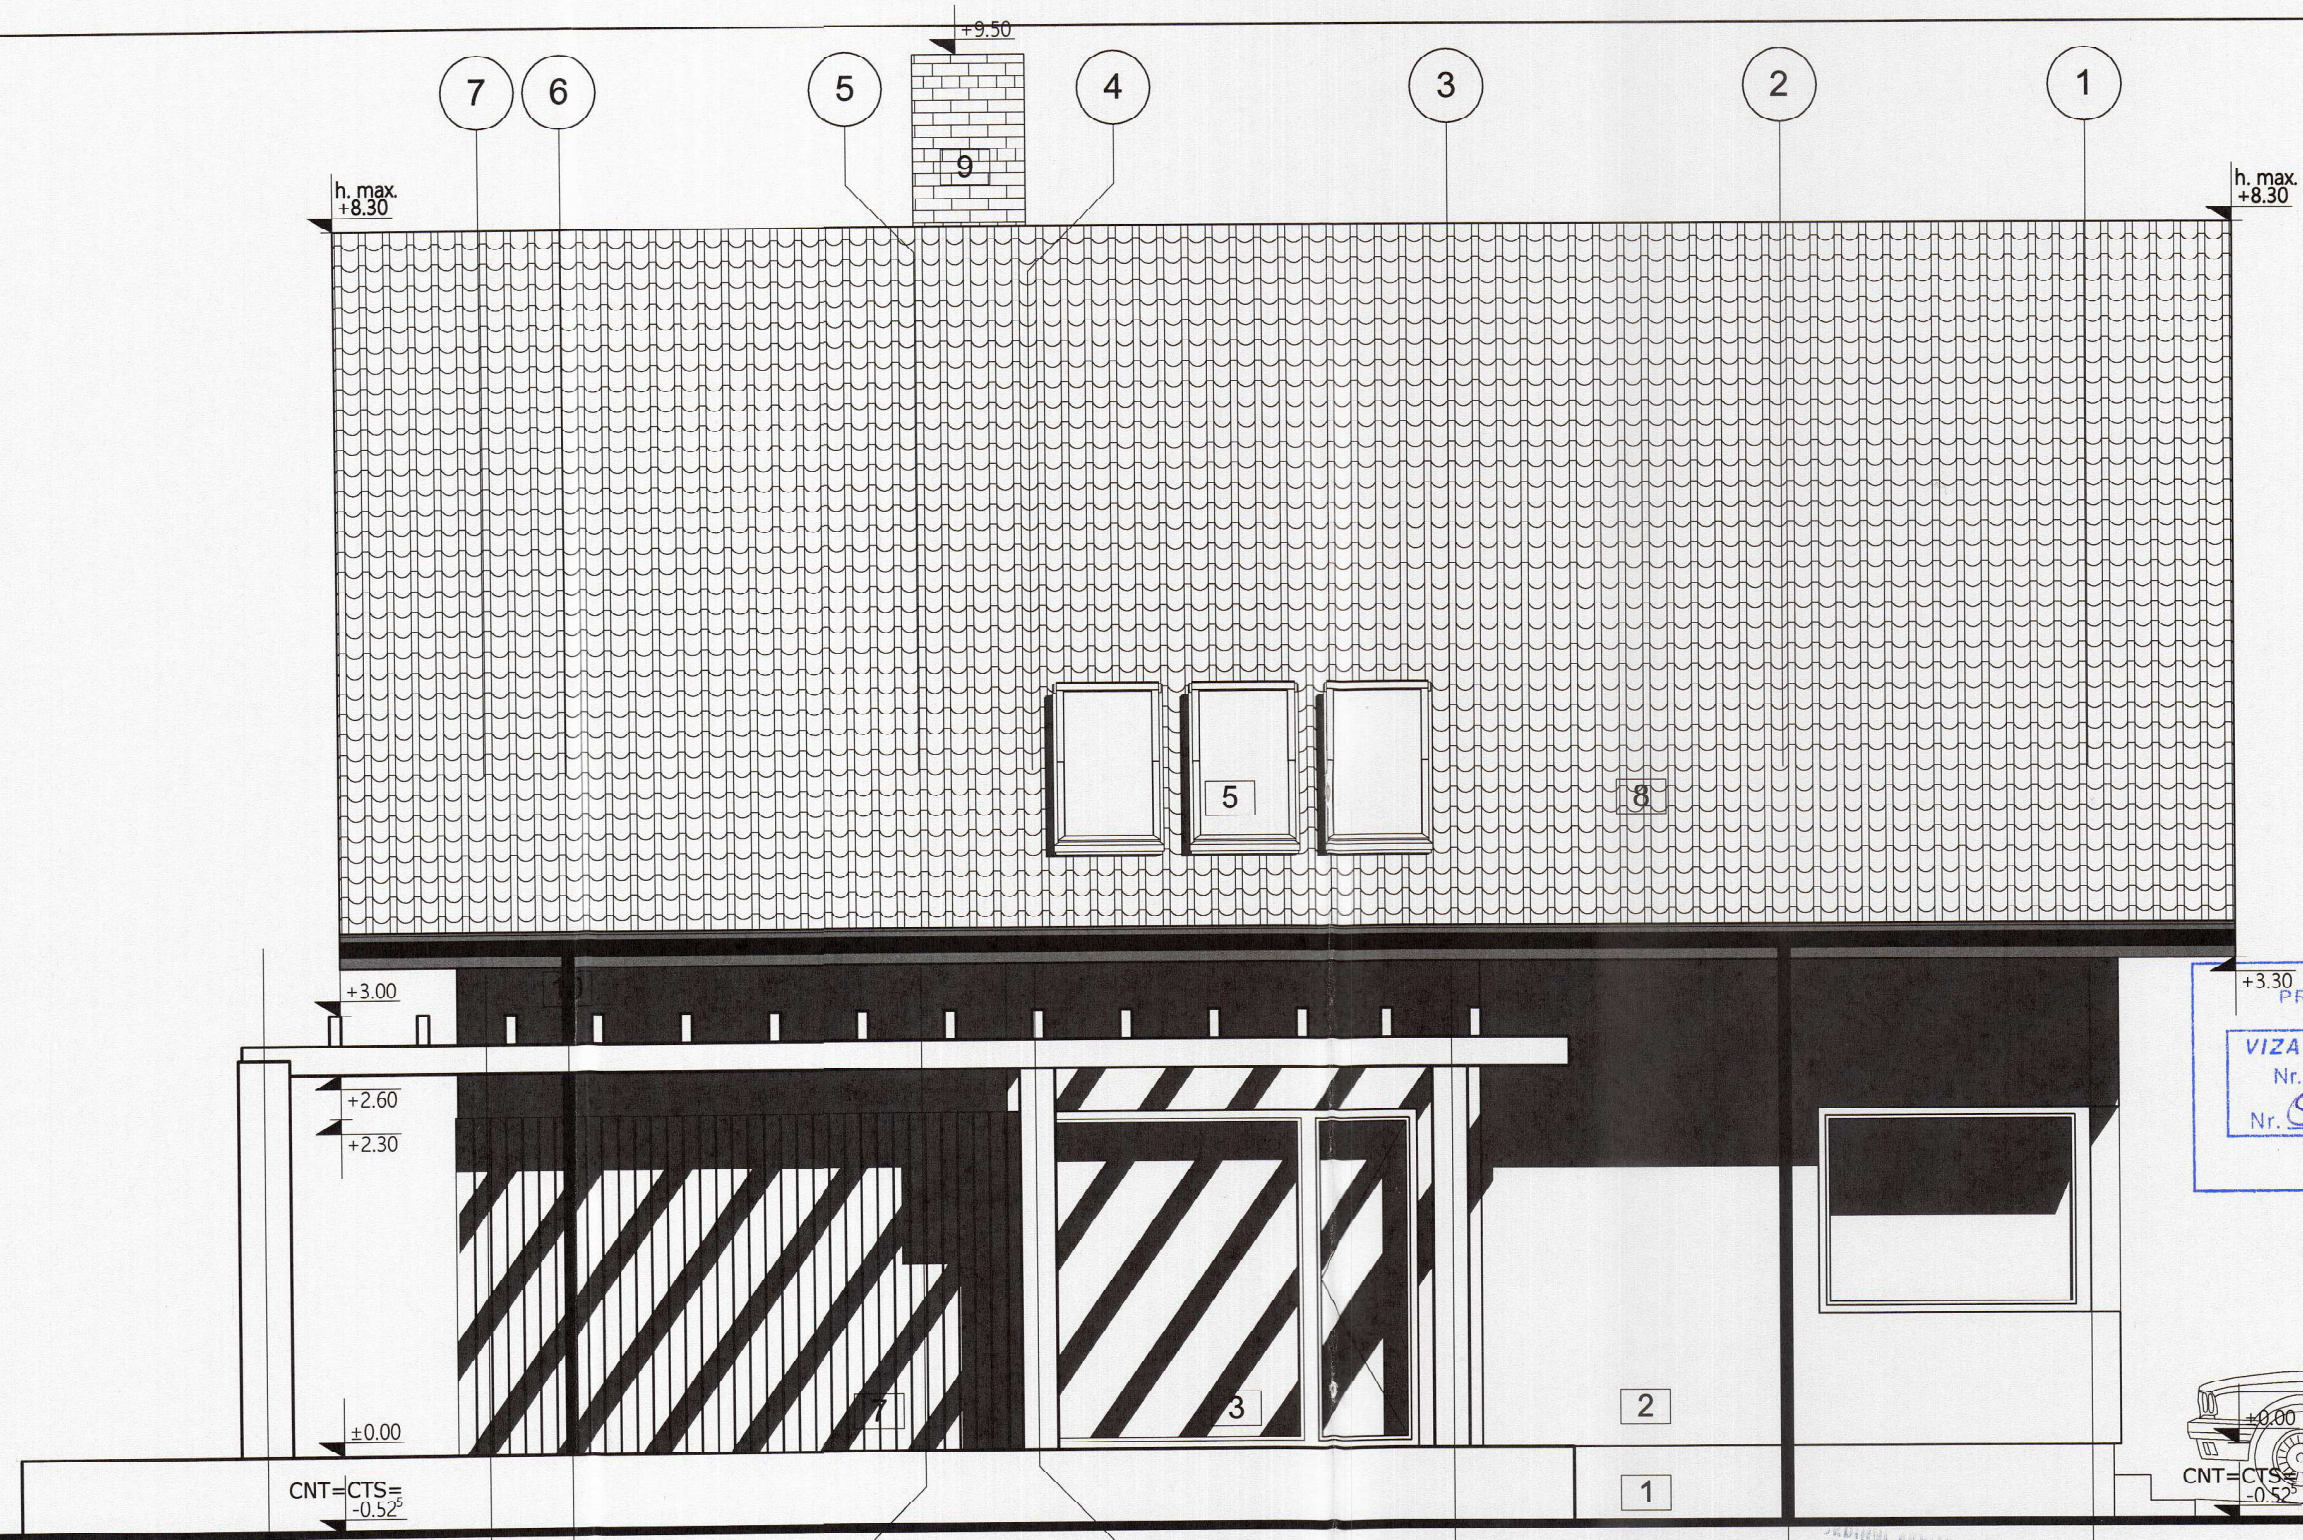


JUDETUL TIMIS
PRIMARIA MUNICIPIULUI
TIMISOARA

VIZAT SPRE NESCHIMBARE

Nr. de autorizare construire
Nr. 51 0-6-02-2026

Arhitect

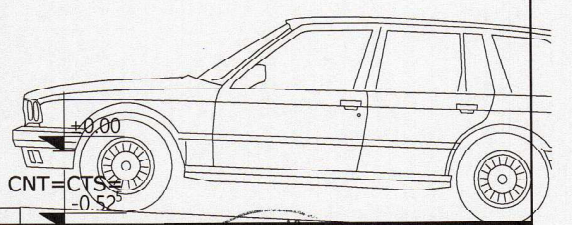

- 1. Tencuiala decorativa siliconata - gri antracit NCS: S7502-B
- 2. Tencuiala exterioara decorativa - alb NCS: S 0500-N
- 3. Geam termopan cu tamplarie PVC gri antracit
- 4. Balustrada sticla securizata
- 5. Fereastră tip VELUX, gri antracit
- 6. Usa garaj, gri antracit
- 7. Placare lamele lemn stejar
- 8. Invelitoare tigla ceramica - GRI ANTRACIT
- 9. Placare cos fum, caramida aparenta
- 10. Jgheab / Burlan tabla - ALB

BIROU INDIVIDUAL DE ARHITECTURA ARH. ADELA LAURA GOSA str. Diana, nr. 15-17				Beneficiar:	Pr. Nr. 91/2024
Sef proiect	arh. Adela Gosa	Scara:	Modificare la constructie autorizata cu AC nr. 845/21.09.2020 Construire casa unifamiliala in regim P+M, cu garaj inclus. Imprejmuire teren si realizare accese auto/pietonal - modificare amplasament, intrare in legalitate Timisoara, str. Ion Tuculescu, nr. 54, C.F. 448866		
Proiectat	arh. Adela Gosa	1: 50			
Desenat	arh. Adela Gosa	Data:	FATADA LATERALA STANGA EXISTENTA		
Verificat		11.2024			
Verificator/ Expert	Nume	Semnatura	Cerinta	Referat/ Expertiza Nr./ Data	Pl. Nr. A 06