


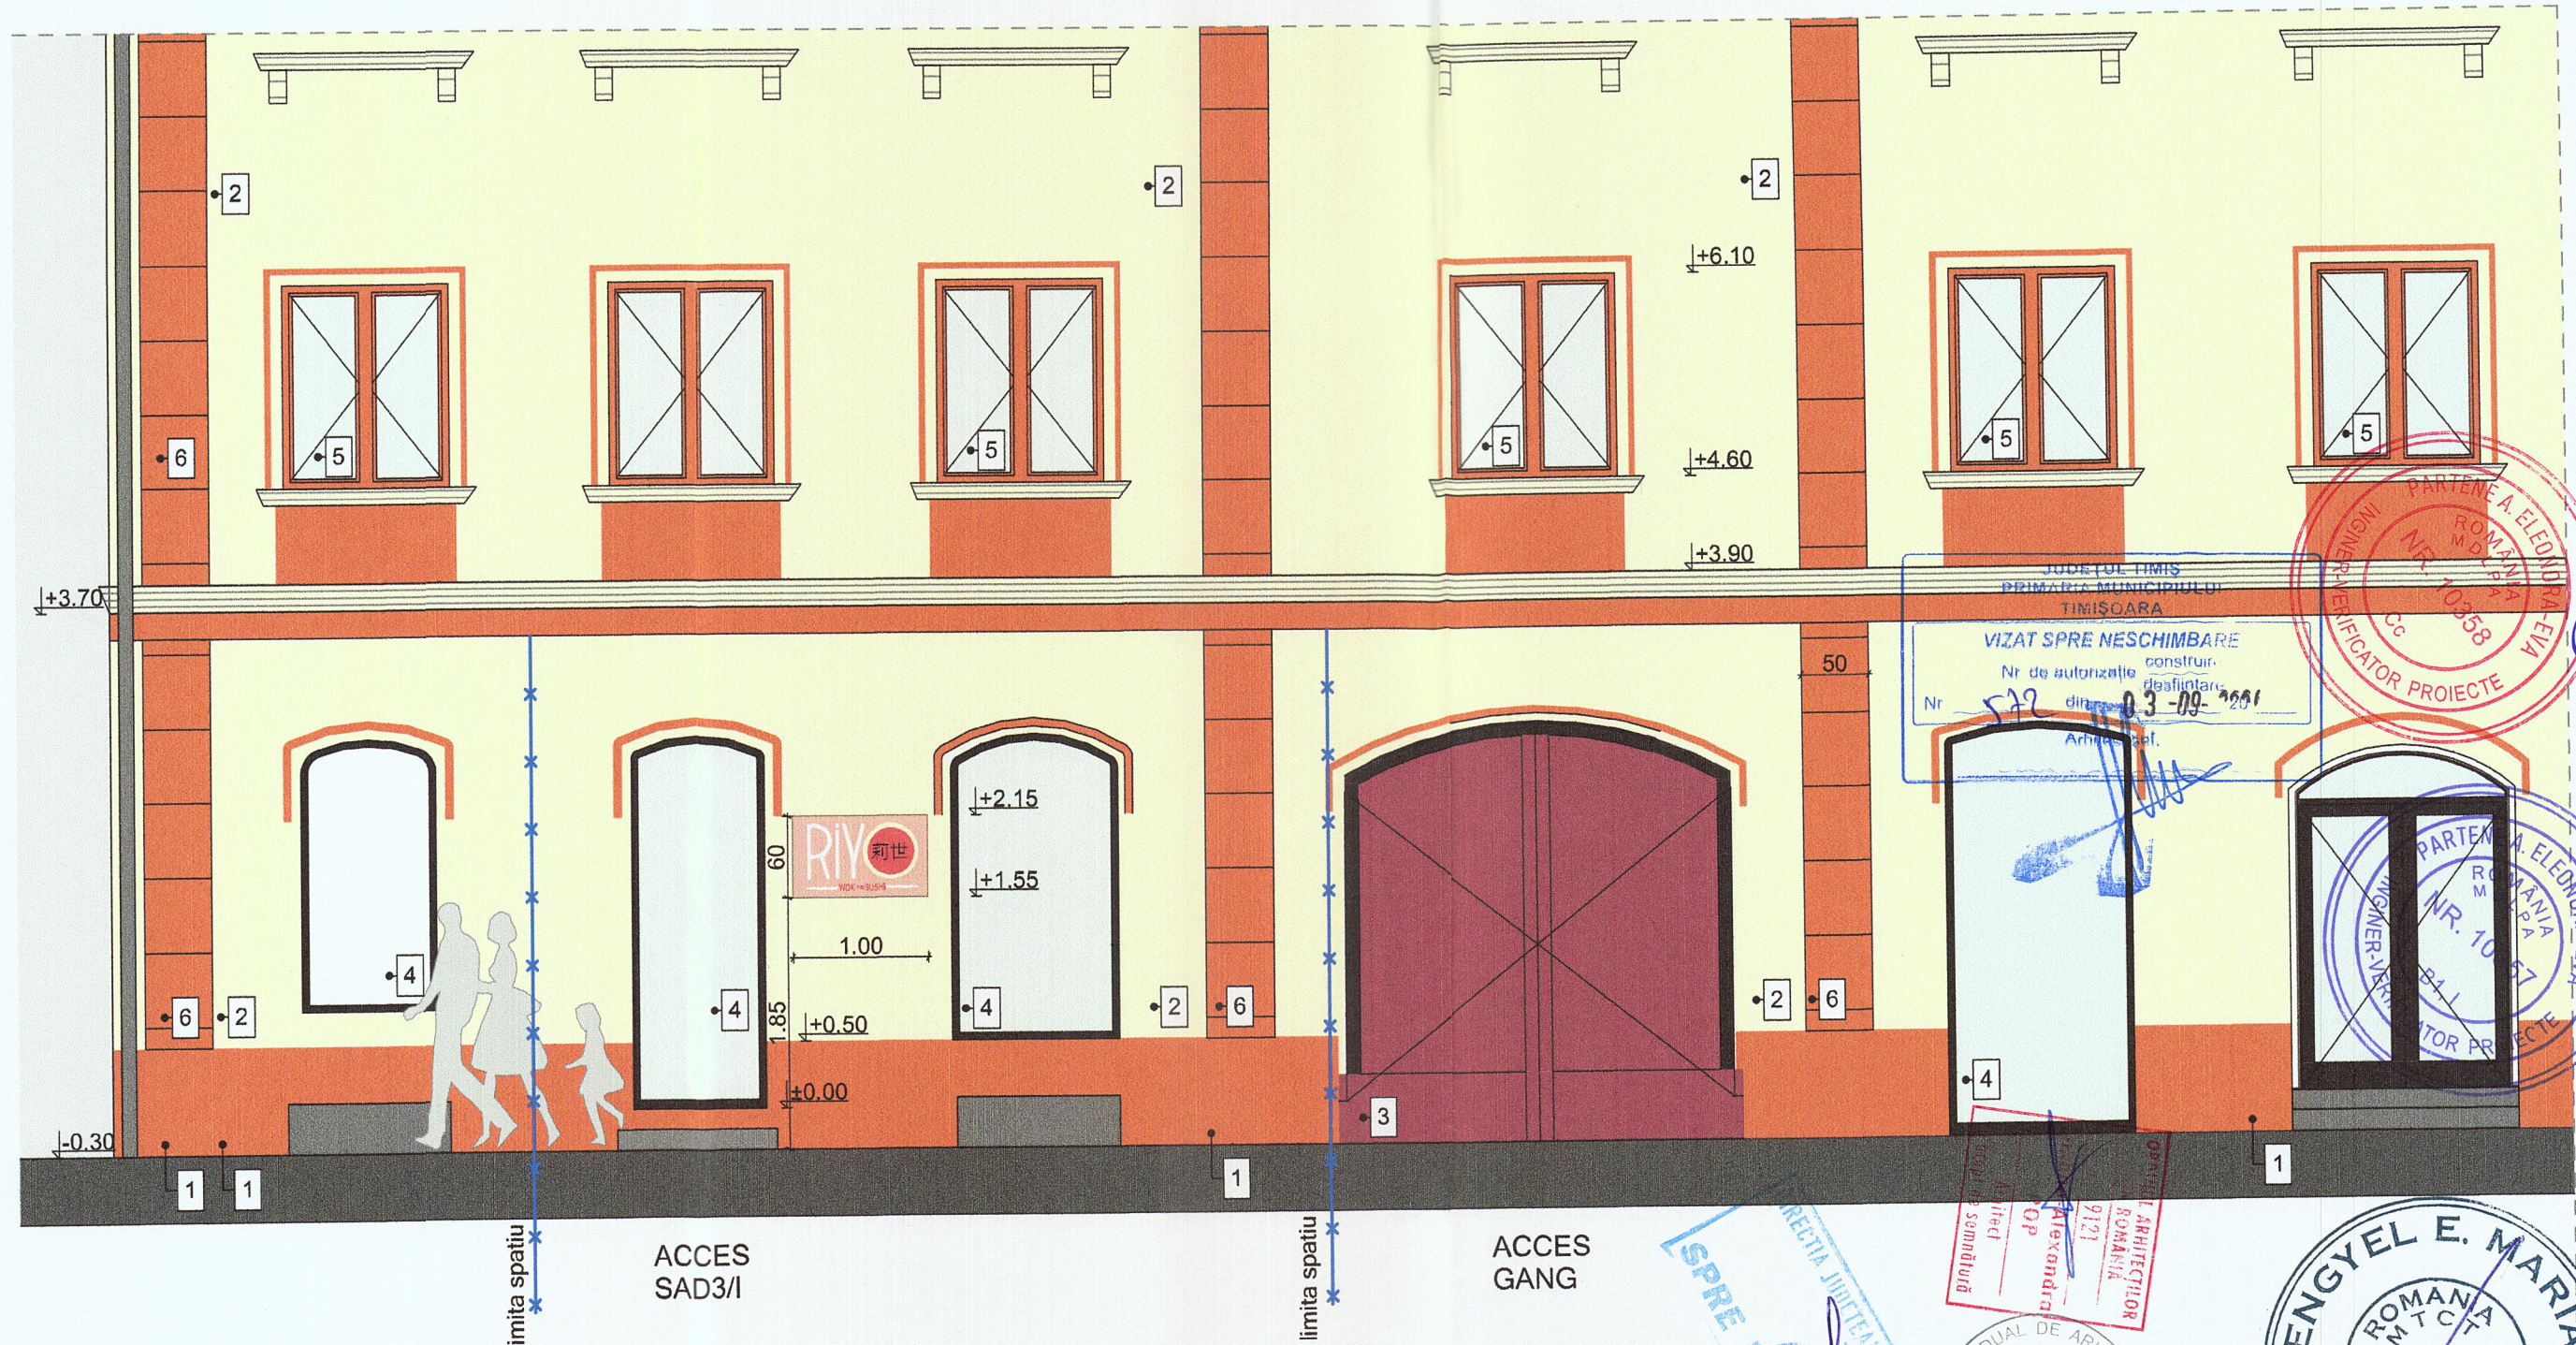

- 1. TENCUIALA DECORATIVA DE SOCLU, NCS:S 3050-Y50R
- 2. TENCUIALA DECORATIVA NCS:S 0507-Y
- 3. POARTA DE ACCES CURTE INTERIOARA NCS:S 3060-R
- 4. TAMPLARIE EXISTENTA DIN LEMN NCS:S 8000-N
- 5. TAMPLARIE EXISTENTA DIN LEMN NCS:S 3050-Y50R
- 6. TENCUIALA DECORATIVA NCS:S 3050-Y50R
- 7. JGHEAB SI BURLAN DIN TABLA
- 8. FIRMA EXISTENTA

GOINA DORINA
Digitally signed by
GOINA DORINA
Date: 2024.03.25
16:49:40 +02'00'

Expert				Referat/Expertiza/NR./Data	
Verificator				Referat/Expertiza/NR./Data	
Nume		Semnatura		Cerinta	
Roxana Alexandra Pop		[Signature]		[Stamp]	
Specificatie		Nume		Scara:	
Sef Proiect:		Arh. Roxana A. Pop		1:50	
Proiectant:		Arh. Roxana A. Pop		Data:	
Desenat:		Arh. Roxana A. Pop		mar.2024	
Beneficiar:				pr.nr.	
SC CORA EXPANS SRL				2/2024	
proiect : AMPLASARE FIRMA PE				faza:	
FATADAPE PERIOADA DETERMINATA				D.T.A.C.	
amplasament: jud. Timis, Timisoara, str. Marasesti, nr. 12, ap.3/I,				A06	
parter, CF 406164-C1-U6					
FATADA SPATIU PROPUA					