





Legenda simboluri electrice utilizate:

- LES -## Linie electrica aeriana joasa tensiune, existenta
- LES -## Linie electrica subterana joasa tensiune, propusa
- T retea telefonie existenta
- T retea telefonie existenta
- Firida de distributie energie electrica, propusa
- Firida de distributie energie electrica, existenta
- Stalp metalic (h 8m) cu corp de iluminat, existent

<p>S.C. "RAMSI-PROINSTAL" S.R.L. TIMISOARA str. Loaiului, nr. 2, tel. 0768612420</p>		<p>S.C. "RAMSI-PROINSTAL" S.R.L. S.C. "RAMSI-PROINSTAL" S.R.L. S.C. "RAMSI-PROINSTAL" S.R.L. S.C. "RAMSI-PROINSTAL" S.R.L. S.C. "RAMSI-PROINSTAL" S.R.L.</p>	
<p>Verticalizator / Expert / Titlu / Nume</p>	<p>Semnatura</p>	<p>Certifica</p>	<p>Referat / Expertiza nr. / Data</p>
<p>Beneficiar: RUSU CRISTIAN ALIN</p>	<p>Amplasament: Timisoara, Calea Torontalului, CF 452966, Jud. Timis</p>	<p>Denumire proiect: PUZ-LOCUINTE COLECTIVE SI SERVICII</p>	<p>Nr. pr.: 09268 / 2024</p>
<p>SPECIFICATIE</p>	<p>NUME</p>	<p>SEMNATURA</p>	<p>DATA</p>
<p>Intocmit:</p>	<p>ing. Petrica Florin</p>	<p>ing. Petrica Florin</p>	<p>01.2024</p>
<p>Desenat:</p>	<p>ing. Petrica Florin</p>	<p>ing. Petrica Florin</p>	<p>01.2024</p>
<p>Approbat:</p>	<p>ing. Rafael Ciocani</p>	<p>ing. Rafael Ciocani</p>	<p>01.2024</p>

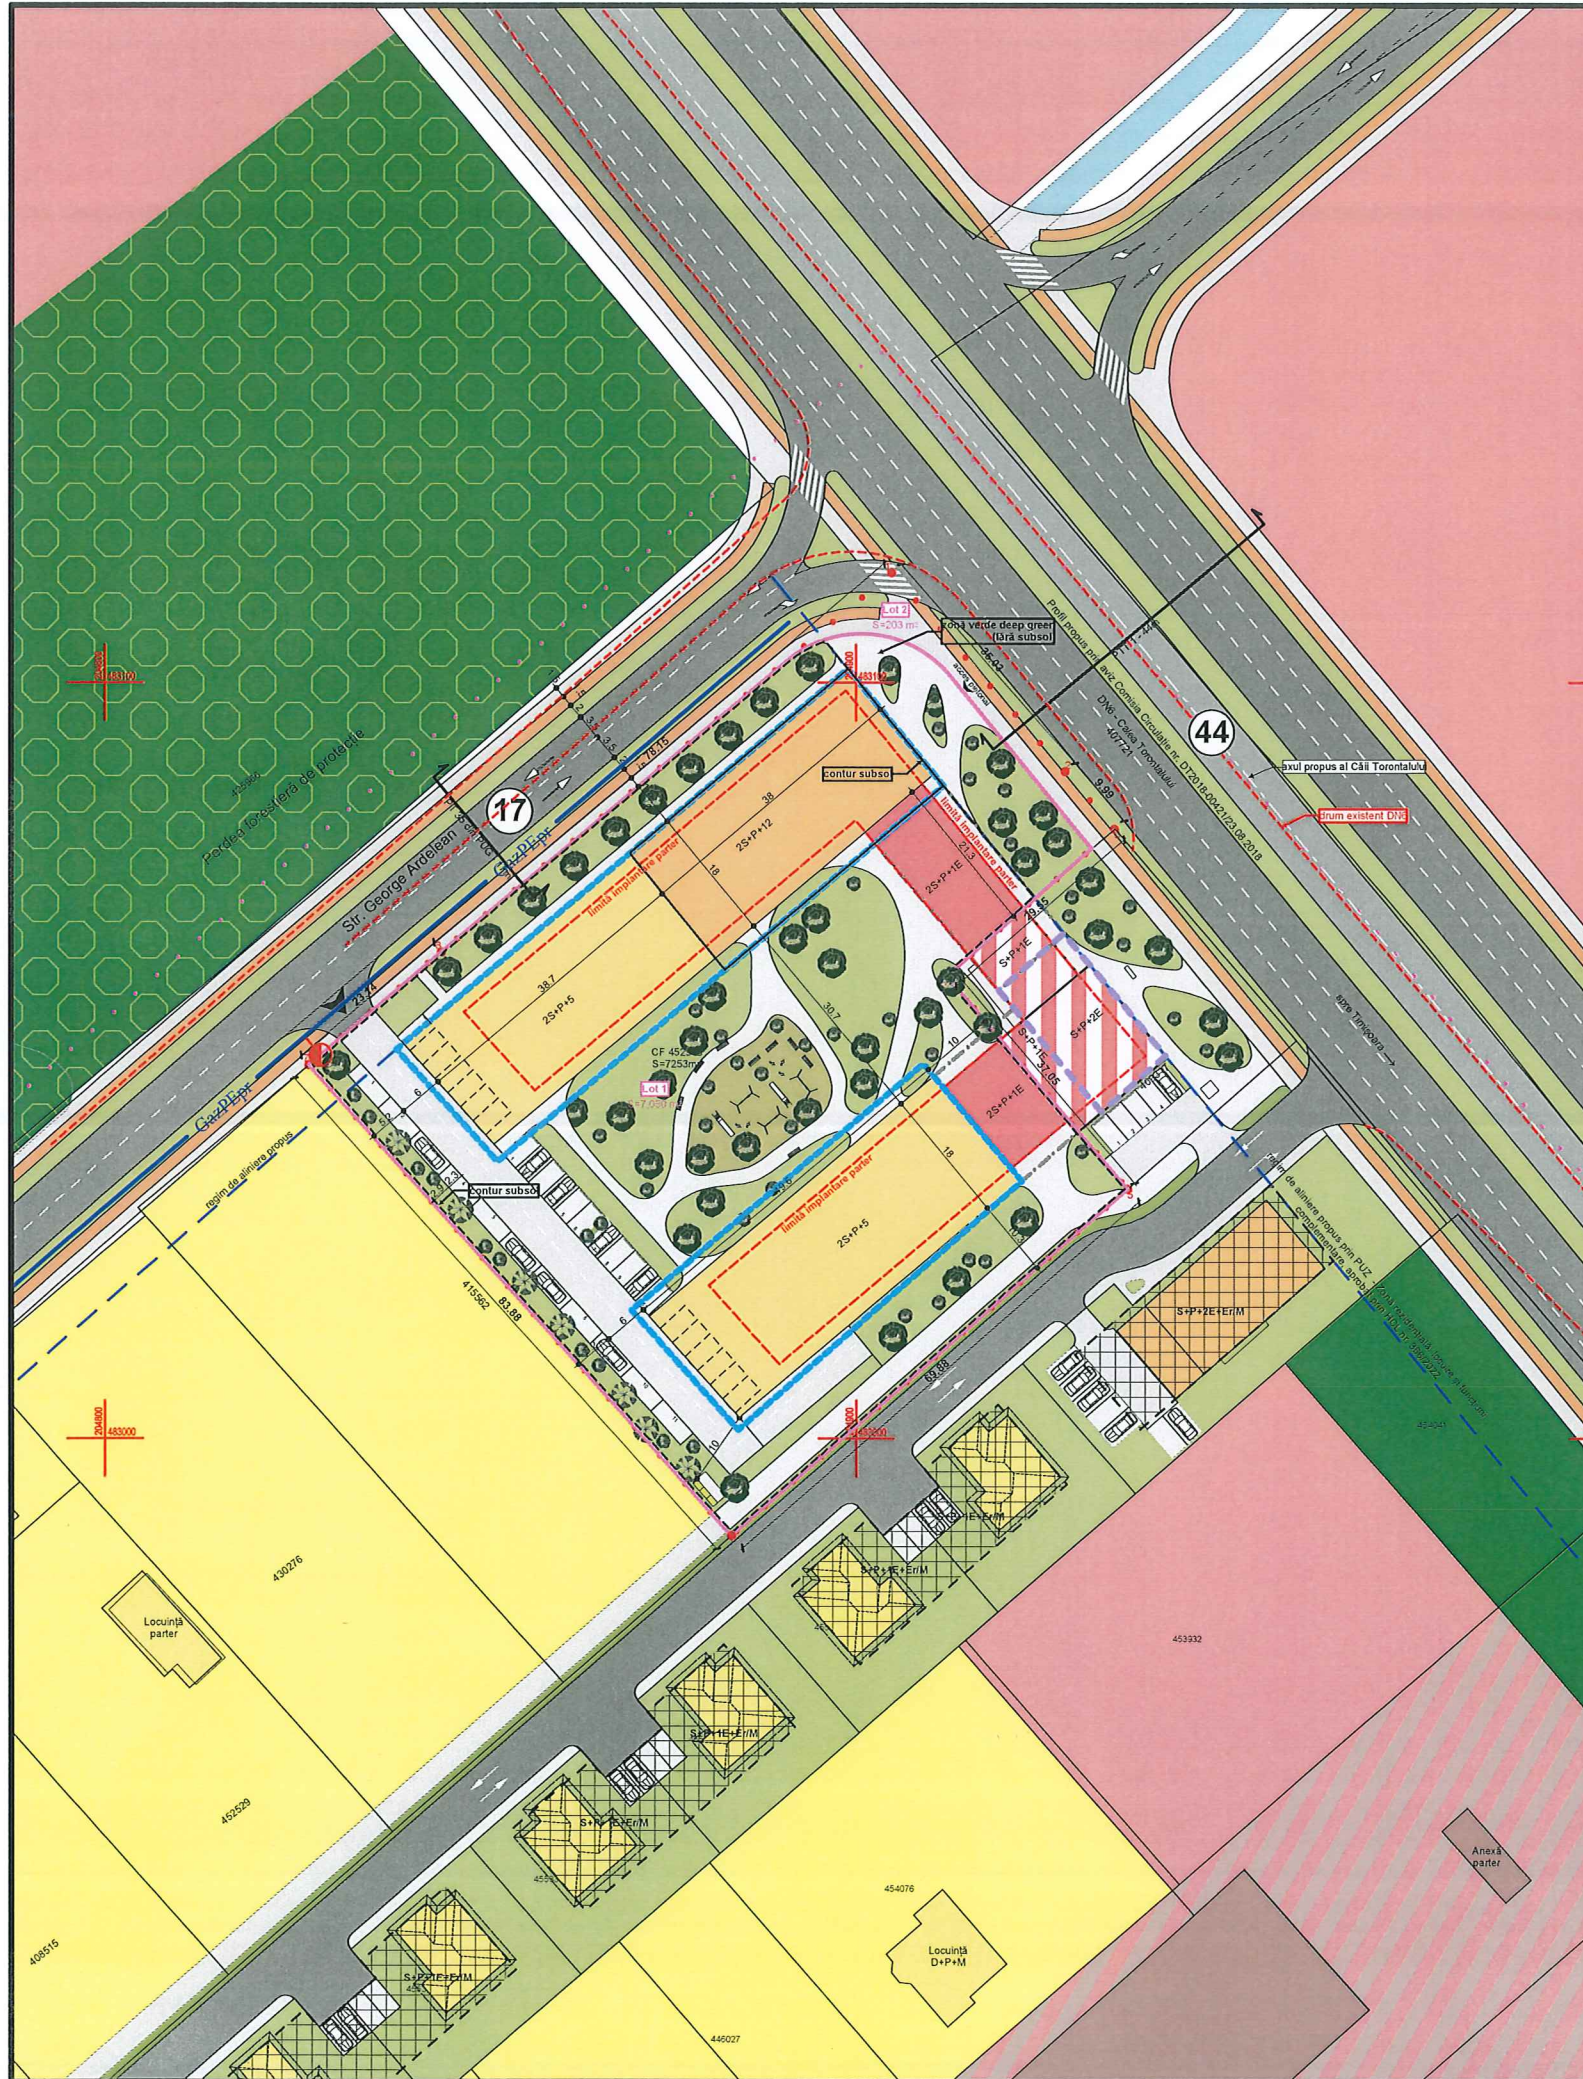

LEGENDA

-  Retea gaze naturale presiune redusa, montaj subteran, din PE 100, SDR11, existenta D90mm
-  Bransament gaze naturale presiune redusa, montaj subteran, din PE100, SDR11, propus D63mm
-  Post de reglare masurare propus

S.C. MARPRO INSTAL S.R.L. Str Salcamilor, Nr 8 300756 Timisoara-Romania Tel : 0040(0)256-487539			Proiect: PUZ Locuinte colective si servicii. Adresa: Intravilan, Calea Torontalului, Nr CF 452966. Obiect: Alimentare cu gaze naturale		Nr proiect: 187/2023
Specificatie Director Proiectant Desenat	Nume Ing Martin O Ing Martin O Ing Martin O	Semnatura 	Scara 1:500 Data: 09/2023	Beneficiar: RUSU CRISTIAN ALIN Titlu plansa: REGLEMENTARI EDILITARE PLAN DE SITUATIE Alimentare gaze naturale	Faza: P.U.Z. PL: 01-IG