



FATADA LATERALA STANGA (S) PROPUS, SC. 1:50

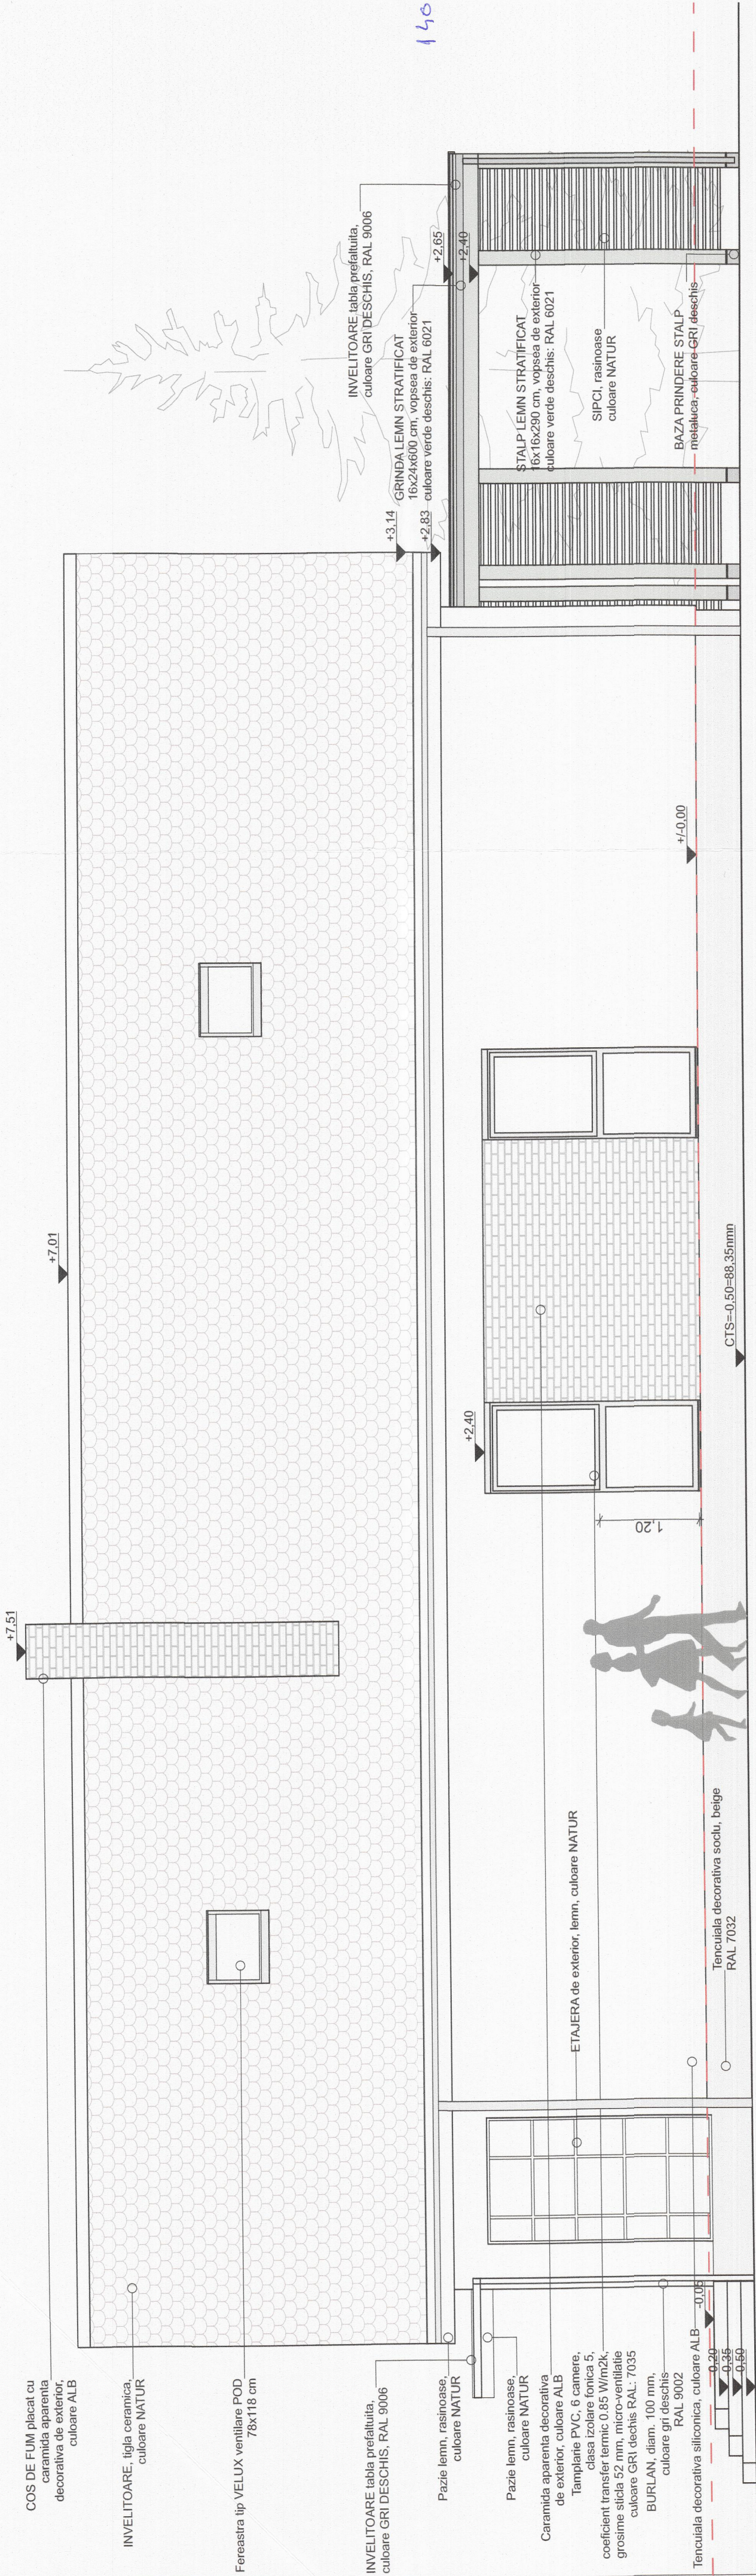


FATADA STRADA (E) PROPUS, SC. 1:50

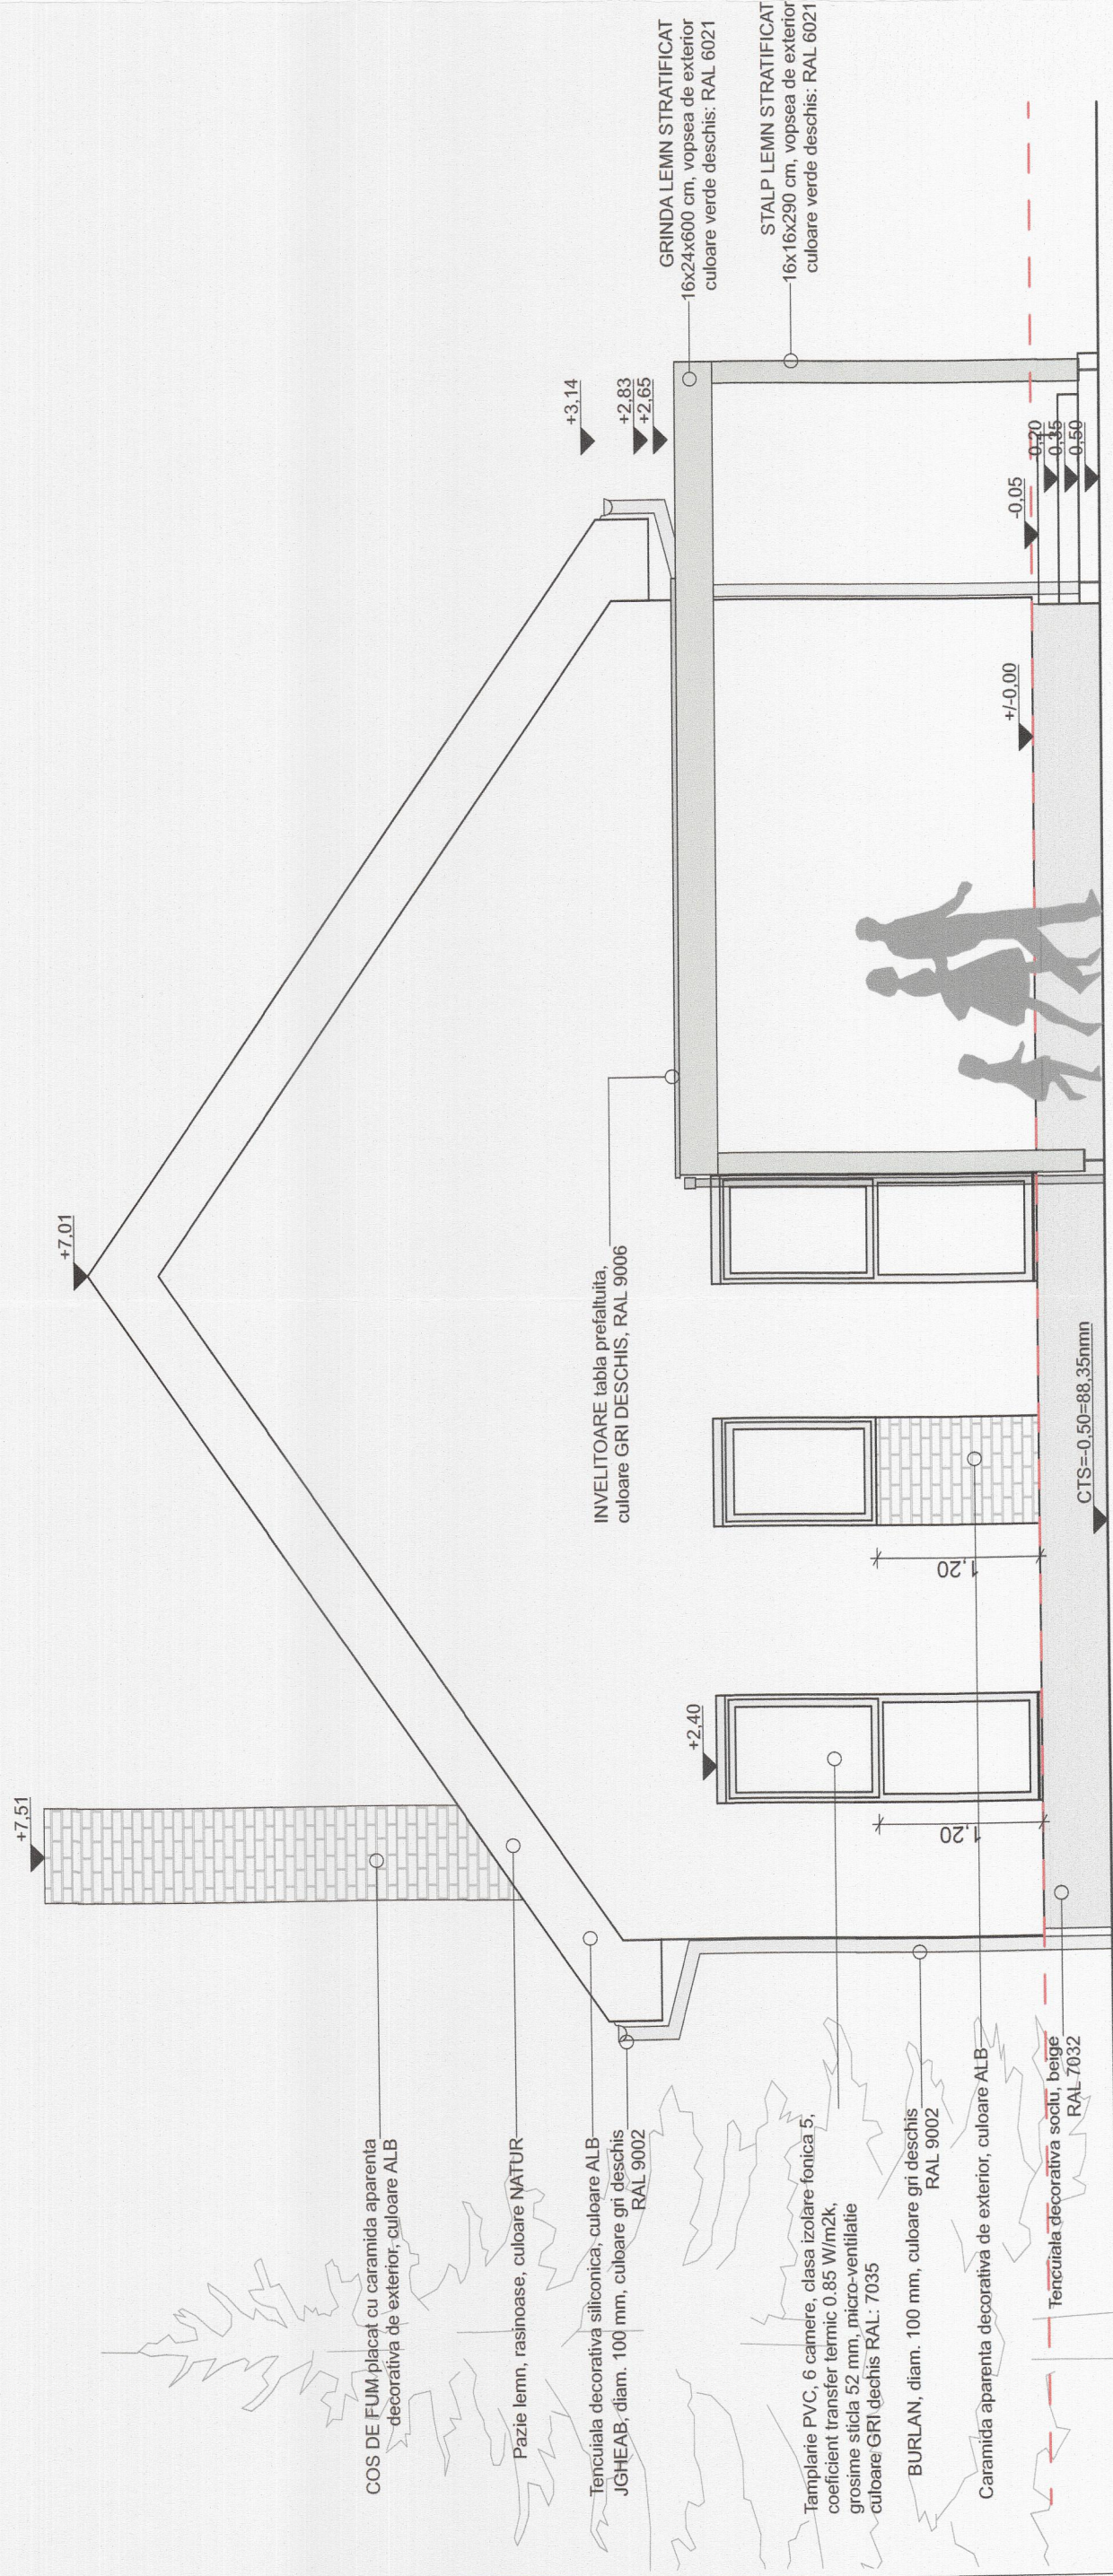

PALETAR CULORI:

- TENCUALA DECORATIVA SOCLU RAL 7032
- CULOARE TAMPLARIE ACCES/ VOPSEA STRUCTURA CARPORT, VERDE DESCHIS, RAL 6021
- CULOARE TAMPLARIE, RAL 7035
- CULOARE INVELITOARE TABLA PREFALUITA , RAL 9006
- CULOARE JGHEABURI/BURLANE TABLA, RAL 9002
- CULOARE DECORATIVA FATADA, RAL 9003
- TIGLA CERAMICA, CULOARE NATUR

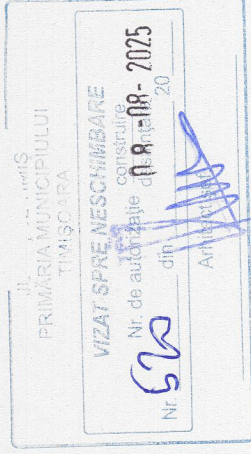

Verificator/ Expert	Nume	Semnatura	Corinta	Referat / Exprimare Nr. / Data
Obiectiv				
CONSTRUIRE LOCUINTA UNIFAMILIALA IN REGIM INALT TIME P+M, CARPORT, IMPREJMUIRE, BRANSAMENT UTILITATI				
Adresa: str. Johann Schwicker nr. 21, Timisoara, Jud. Timis extras de CF Nr. 437259, Nr. Cadastral: 437259, Nr. CF vechi: 12013, Nr. topografic: 19576, 19577				
Beneficiar				
SICLOVAN MARIUS, SICLOVAN ANDREEA				
Titlu plansa				
Scara				
1:50				
FATADA LATERALA STANGA (S) PROPUS				
FATADA STRADA (E) PROPUS				
DTAC+Ph				
Pr. nr. 27/2024				
2024				
Pl. nr. 08				