


LEGENDA

- GARD CONFECTIE METALICA PROPUS
- GARD BETON APARENT PROPUS
- GARD ZIDARIE EXISTENT

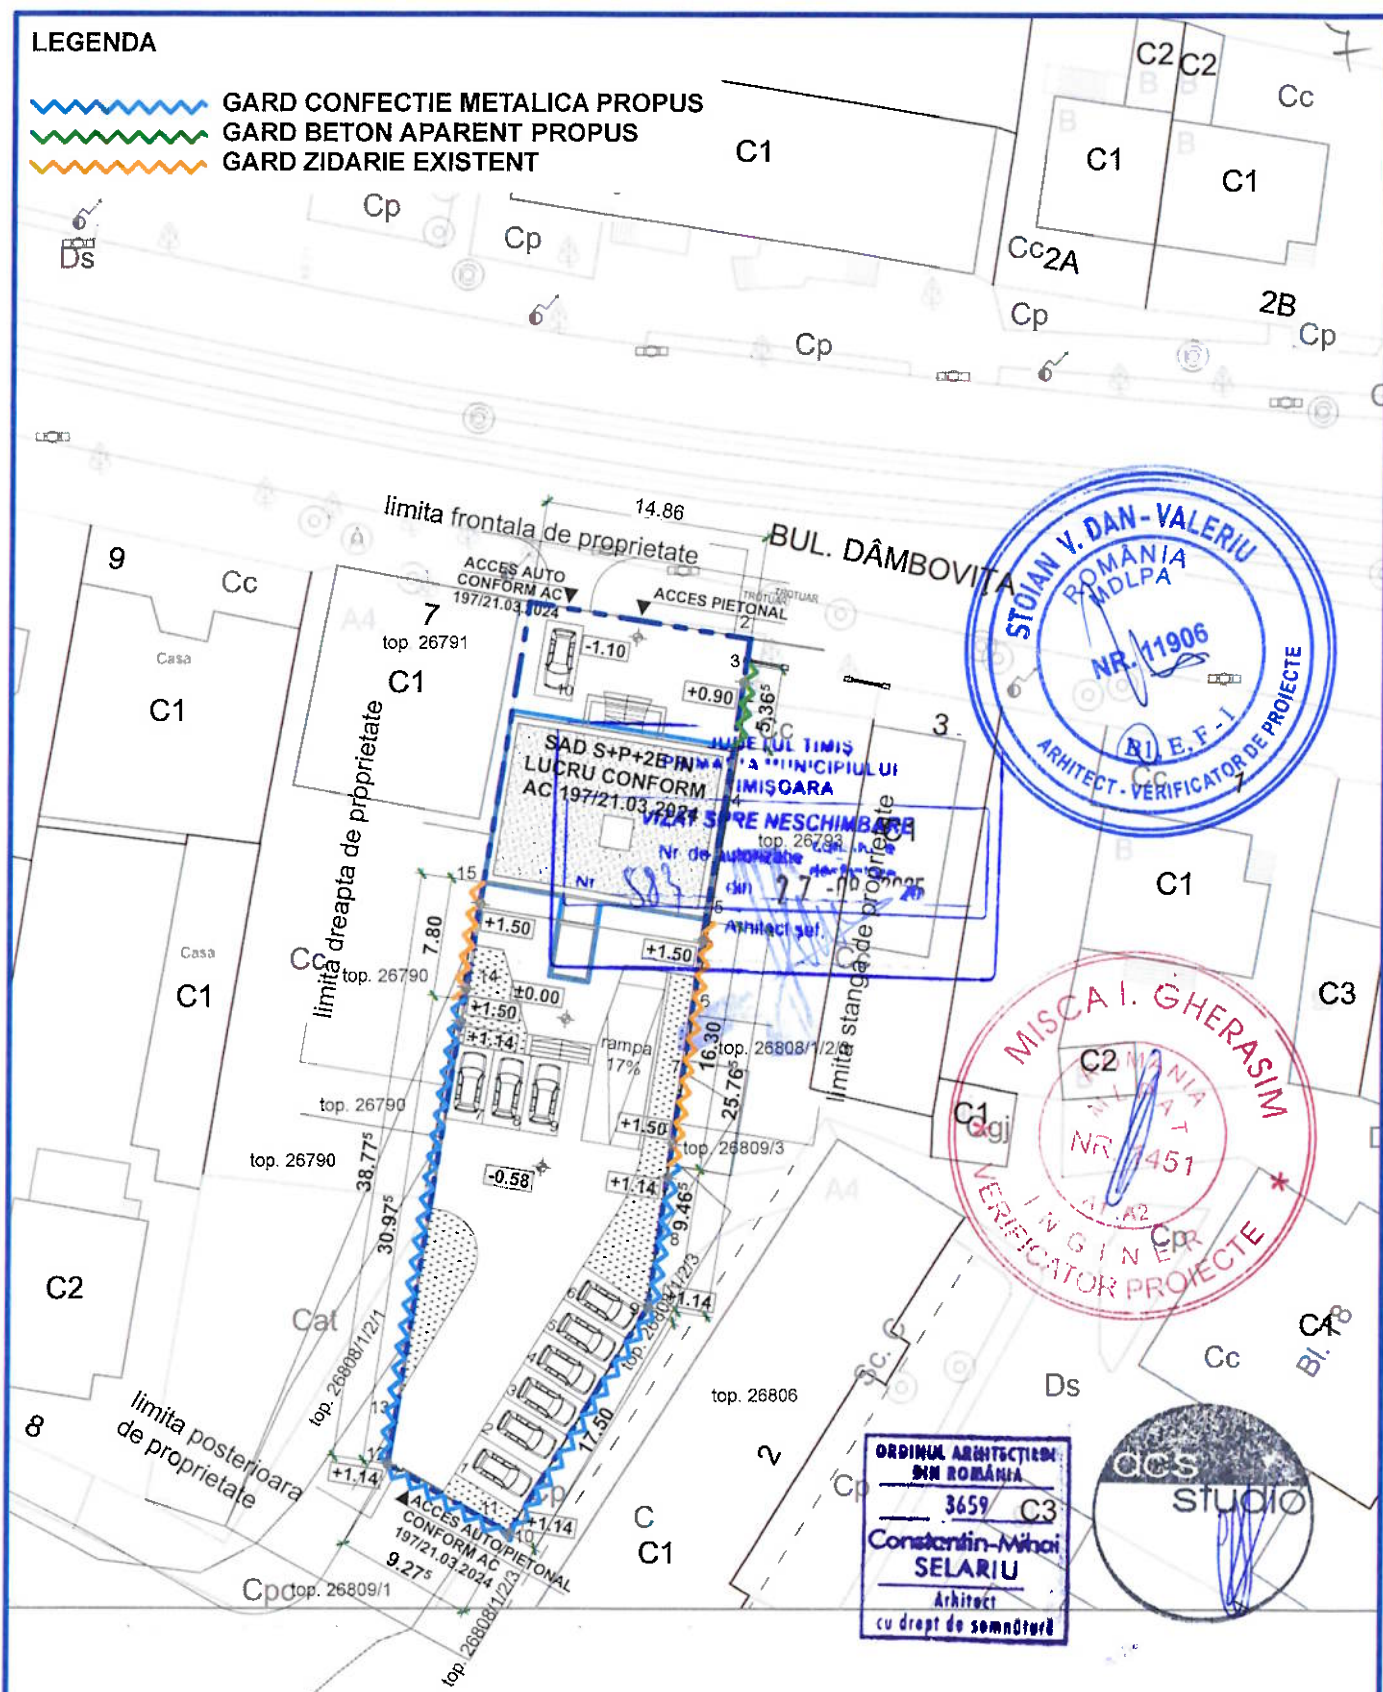

VERIFICATOR/ EXPERT	NUME	SEMNATURA	CERINTA	REFERAT/ EXPERTIZA NR./ DATA
S. C. A. C. S. STUDIO S. R. L. 300618 Timisoara, str. Al. Xenopol, nr.11, tel. 0723 406 005				Beneficiar: SC INTEROPTIK SRL Pr. nr. 825
SPECIFICATIE	NUME	SEMNATURA	Scara:	Titlul proiectului:
SEF PROIECT	arh. Constantin SELARIU		1:500	IMPREJMUIRE TEREN Timisoara, str. Dambovita, nr. 5, CF 454441
PROIECTAT	arh. Constantin SELARIU		Data:	Titlul plansei:
DESENAT	arh. Constantin SELARIU		06.2025	PLAN DE SITUATIE PROPOS
				Faza: DTAC-PTH Pl. nr. A03