


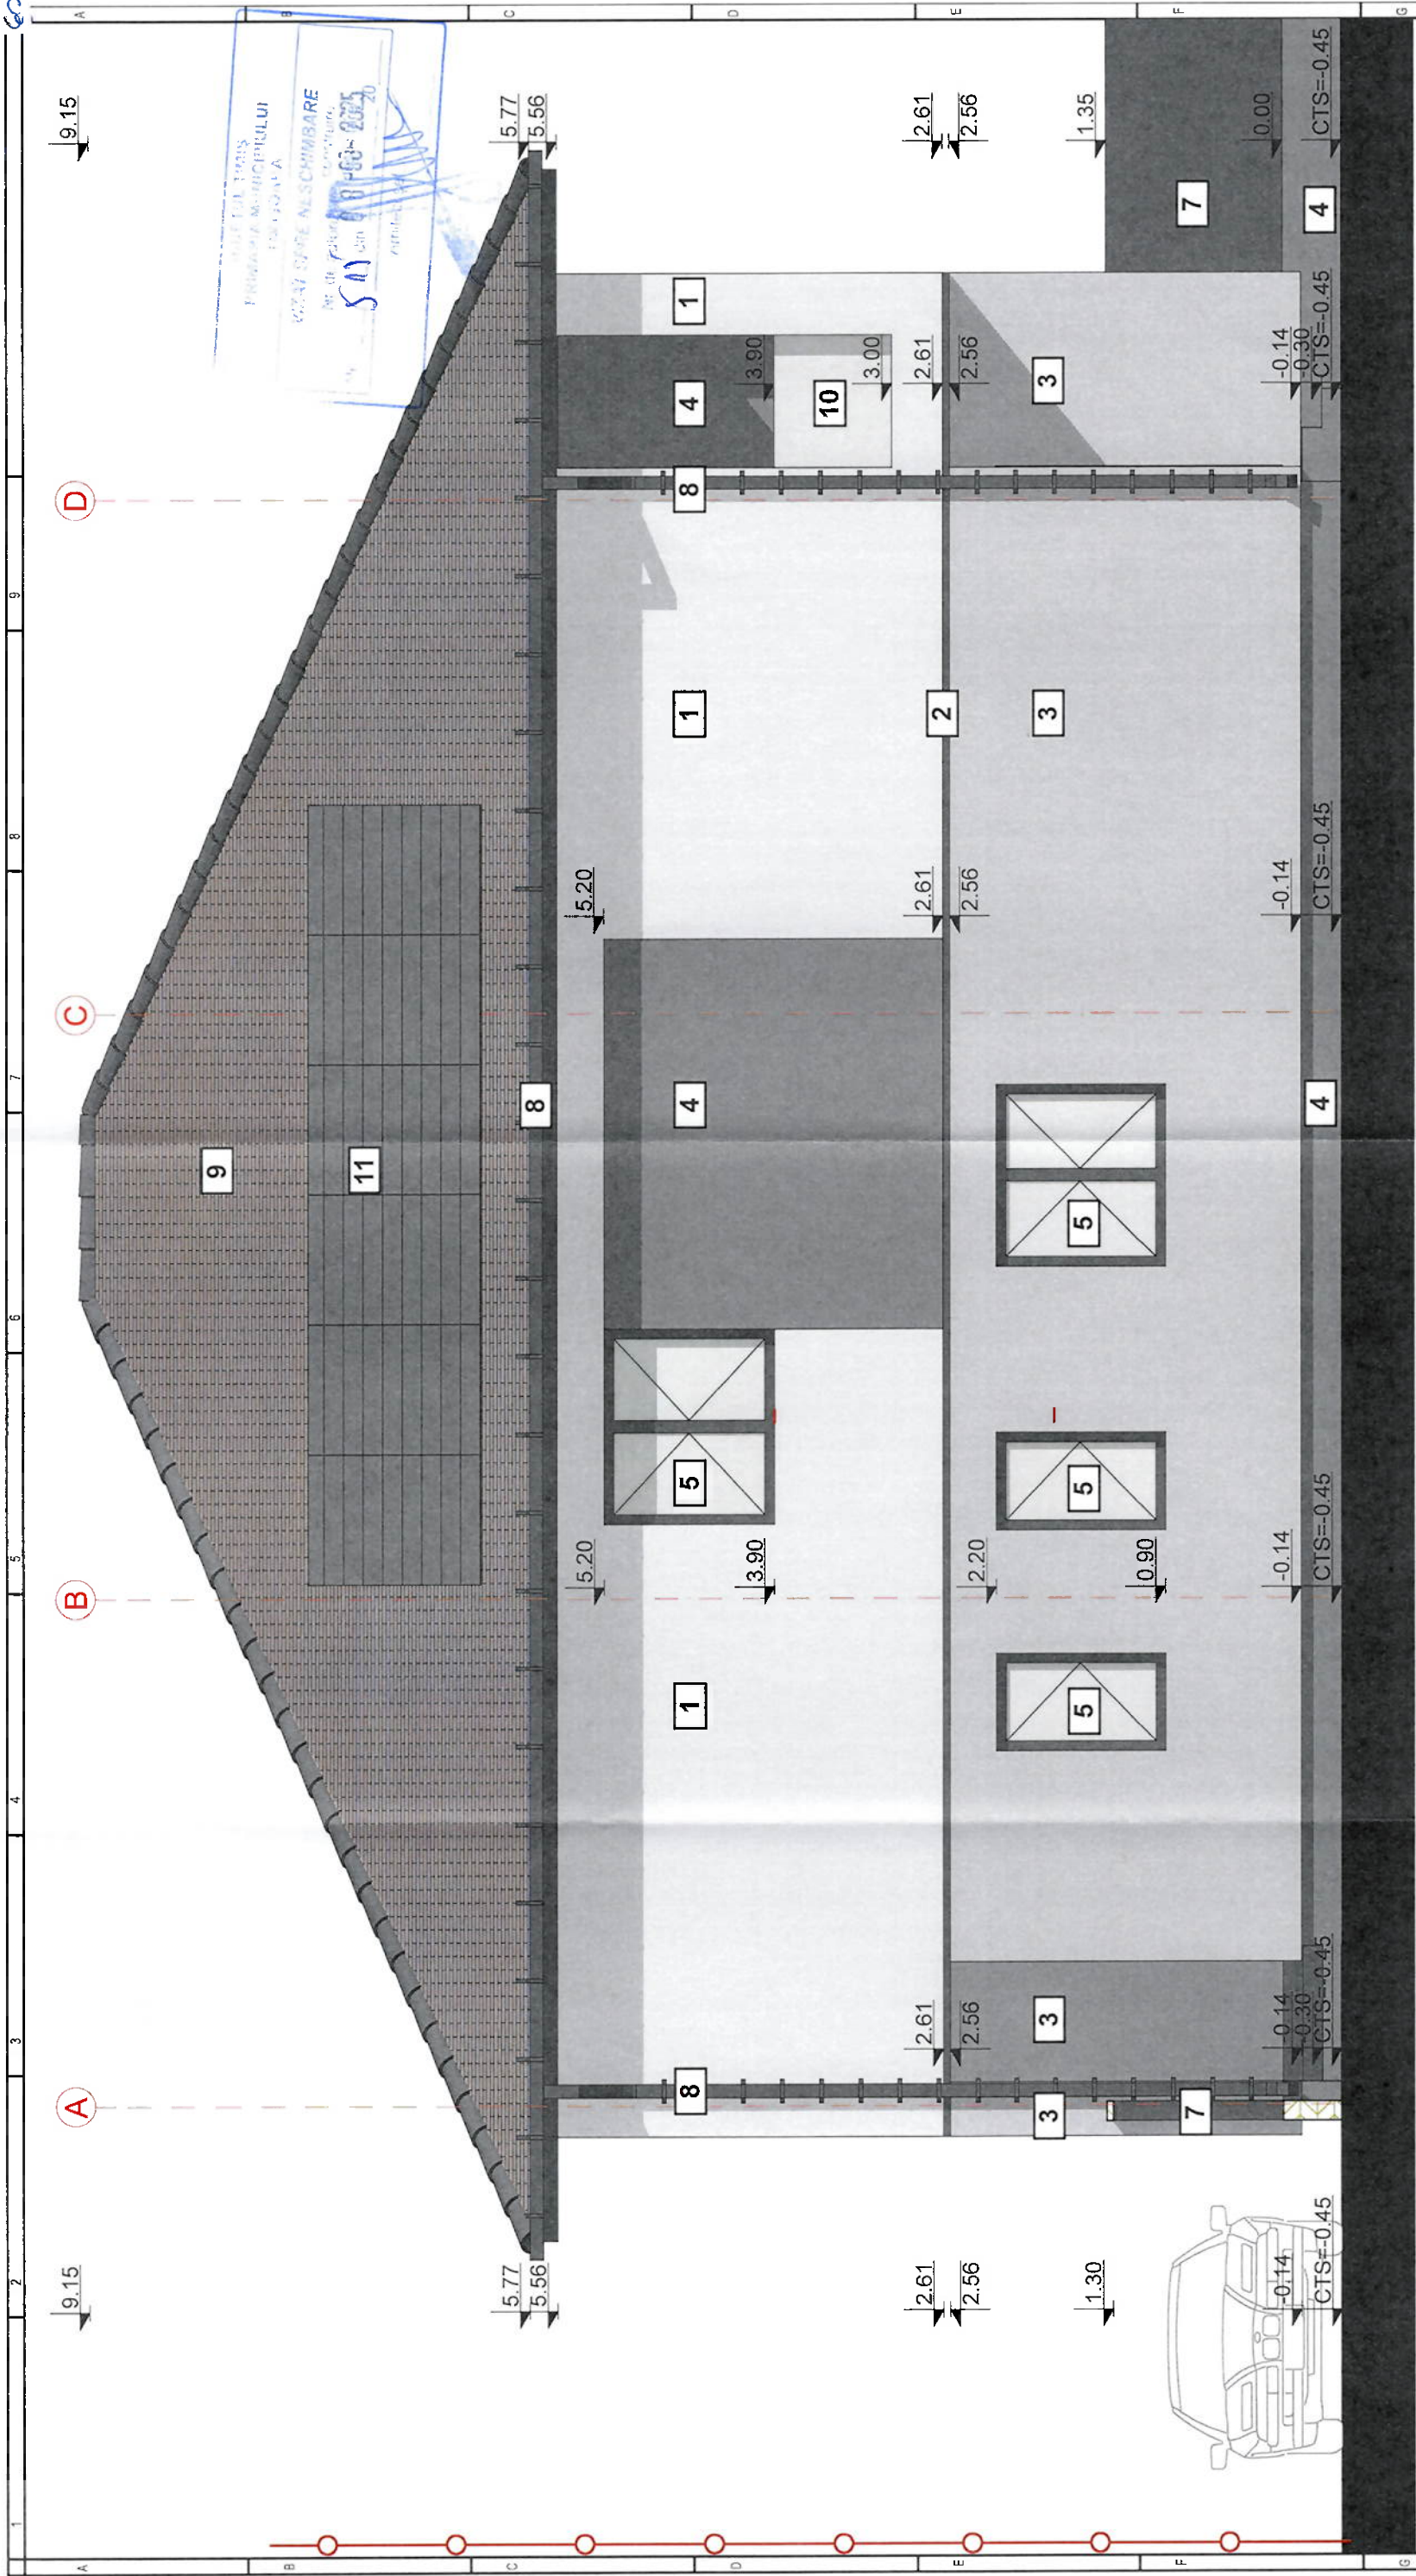

LEGENDA:

- 1 TENCUIALA DECORATIVA EXTERIOARA - CULOARE ALBA- RAL 9003
- 2 PROFIL NUT - CULOARE GRI ANTRACIT- RAL 7502-B
- 3 TENCUIALA DECORATIVA EXTERIOARA - CULOARE GRI- NCS S 2002- R50B
- 4 TENCUIALA DECORATIVA EXTERIOARA - CULOARE GRI ANTRACIT- NCS S 7 502- B
- 5 GEAM TERMOPAN CU TAMPLARIE PVC CULOARE GRI ANTRACIT
- 6 USA GEAM TERMOPAN CU TAMPLARIE PVC CULOARE GRI ANTRACIT - ACCES PRINCIPAL CASA
- 7 IMPREJMUIRE METALICA - CULOARE GRI ANTRACIT RAL 7502-B
- 8 JGHEABURI SI BURLANE CULOAREA GRI ANTRACIT
- 9 INVELITOARE TIGLA GERAMICA GRI ANTRACIT RAL 7502-B
- 10 BALUSTRADA STICLA - H=90 - TRANSPARENT
- 11 PANOURI SOLARE/ FOTOVOLTAICE

PROIECTANT REZISTENTA		S.C. BAUART INDUSTRIES SRL		GERINTIA	VERIFICATOR		Nr. referat	
PROIECTAT :	Ing. Emanuel Maftei			A			155	
PROIECTAT :				B			ADRIAN	
PROIECTANT INSTALATI				C			GLONT	
		S.C. HAL-PRO S.R.L.		D			ADRIAN	
				E			GLONT	
				F			GLONT	
PROIECTAT :		Ing. Alin Cosa						
PROIECTANT GENERAL :								
S.C. AEDIFICATORIA SRL						BENEFICIAR		
CUI 48855695, COD: J35/3809/2023, Str. Campului, Nr. 87, Mun. Timisoara, Jud. Timis						BOLOG Bruno-Bela		
SEF PROIECT :		ARH ADRIAN GLONT				DERUKRE		
PROIECTAT :	ARH GLONT ADRIAN					E: Eschleindach-Str. nr. 15 84478 Weiskraiburg, Germania		
DESENAT :	ARH GLONT ADRIAN					CONSTRUIRE DUPLIX IN REGIM P+1E SIMPREJMIURE		
VERIFICAT :	ARH ADRIAN GLONT			SCARA 1:50	PLANS		Jud. Timis, mun. Timisoara, str. Parang, FN, identifiant prin CF 430462	
				DATA 06/06/2025	FATA		PLANS NR	
						A.11		