



Fatada posterioara extindere

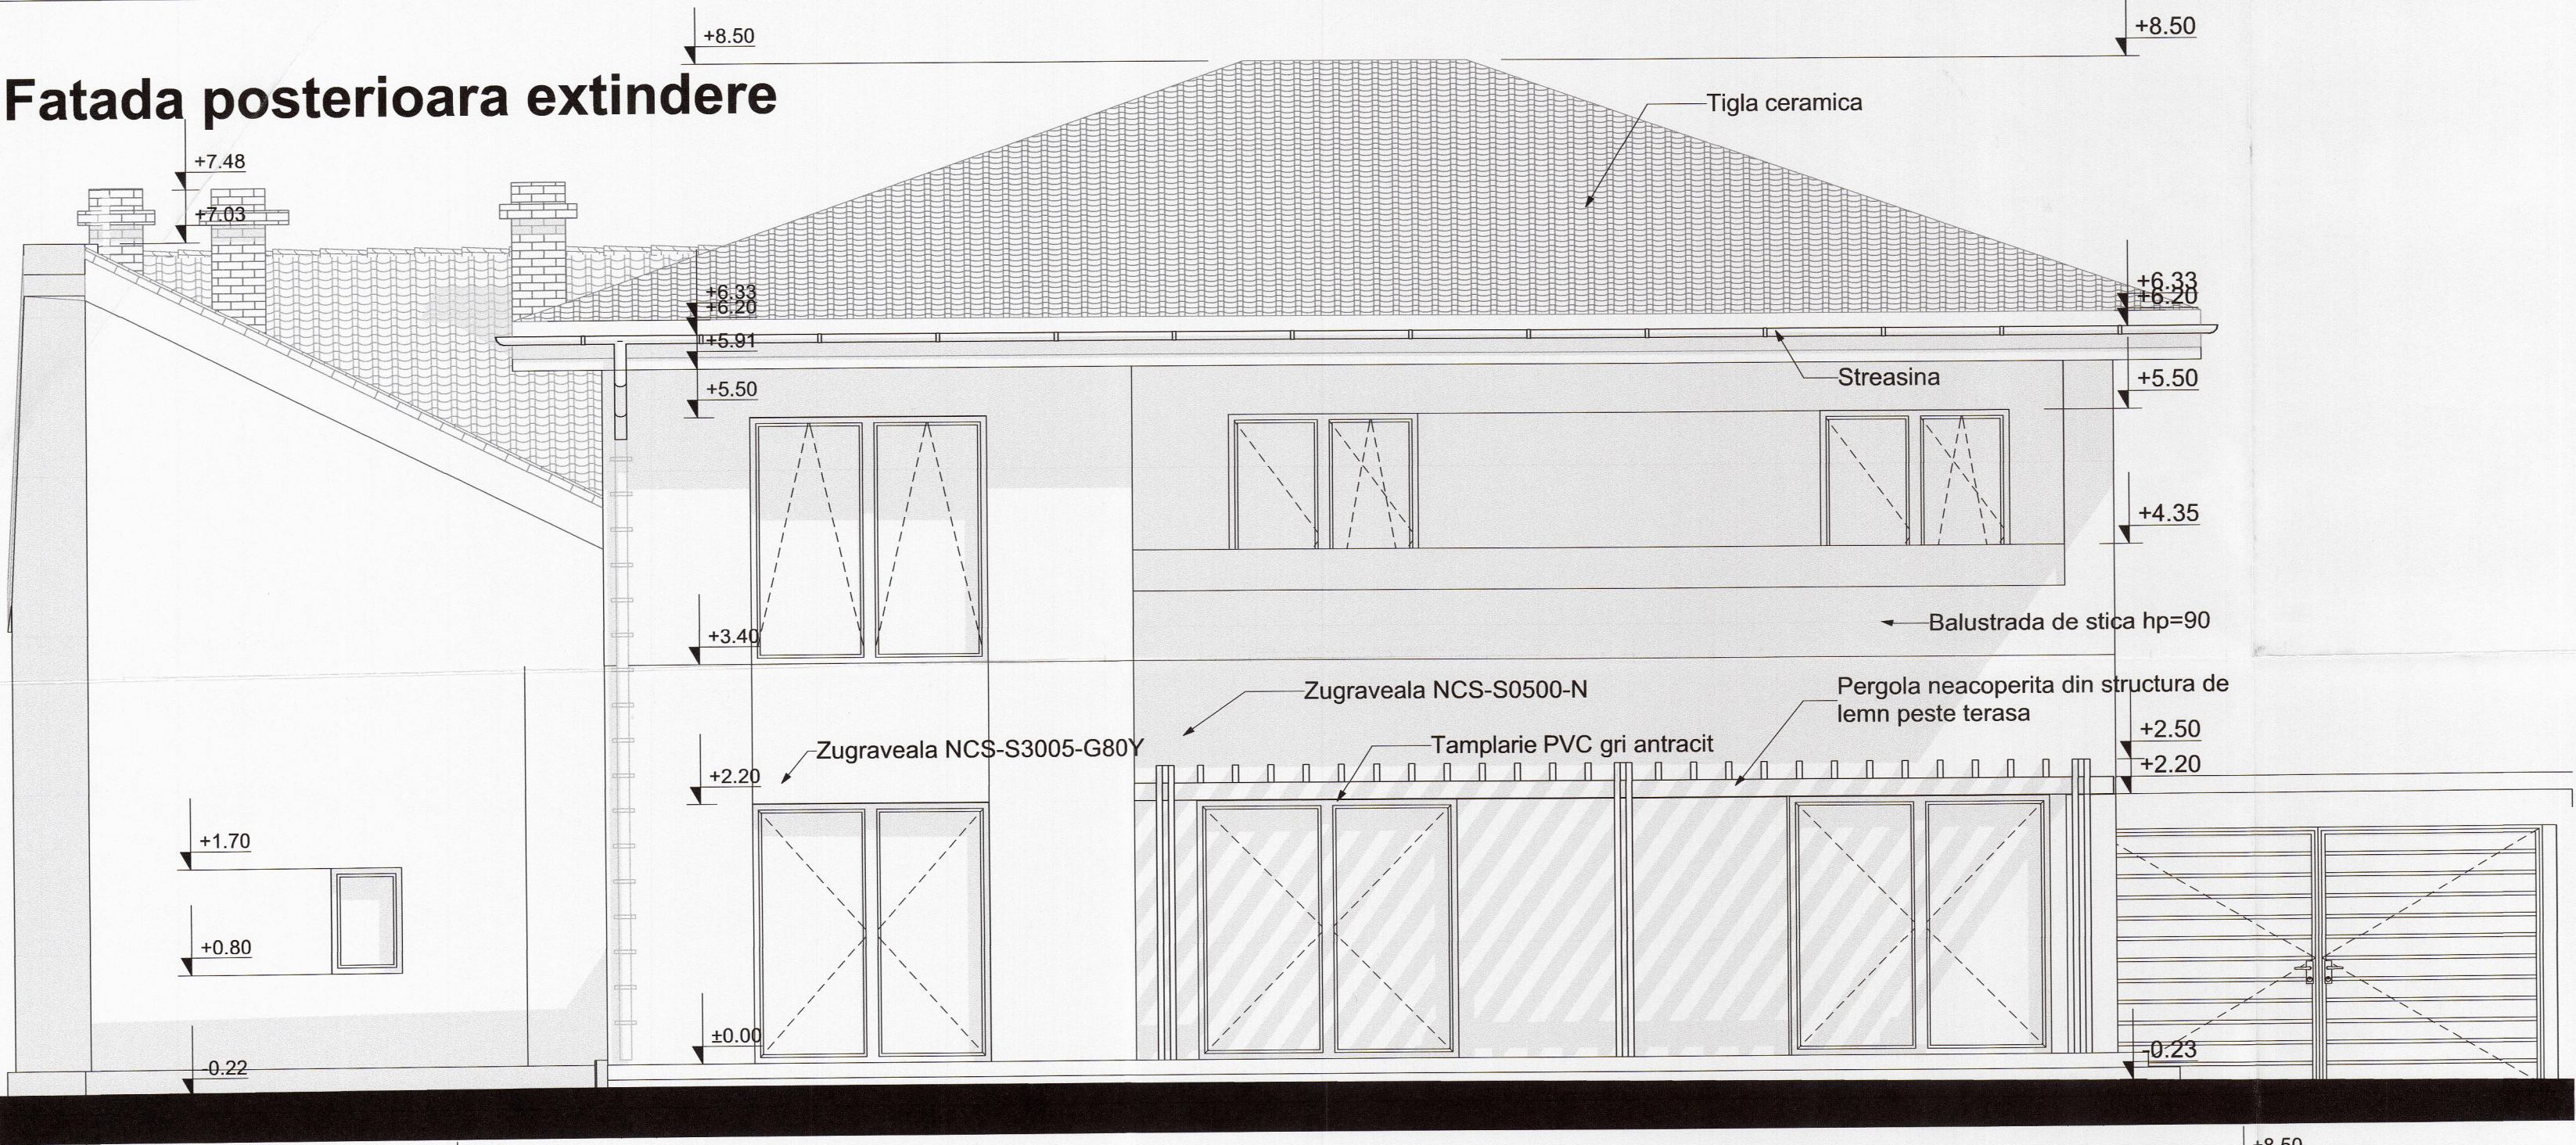

Fatada principala extindere

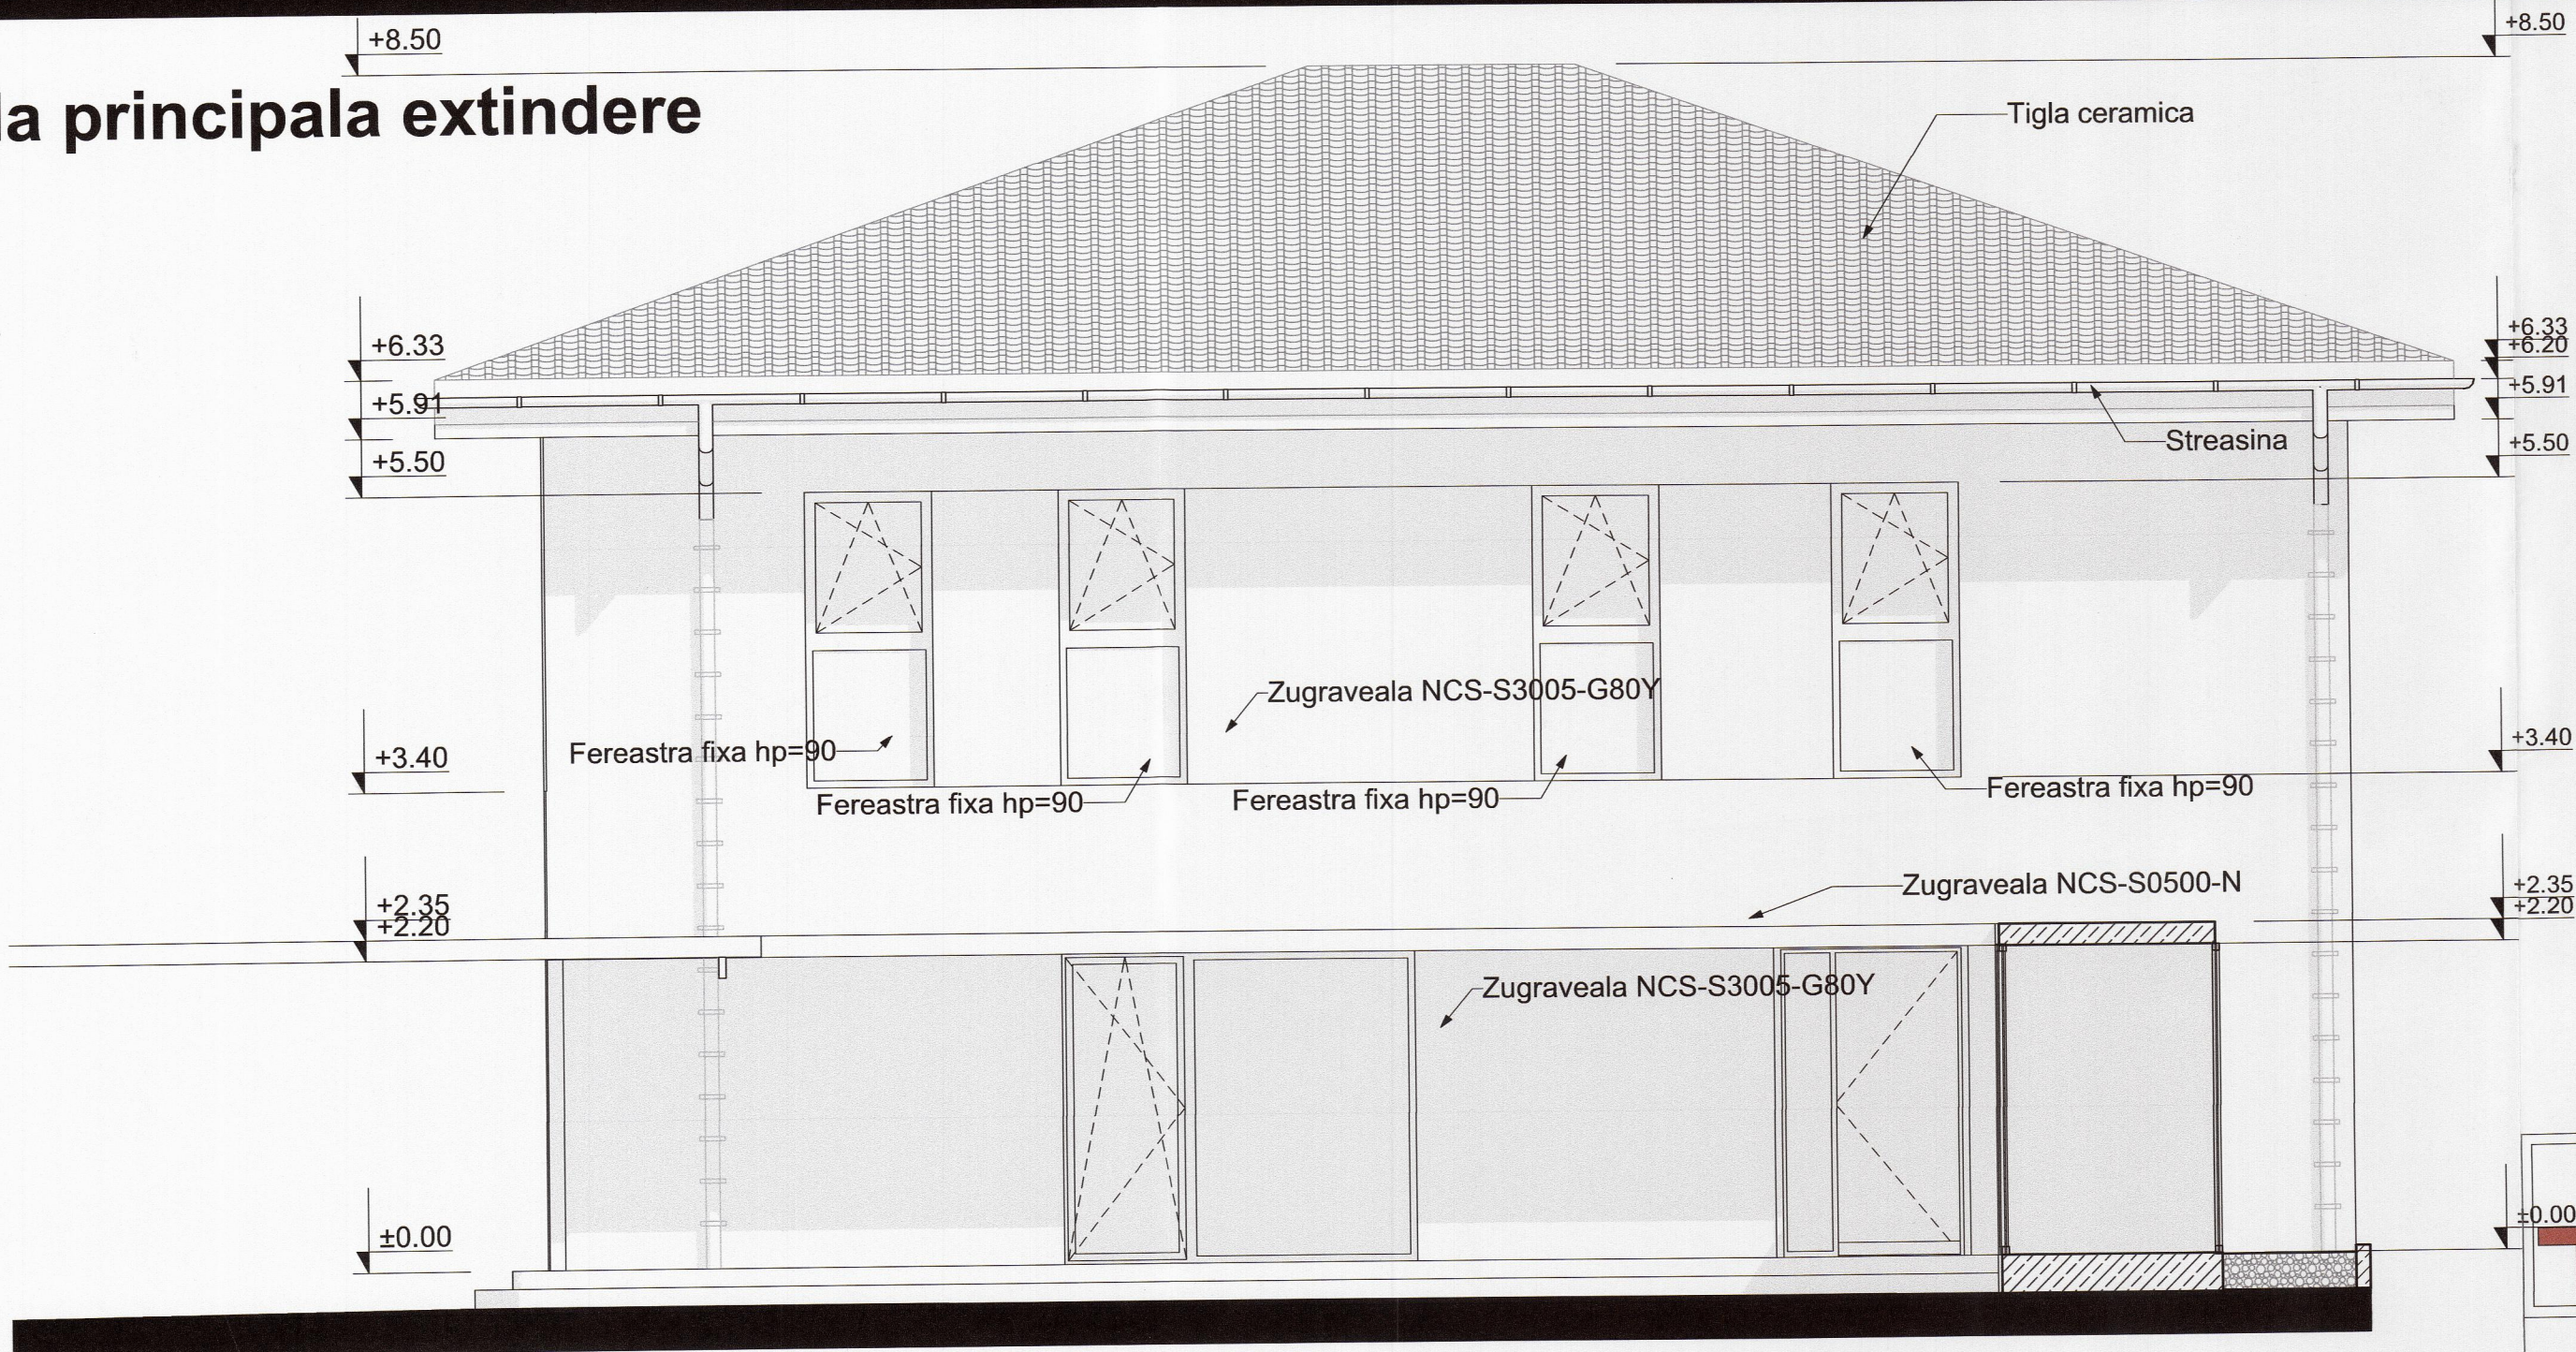

König STUDIO s. r. l.		DENUMIRE	Demolare partiala si extindere casa parter rezultand casa parter si etaj partial (maxim doua unitati locative pe parcela).	PROIECT NR.	895/16.09.2024
PROIECTANT		PROIECT	Construire doua anexe gospodaresti. Refacere acces si imprejmuire	FAZA	
DESENAT		AMPLASAMENT	Timisoara, Strada Crizantemelor, Nr. 9/A Nr. CF 409209-C1	D.TAC + P.T.H.	
SEMNATURA		BENEFICIAR	Vasilescu Edita		
NUMELE		OBIECT			
SCARA		DENUMIRE PLANSA	Fatade extindere propus		
DATA		PLANSĂ NR.	A.18	INLOCUIESTE PLANSA NR.	
11.2024					