


PUZ ZONA REZIDENTIALA SI FUNCTIUNI COMPLEMENTARE

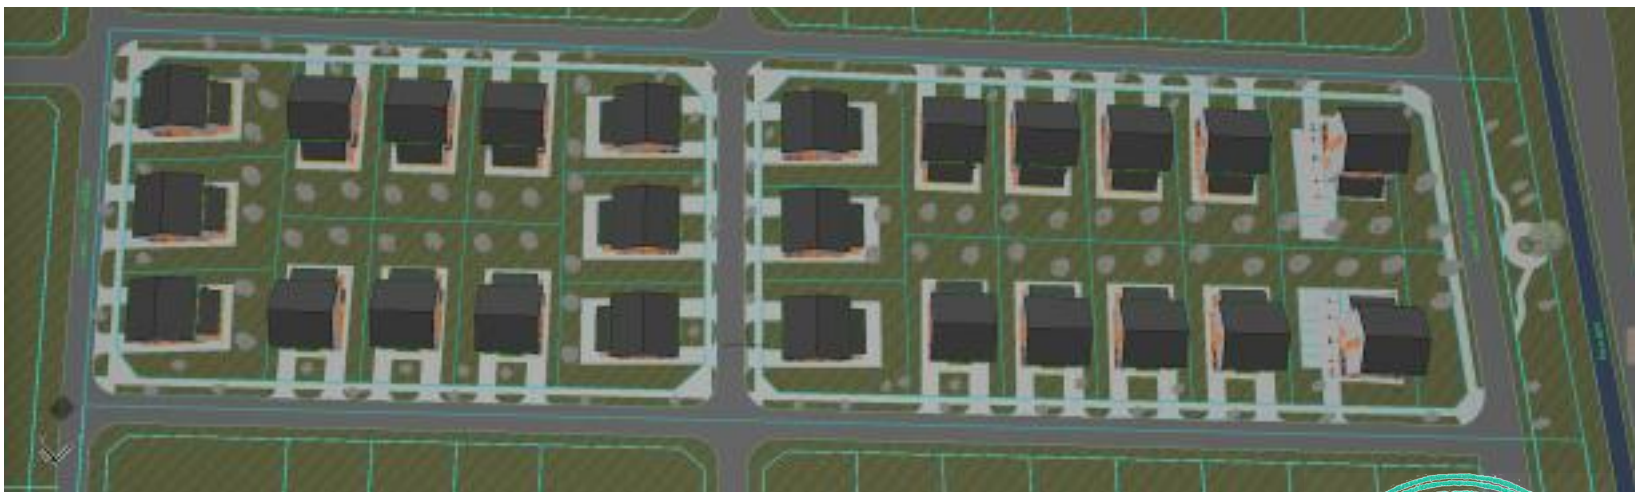

COORDONATOR PROIECT	Ciocan Constantin				
M3dves Studio proiectare complexa in constructii civile si industriale		S.C. M3dves Studio S.R.L. Urteni, str. Bisericii, nr.9, cam.2 Reg.Com.J2021001468356 C.I.F. 44061280 E-mail:m3dvesstudio@gmail.com tel: 0723 429928		Beneficiar: SUPERB LINE IMOCONSTRUCT S.R.L. Amplasament: Jud. Timis; Timisoara; 422530 Timisoara	
	Nume	Semnatura	Scara:	Titlu proiect:	Proiect nr.:
Sef proiect	Arh. Ciocan Constantin			PUZ ZONA REZIDENTIALA SI FUNCTIUNI COMPLEMENTARE	08-BOR-23
Proiectat	Arh. Craciun Novella				
Desenat	Arh. Craciun Novella				
			Data: Mai 2025	Titlu plansa:	Plansa nr.:
				PROPUNERE VOLUMETRIE	U08