



PLAN PARCELAR
scara 1:500

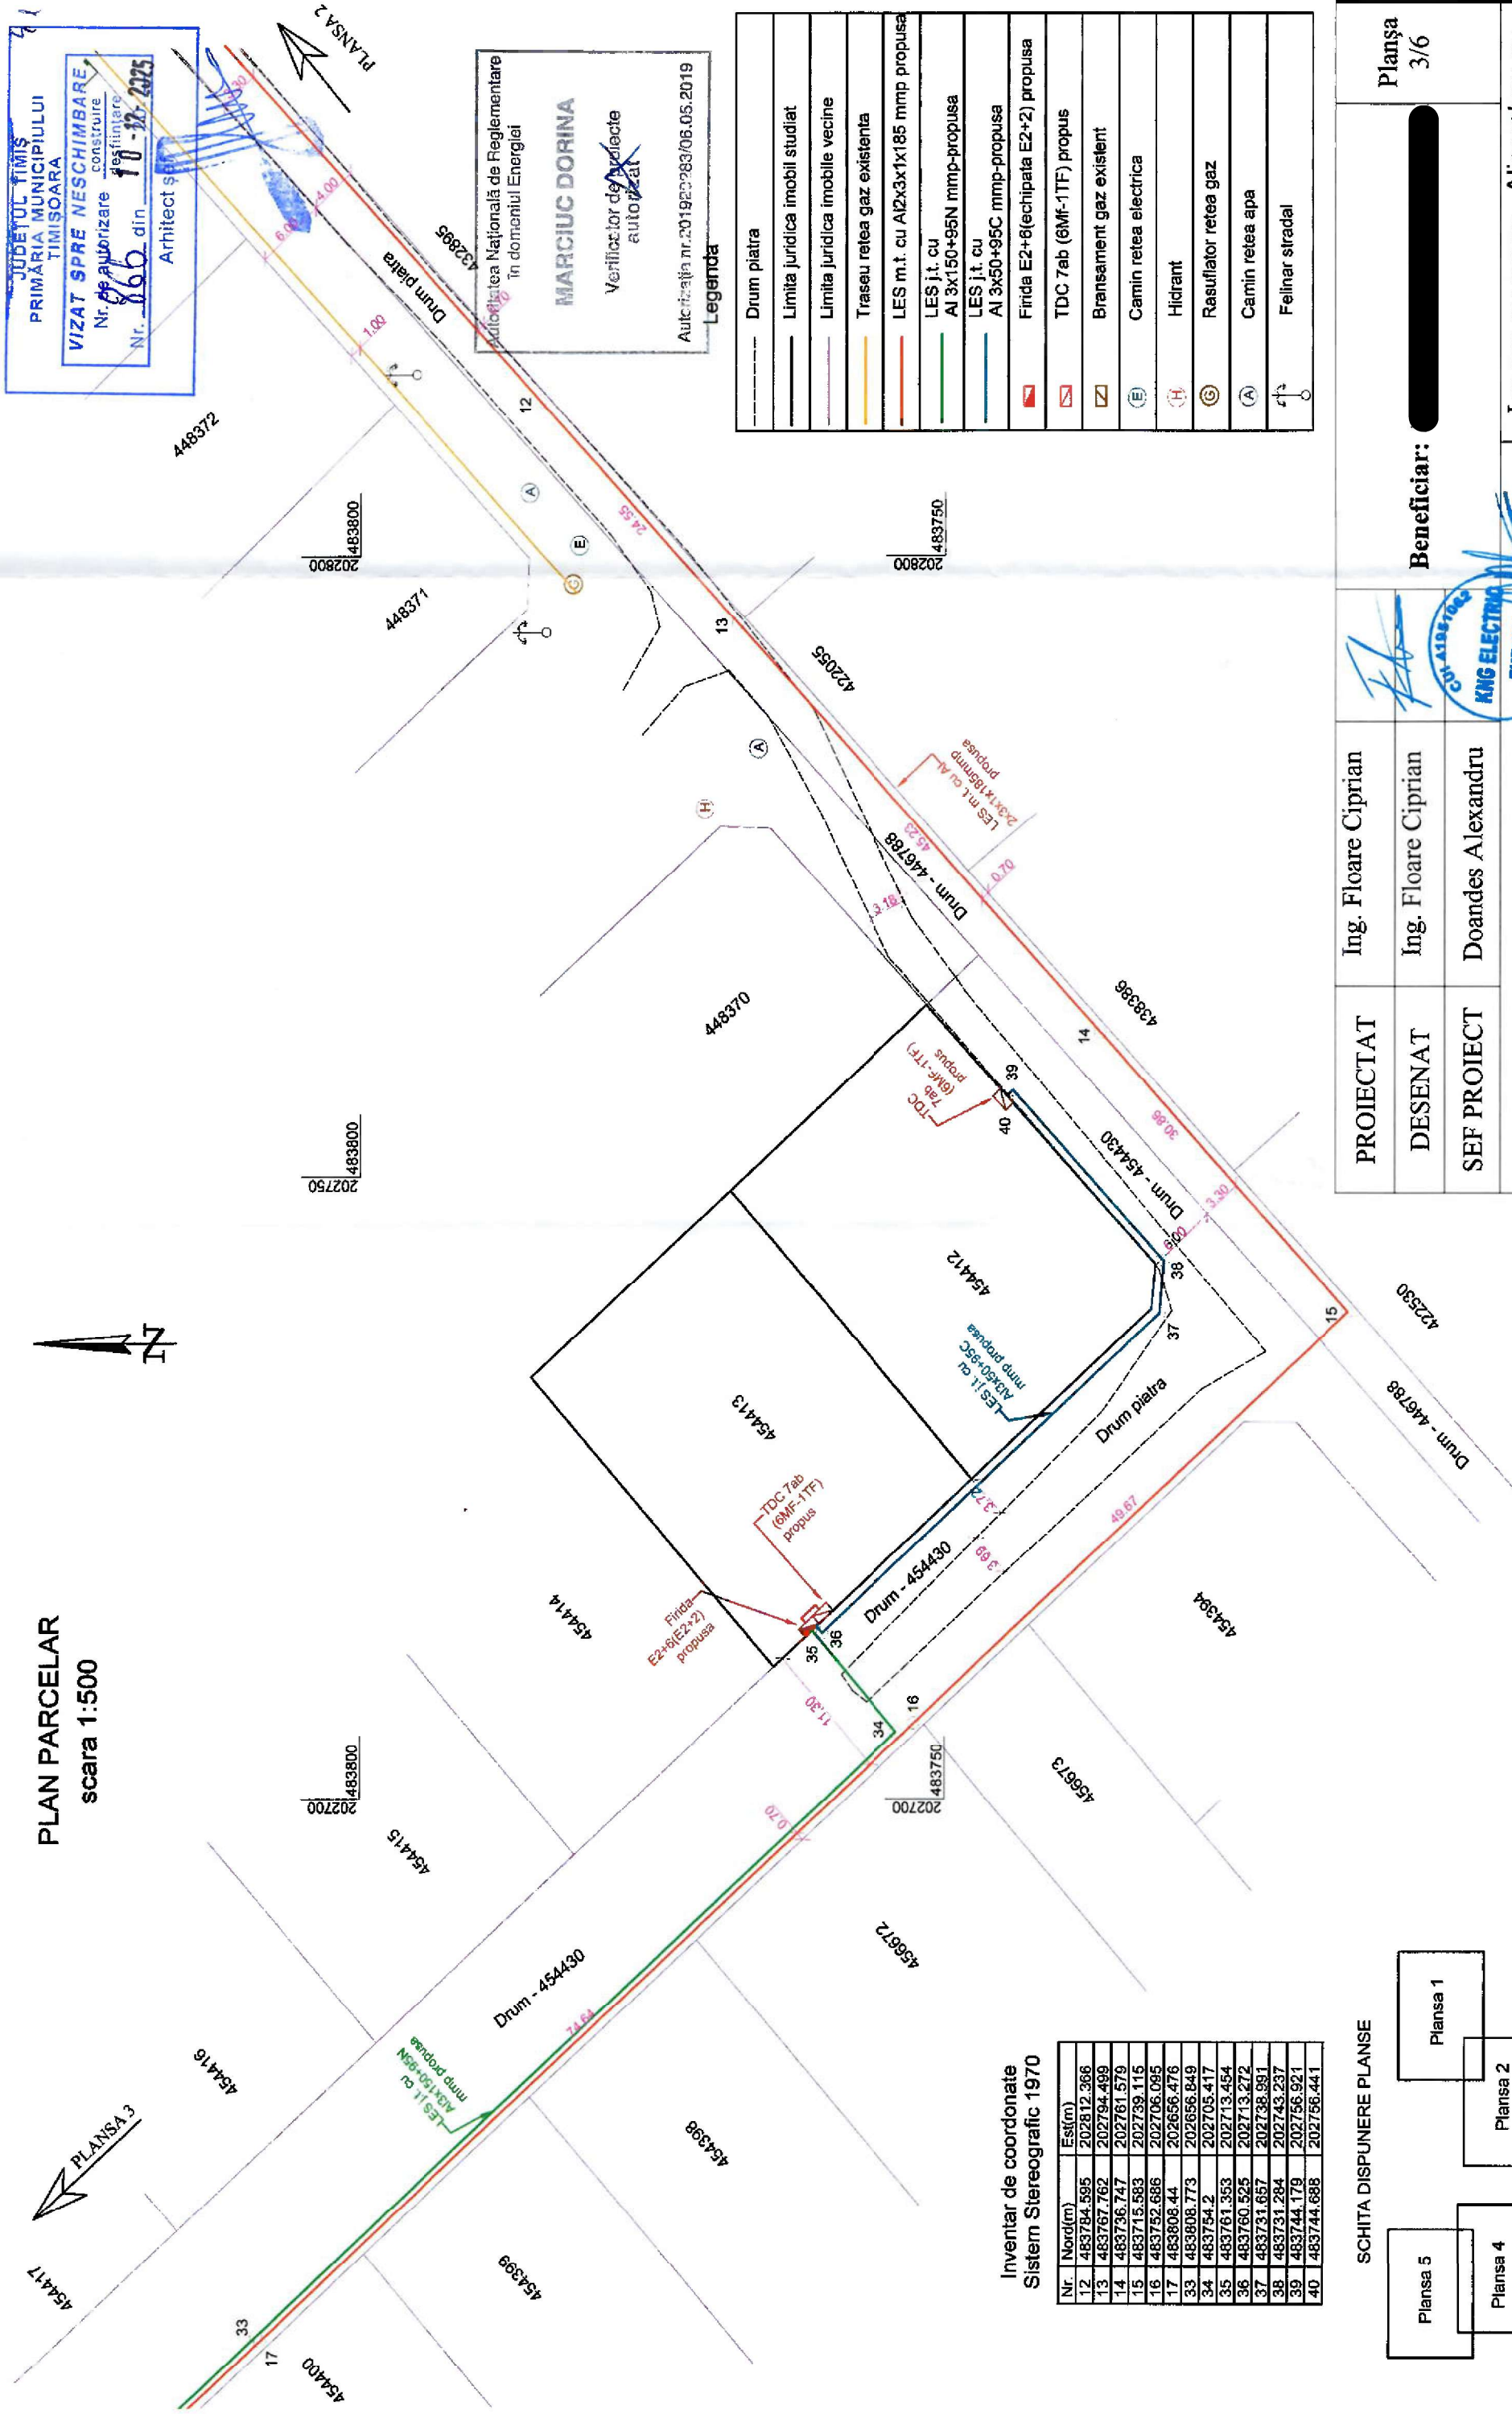

Inventar de coordonate
Sistem Stereografic 1970

Nr.	Nord(m)	Est(m)
12	483784.595	202812.366
13	483767.762	202794.499
14	483796.747	202761.579
15	483715.583	202739.115
16	483752.686	202706.095
17	483808.44	202656.476
33	483808.773	202656.849
34	483754.2	202705.417
35	483761.353	202713.454
36	483760.525	202713.272
37	483731.657	202738.991
38	483731.284	202743.237
39	483744.179	202756.921
40	483744.688	202756.441

SCHITA DISPUNERE PLANSE

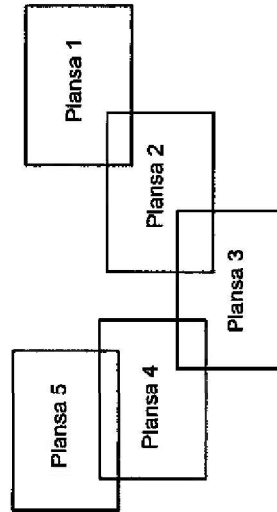

PROIECTAT	Ing. Floare Ciprian	Beneficiar:	Planșa 3/6
DESENAT	Ing. Floare Ciprian		
SEF PROIECT	Doandes Alexandru		
S.C KNG ELECTRIC FUTURE SRL ANRE 1946/25.10.2021		Nr. desen: 263 / 19.03.2025	Lucrare propunere „Alimentare cu energie electrica, Ansamblu blocuri locuinte individuale in. loc. Timisoara, Strada Mitropolit Nicolae Corneanu, nr.34/1;34, CF 454412 si 454413, jud.Timis.