
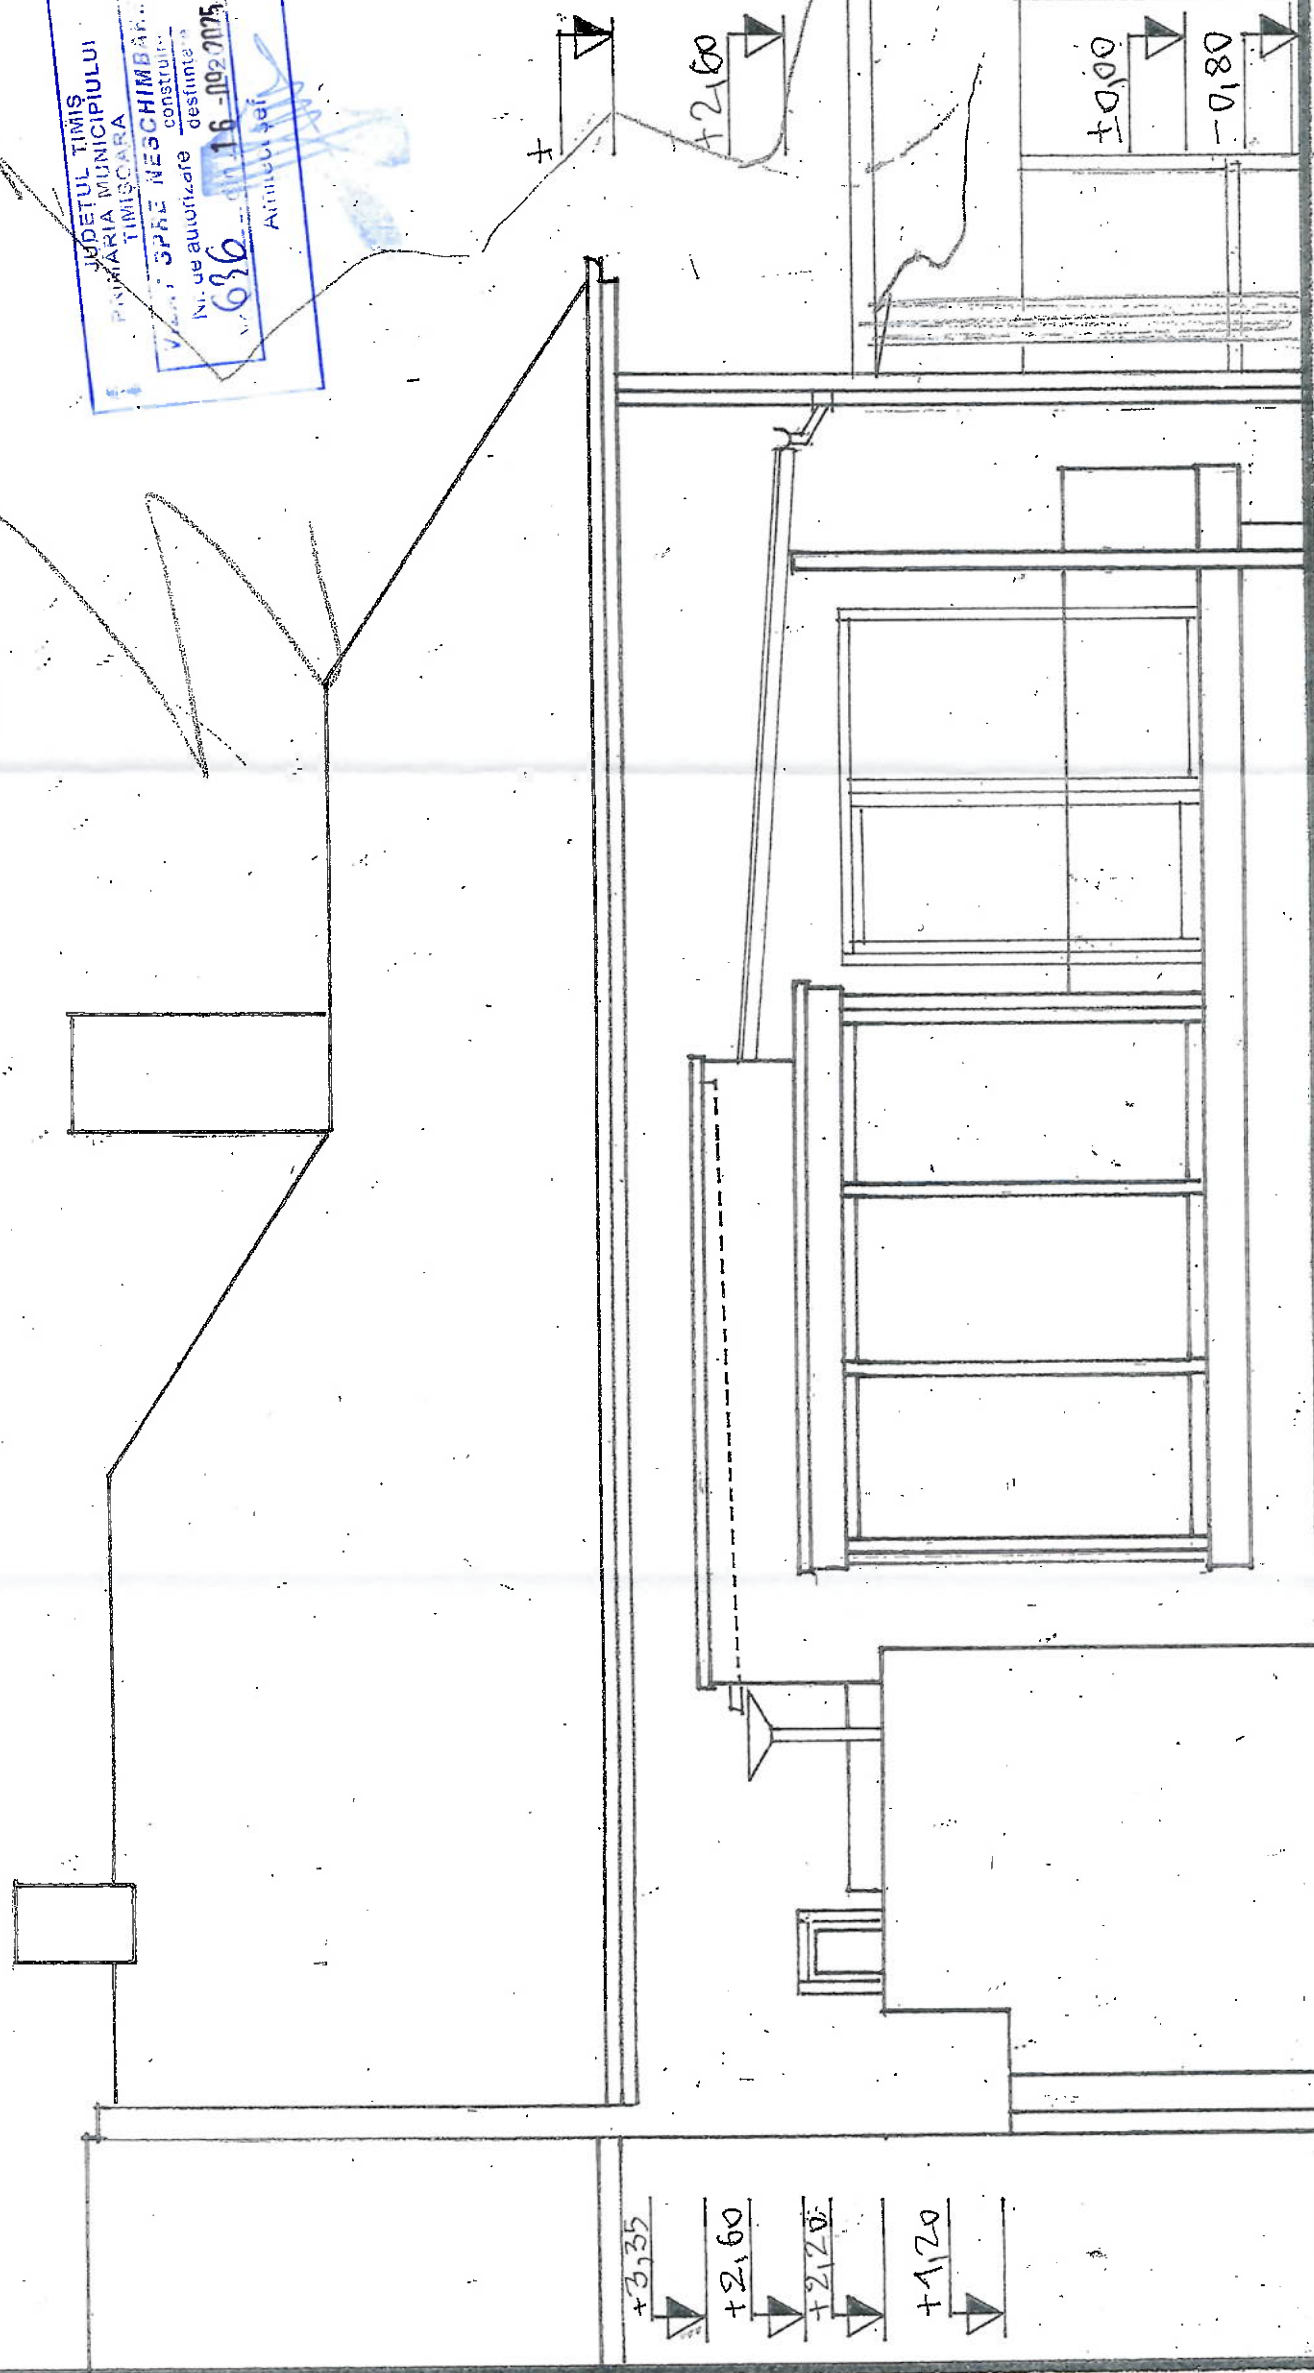
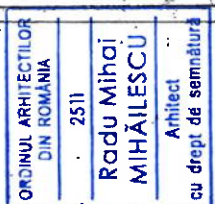


134

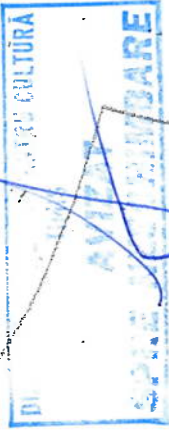

BIROU INDIVIDUAL DE ARHITECTURA RADU MIHAILESCU CIF RO19463715
TIMISOARA SPLAIUL PENES CURCANUL nr. 3-5 /tel.07225567/ bia.mihailescu@gmail.com

Sef proiect arh. R. Mihailescu	Scara: 1/50	Denumire lucrare: DEMOLARE GARAJ NENTABULAT, CONSTR. CARPORT, MOD. INT. SI EXT., EXTINDERE LOC. IND. IN REGIM DE INALTIME PARTER SI REFACERE IMPREJURIRI	Pl. nr. 03/24
Proiectat arh. R. Mihailescu	Data:	Data: 02/2025	
Desenat arh. R. Mihailescu			
		Faza: Amplasament: str. SEVERIN nr 3 TIMISOARA.	DATE
		Beneficiari: OLTEANU GEORGE ADRIAN	PI 08
			FATADA EST

- tamplaria de alu. culoare alb cod gri NCS-S 1002-G
- sort din tabla vopsita in camp electrostatic culoare cod NCS-S 1002-G
- fatada finisata termosistem culoare cod NCS S 1005-V20R