


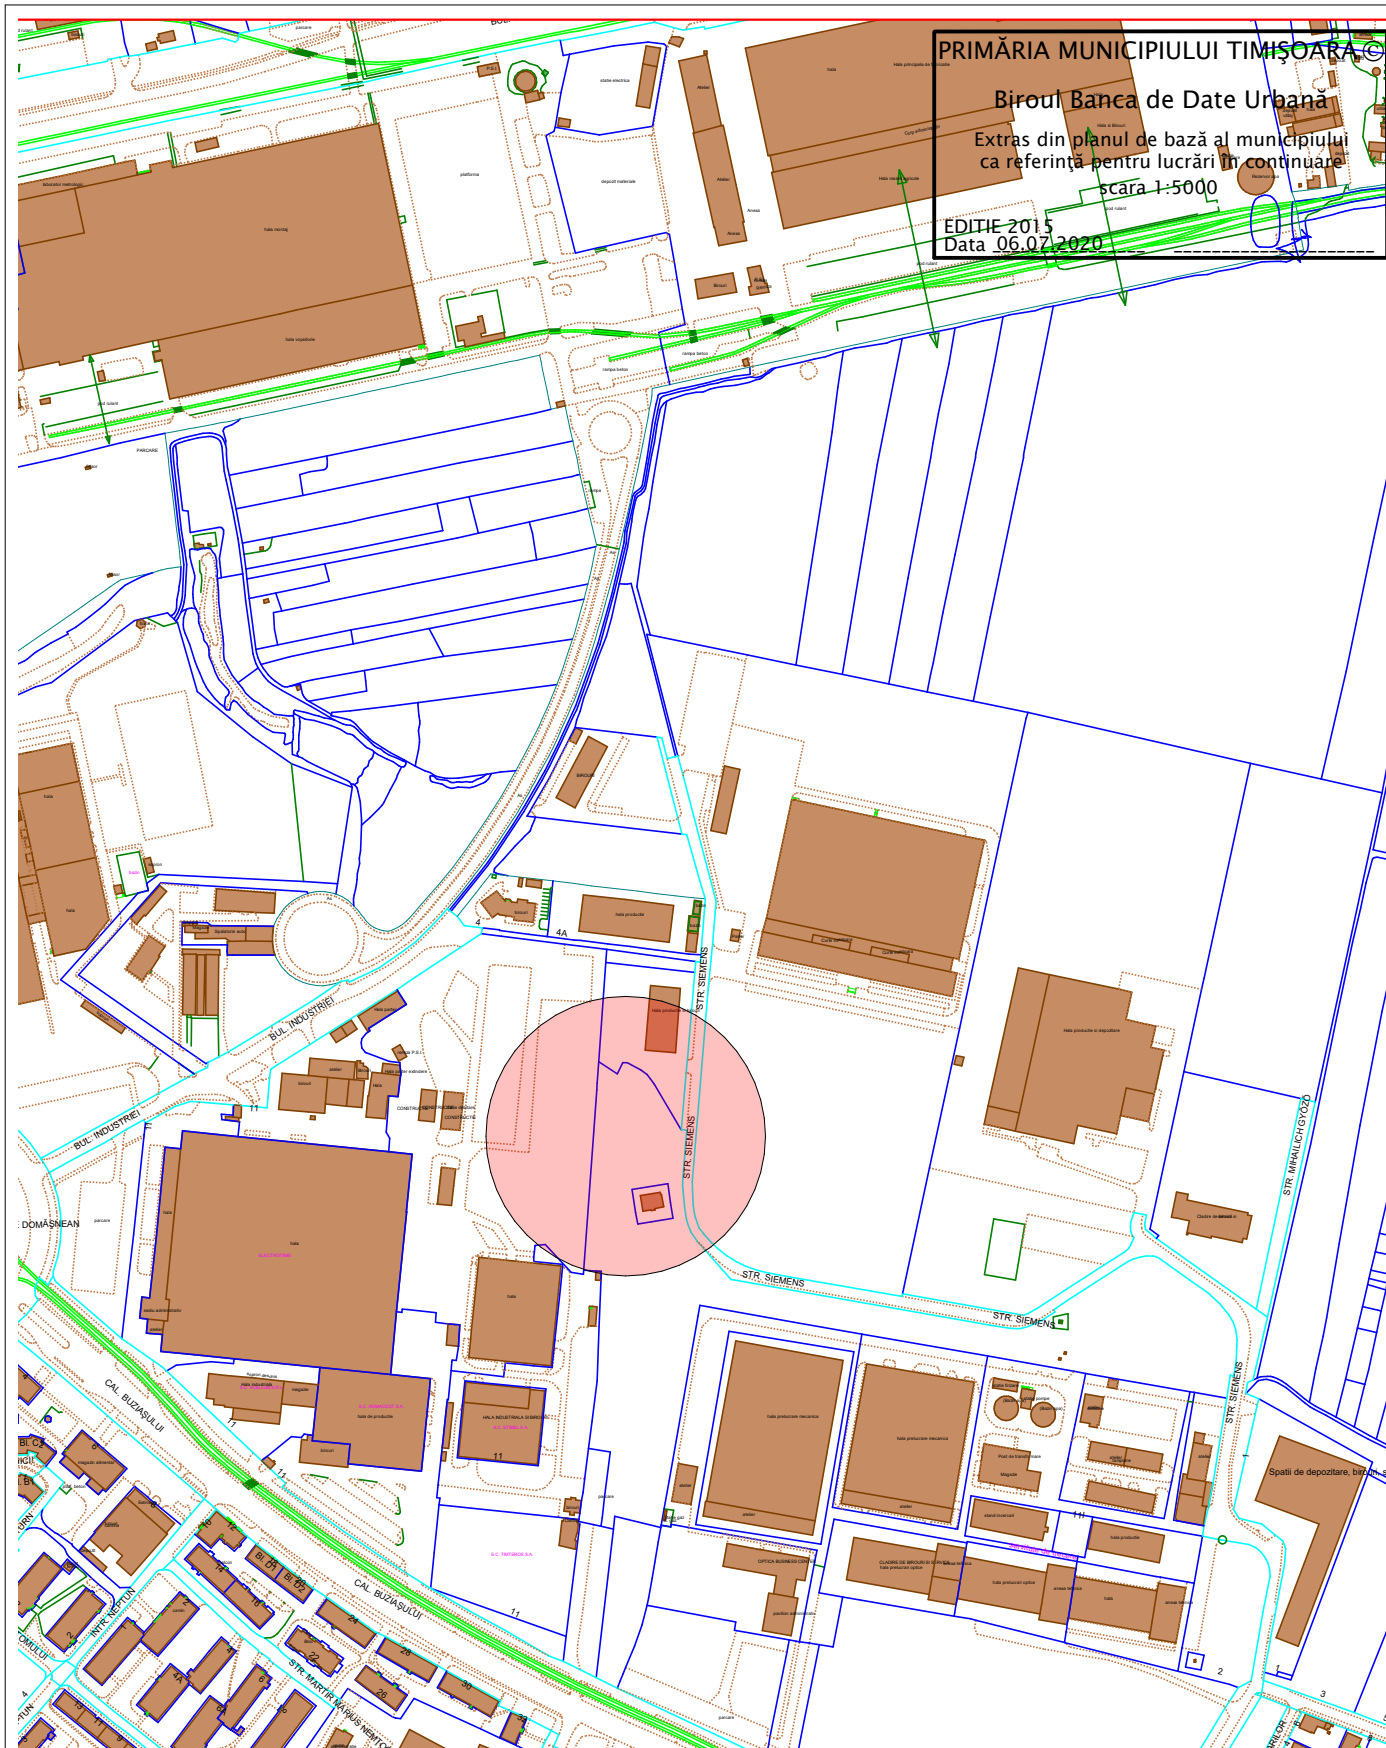

Proiectant general si de arhitectura:

MG BUILDING DESIGN SRL

Timisoara, str. I.I. de la Brad nr. 1
0256 499273, mgbd@mgbd.ro



Beneficiar:

FUNDATIA "FILANTROPIA TIMISOARA"

Bd. C.D. Loga nr. 7, Timisoara, jud. Timis Romania

Denumire proiect:

PUZ - AȘEZAMANT SOCIAL-ORTODOX - PARACLIS SI CENTRU SOCIAL

str. Siemens, nr. 8 (nr. provizoriu), Timisoara, jud. Timis

Sef proiect: arh. George Ciuhandu

Proiectat: arh. George Ciuhandu

Desenat: arh. stg. Oana Cojocar

Proiect nr:
289 / 2021

Faza: PUZ

Data: 04.07.2022

PLAN URBANISTIC ZONAL

PLAN INCADRARE

Scara:
1:5000

Plansa:
U01