




Legenda

- 1 Invelitoare tigla ceramica, culoare NCS: S 6005-G80Y
- 2 Tencuieli tip baumit, culoare NCS: S 0500-N
- 3 Tencuieli tip baumit, culoare accent NCS: S 6005-G80Y
- 4 Geam termopan, tamplarie aluminiu
- 5 Sistem de jgheaburi si burlane PVC
- 6 Trepte antiderapante

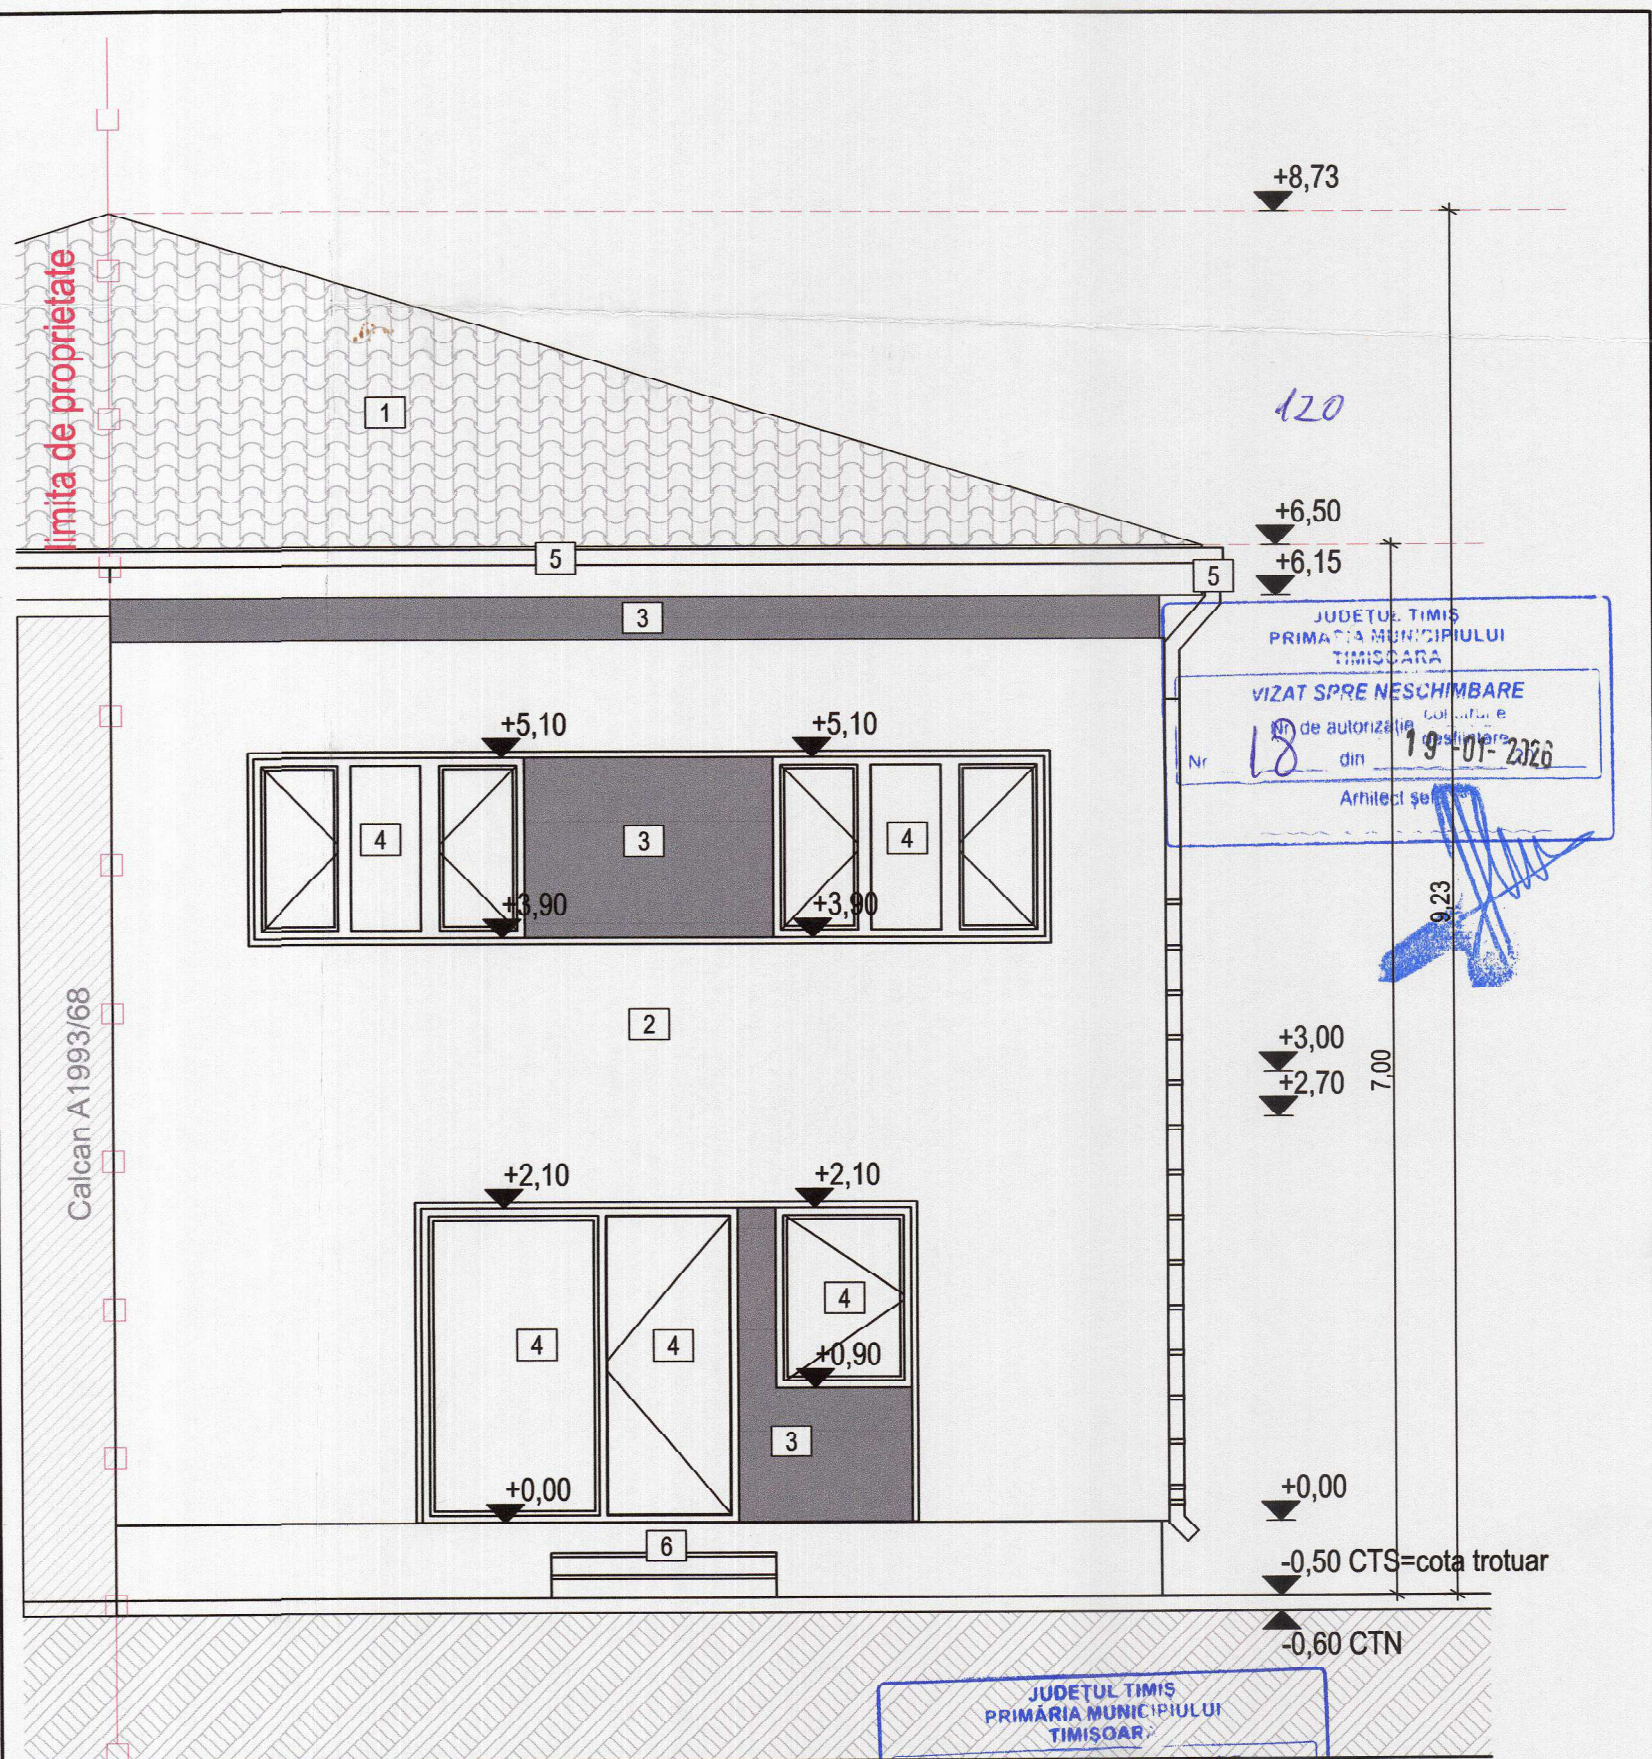

Expert				
Verificator	ing.			
VERIFICATOR / EXPERT	NUME	SEMNTURA	CERINTA	REFERAT/ EXPERTIZA NR./ DATA
 S.C. ARHITIV LINES S.R.L. str. Castanilor, nr.1 Resita, 0749027655; www.arhitiv.ro				Beneficiar: [redacted]
SPECIFICATIE	NUME	SEMNTURA	Scara:	Amplasament: Municipiul Timisoara, Jud. Timis, str. Camil Ressu, nr.18, CF 441033
SEF PROIECT	arh. Tivadar Sorin		1:50	Pr. nr. 41/2022
PROIECTAT	arh. Tivadar Sorin		Data:	Faza: D.T.A.C + PT
DESENAT	arh. Tivadar Sorin		01.12.2022	Titlul plansei: Fatada posterioara A.08