


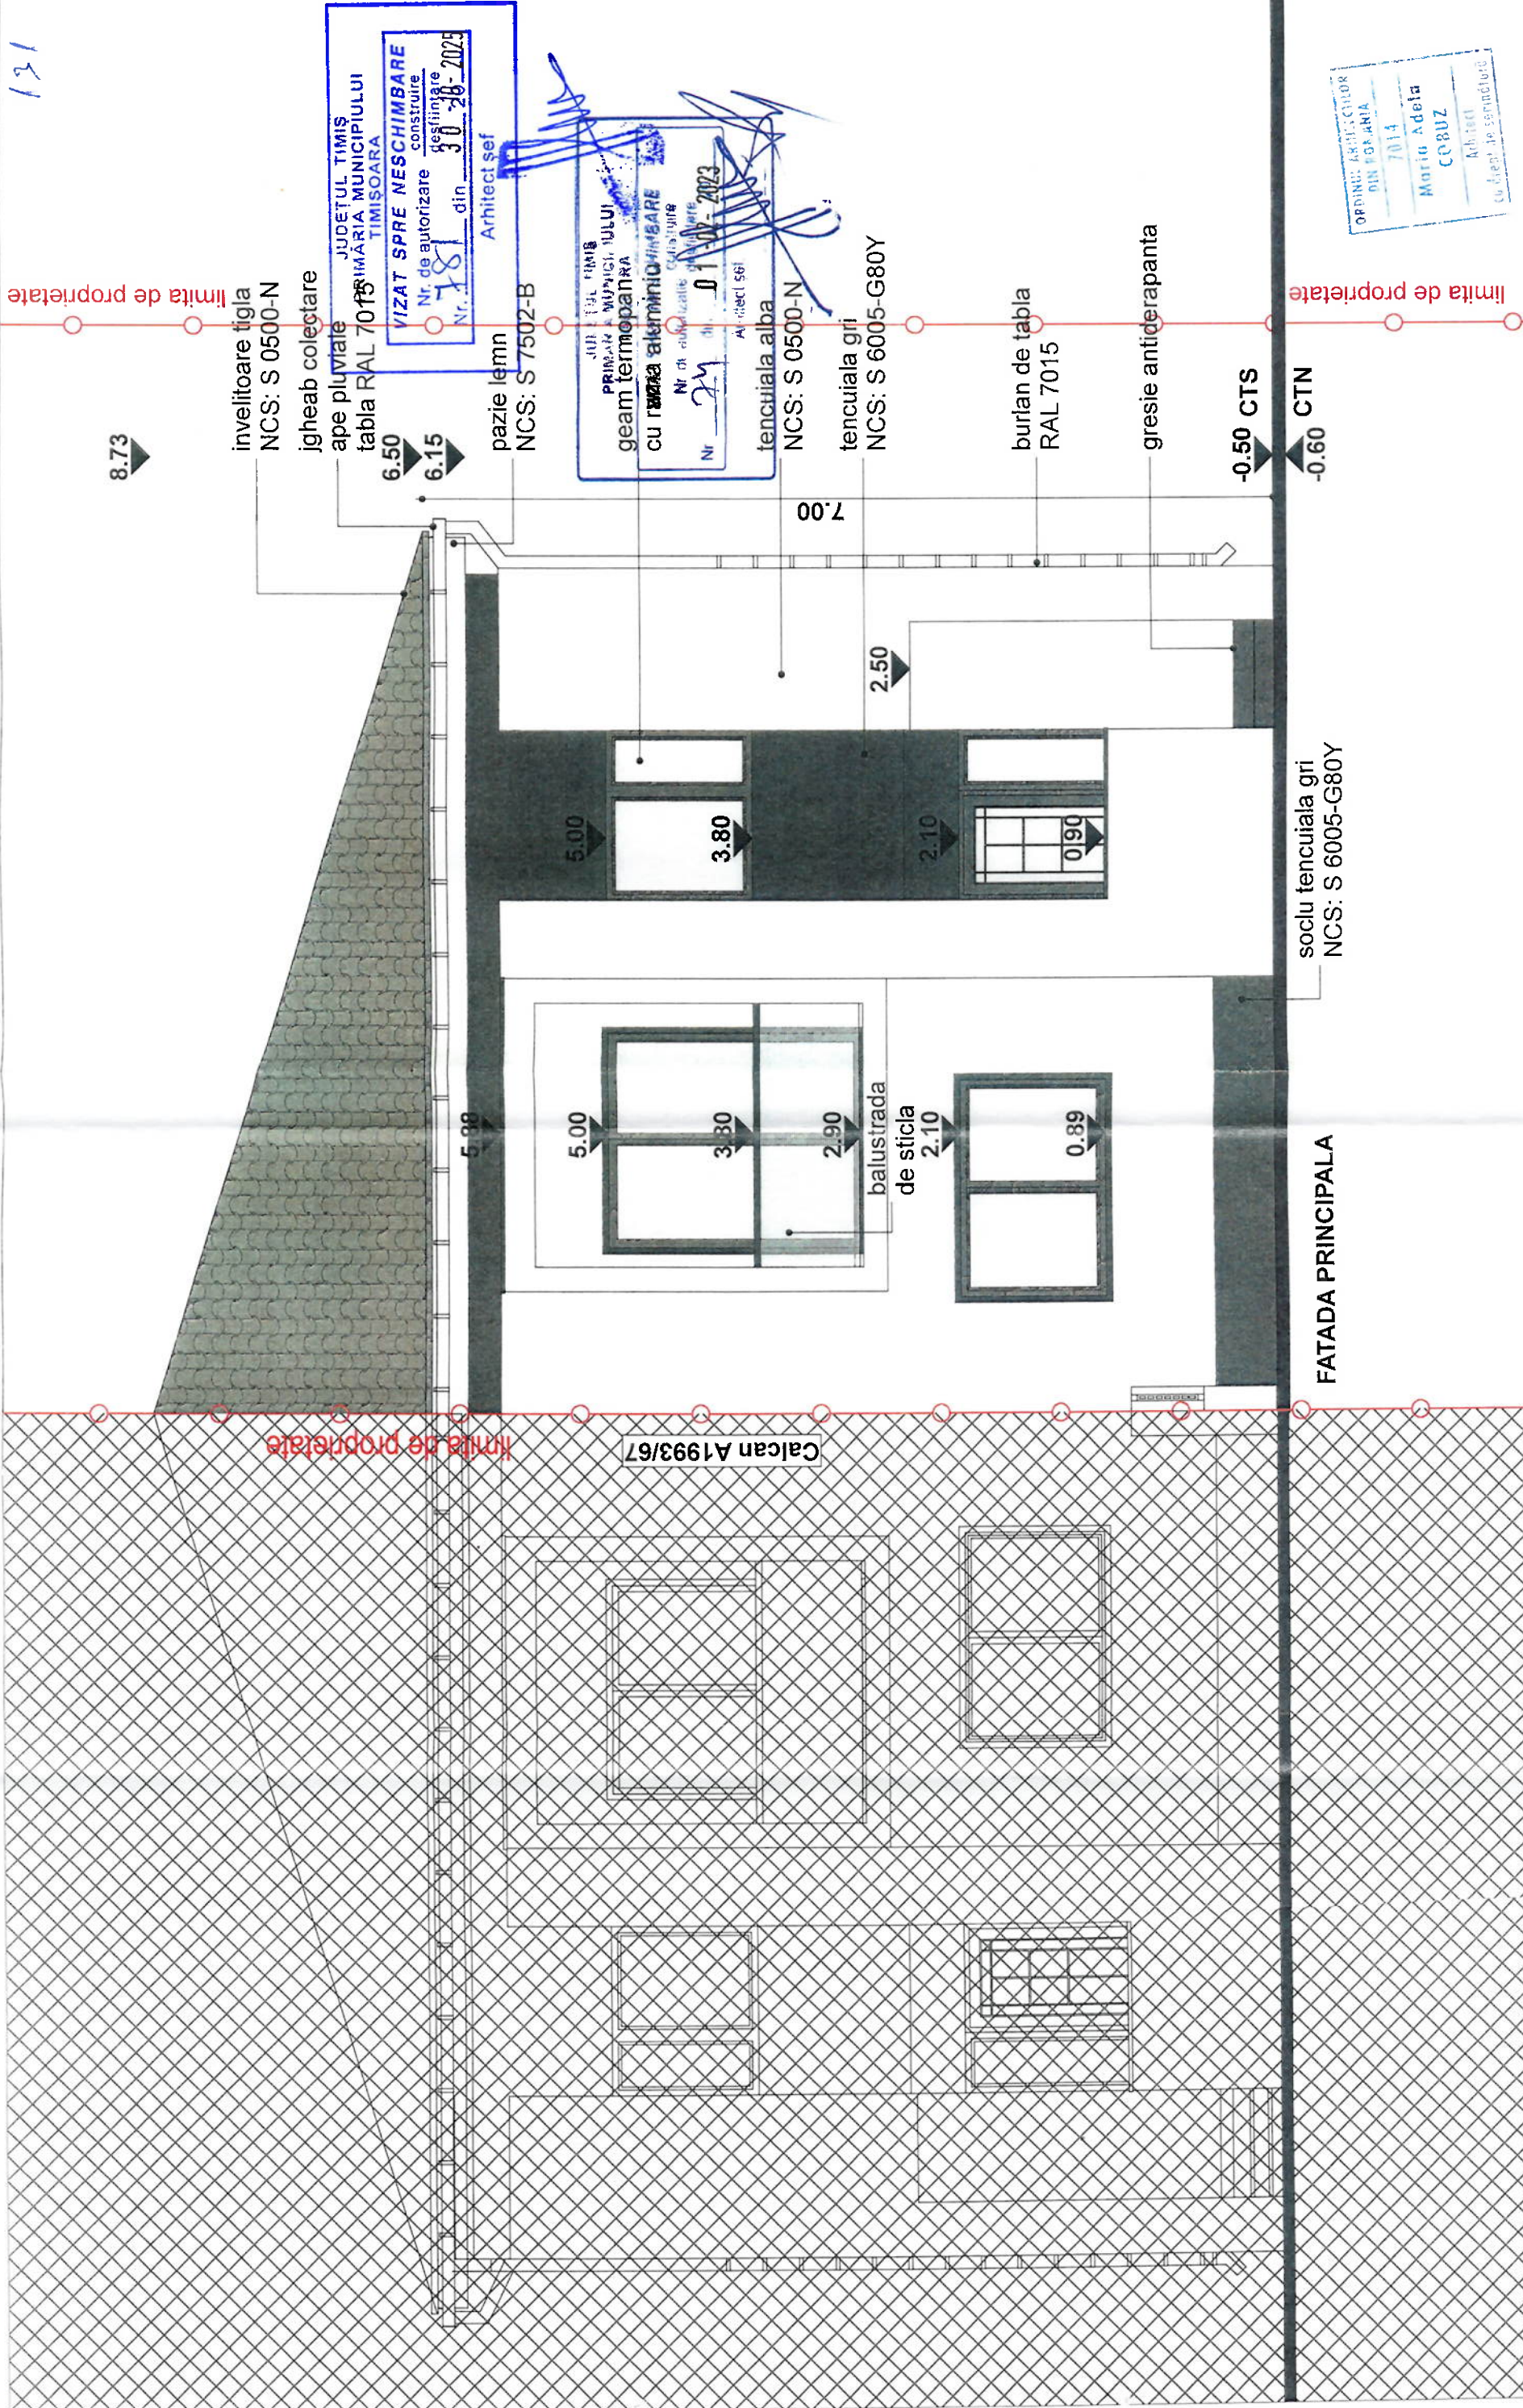

add acacia design carias-severin, resita, str. Petru Maior, nr.2, bl.800 et 4 cam.441 tel. 0735 513443					BENEFICIAR:		PROJECT NR. 368 / 2022		
SPECIFICATIE		NUME	SEMNATURA	SCARA	GOANTA MIRELA FLORICA si GOANTION			TITLUL PROIECTULUI CONSTRUIRE LOCUINTA INDIVIDUALA IN REGIM DE INALTIME P+1E SI IMPREJURIRE CU PRELUVARE AVIZE, ACORDURI SI PLAN AMPLASAMENTUZZAT OCPI DE LA CERTIFICAT DE URBANISM 2701 DIN 13.05.2022 Ind.TMS. INC. TMS/DOARA, 401 CALEA RIFUSU, NR. 16 - CF. 441034 CAD. A199508	FAZA: D.T.A.C
SEF PROIECT	arh. M. ADELA COBUZ			1:50					
PROIECTAT	arh. M. ADELA COBUZ			DATA:					
DESENAT	arh. M. ADELA COBUZ			OCT 2022					
					TITLUL PLANSEI:			PLANSA NR A 09	
					FATADA PRINCIPALA				