



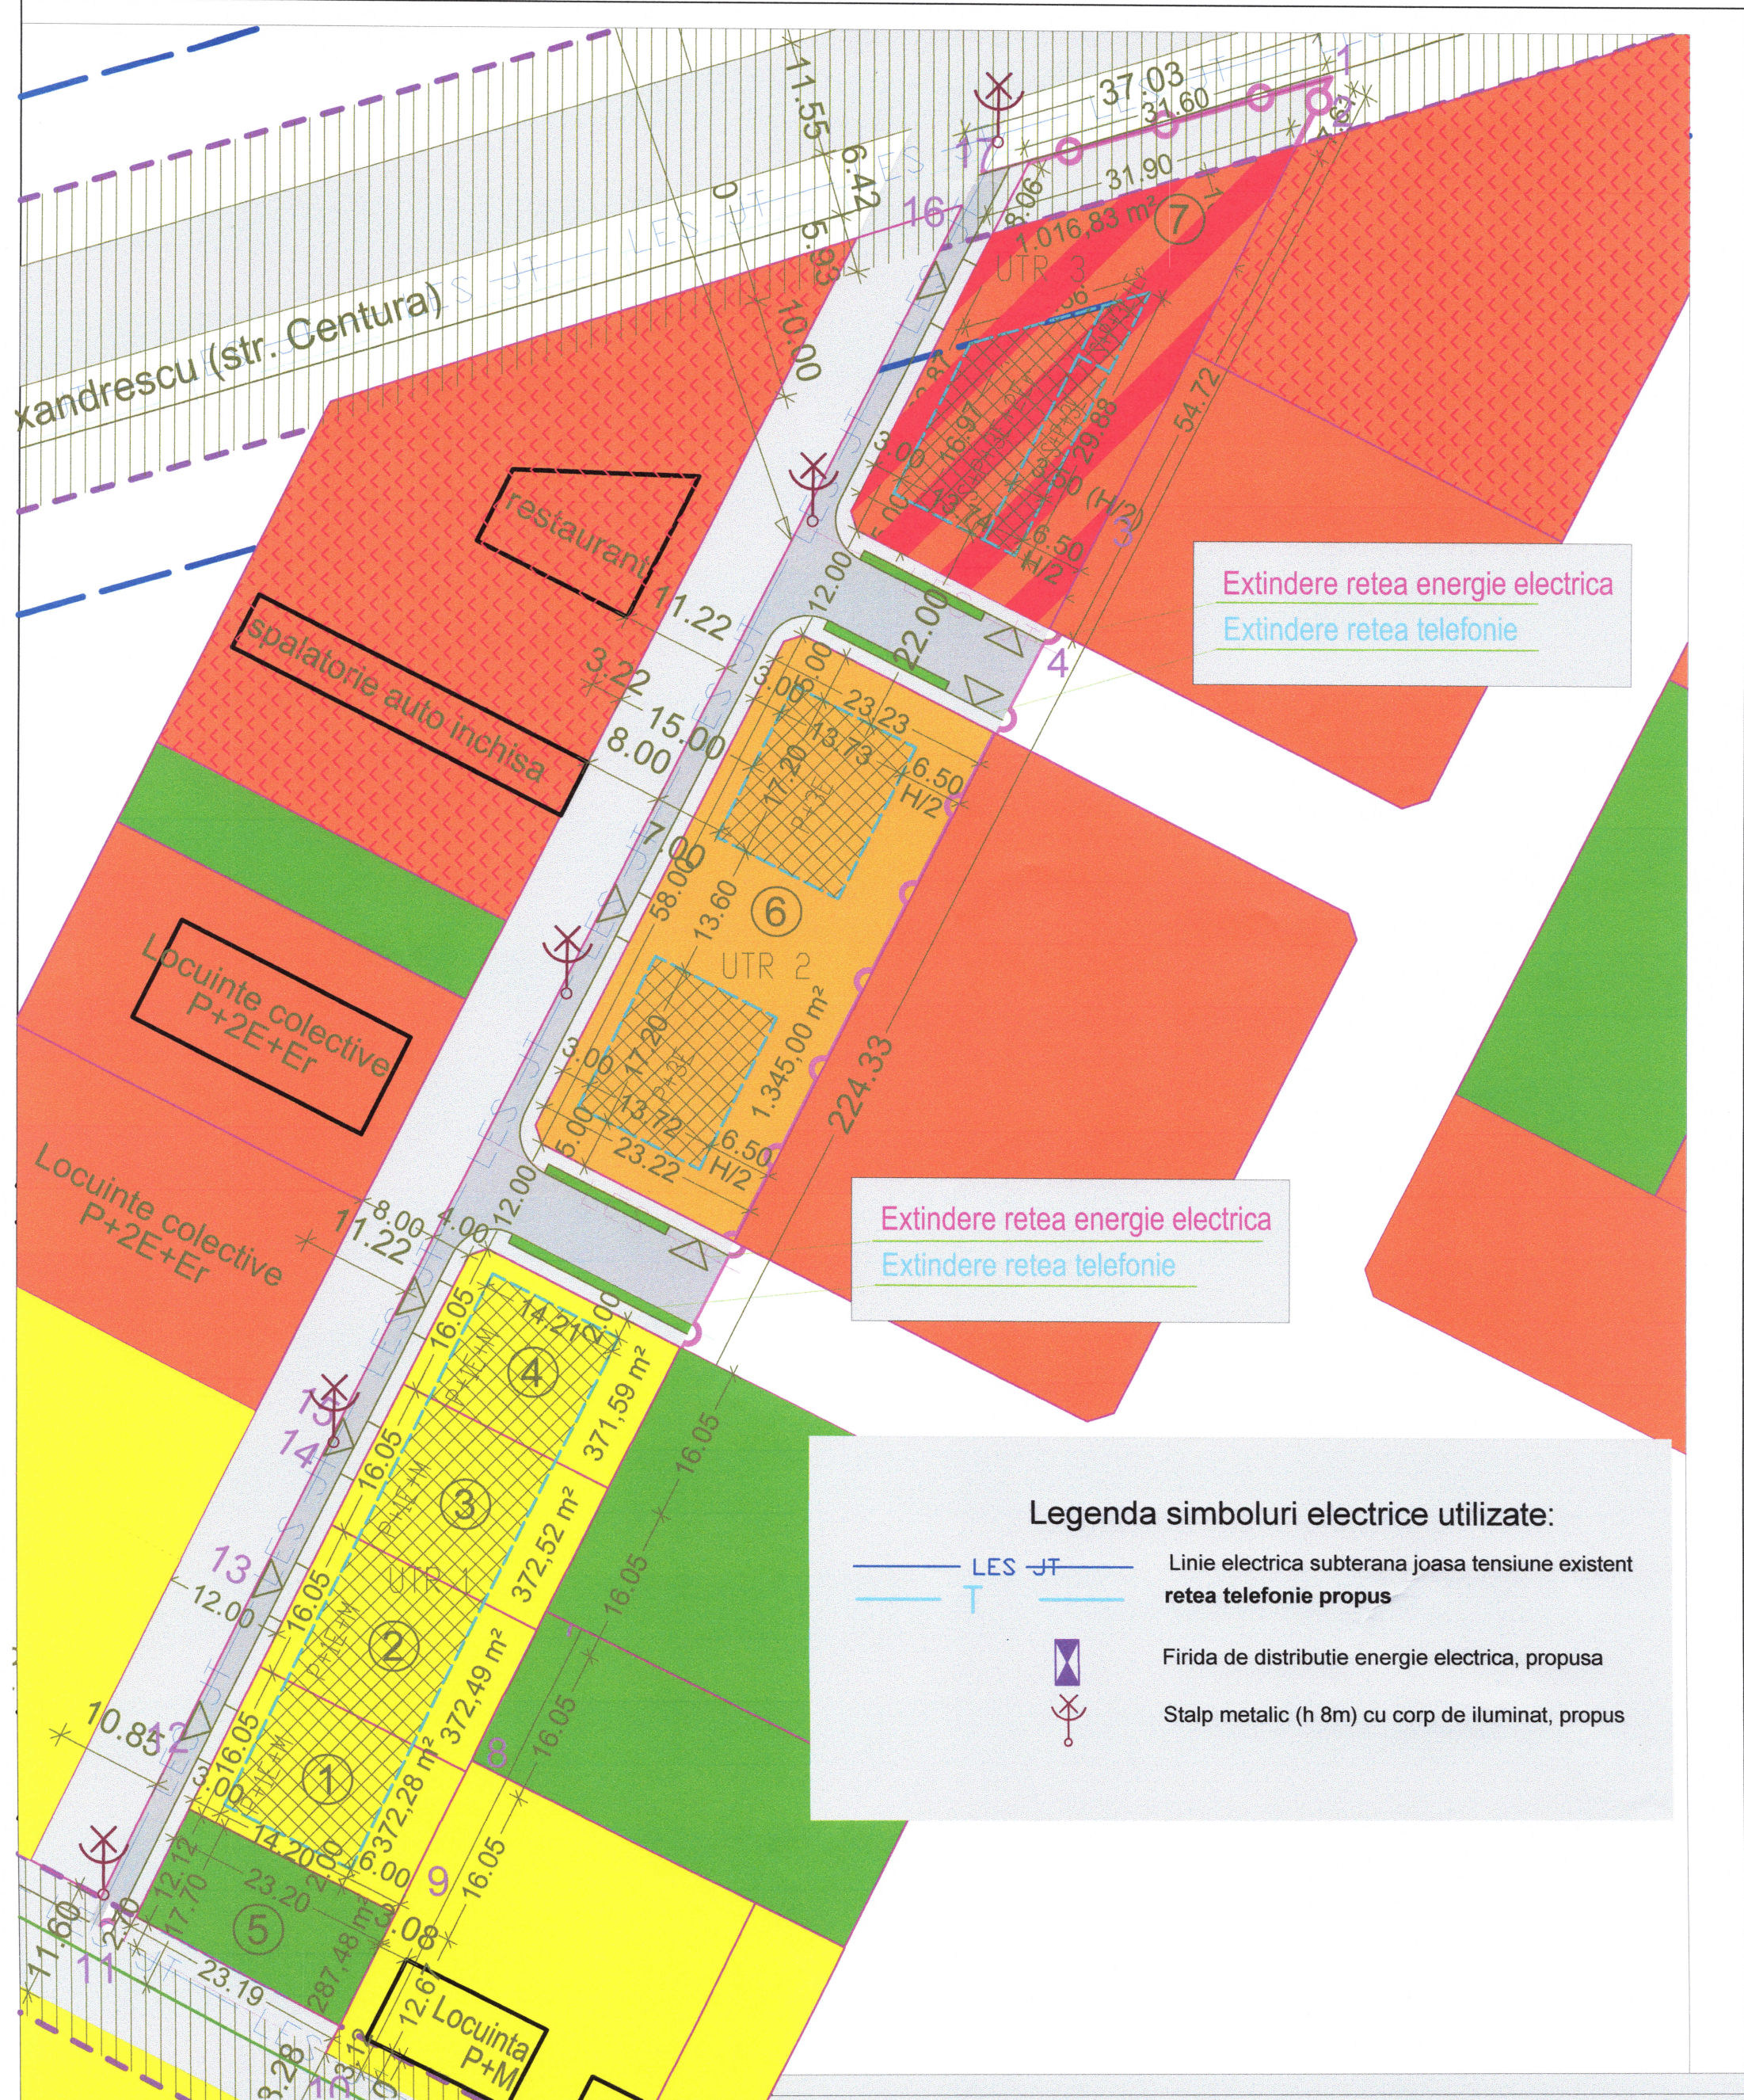

Legenda simboluri electrice utilizate:

- LES JT Linie electrica subterana joasa tensiune existent
- rete telefonie propus
- Firida de distributie energie electrica, propusa
- Stalp metalic (h 8m) cu corp de iluminat, propus

Verificator		Verificator / Expert Titlu / Nume		Semnatura		Cerinta		Referat / Expertiza nr. / Data	
S.C. "RAMSI-PROINSTAL S.R.L.		TIMISOARA		str. Lacului, nr. 2, tel. 0768612820		Beneficiar: SC C&M WEST HOUSE SRL		Nr. pr: 07853 /2022	
Amplasament: Timisoara, str. Armoniei nr. 18, CF 404385 CAD 404385, jud. Timis		Denumire proiect: P.U.Z. - LOCUINTE COLECTIVE SI FUNCTIUNI COMPLEMENTARE		Faza: PUZ		Data: 08.2022		Pl. nr. 01-Ed	
SPECIFICATIE		NUME		SEMNATURA		Scara:		REGLEMENTARI ECHIPARE EDILITARA ELECTRICE	
Intocmit: ing. Rafael Ciocani		Desenat: ing. Petrica Florin		Aprobat:					

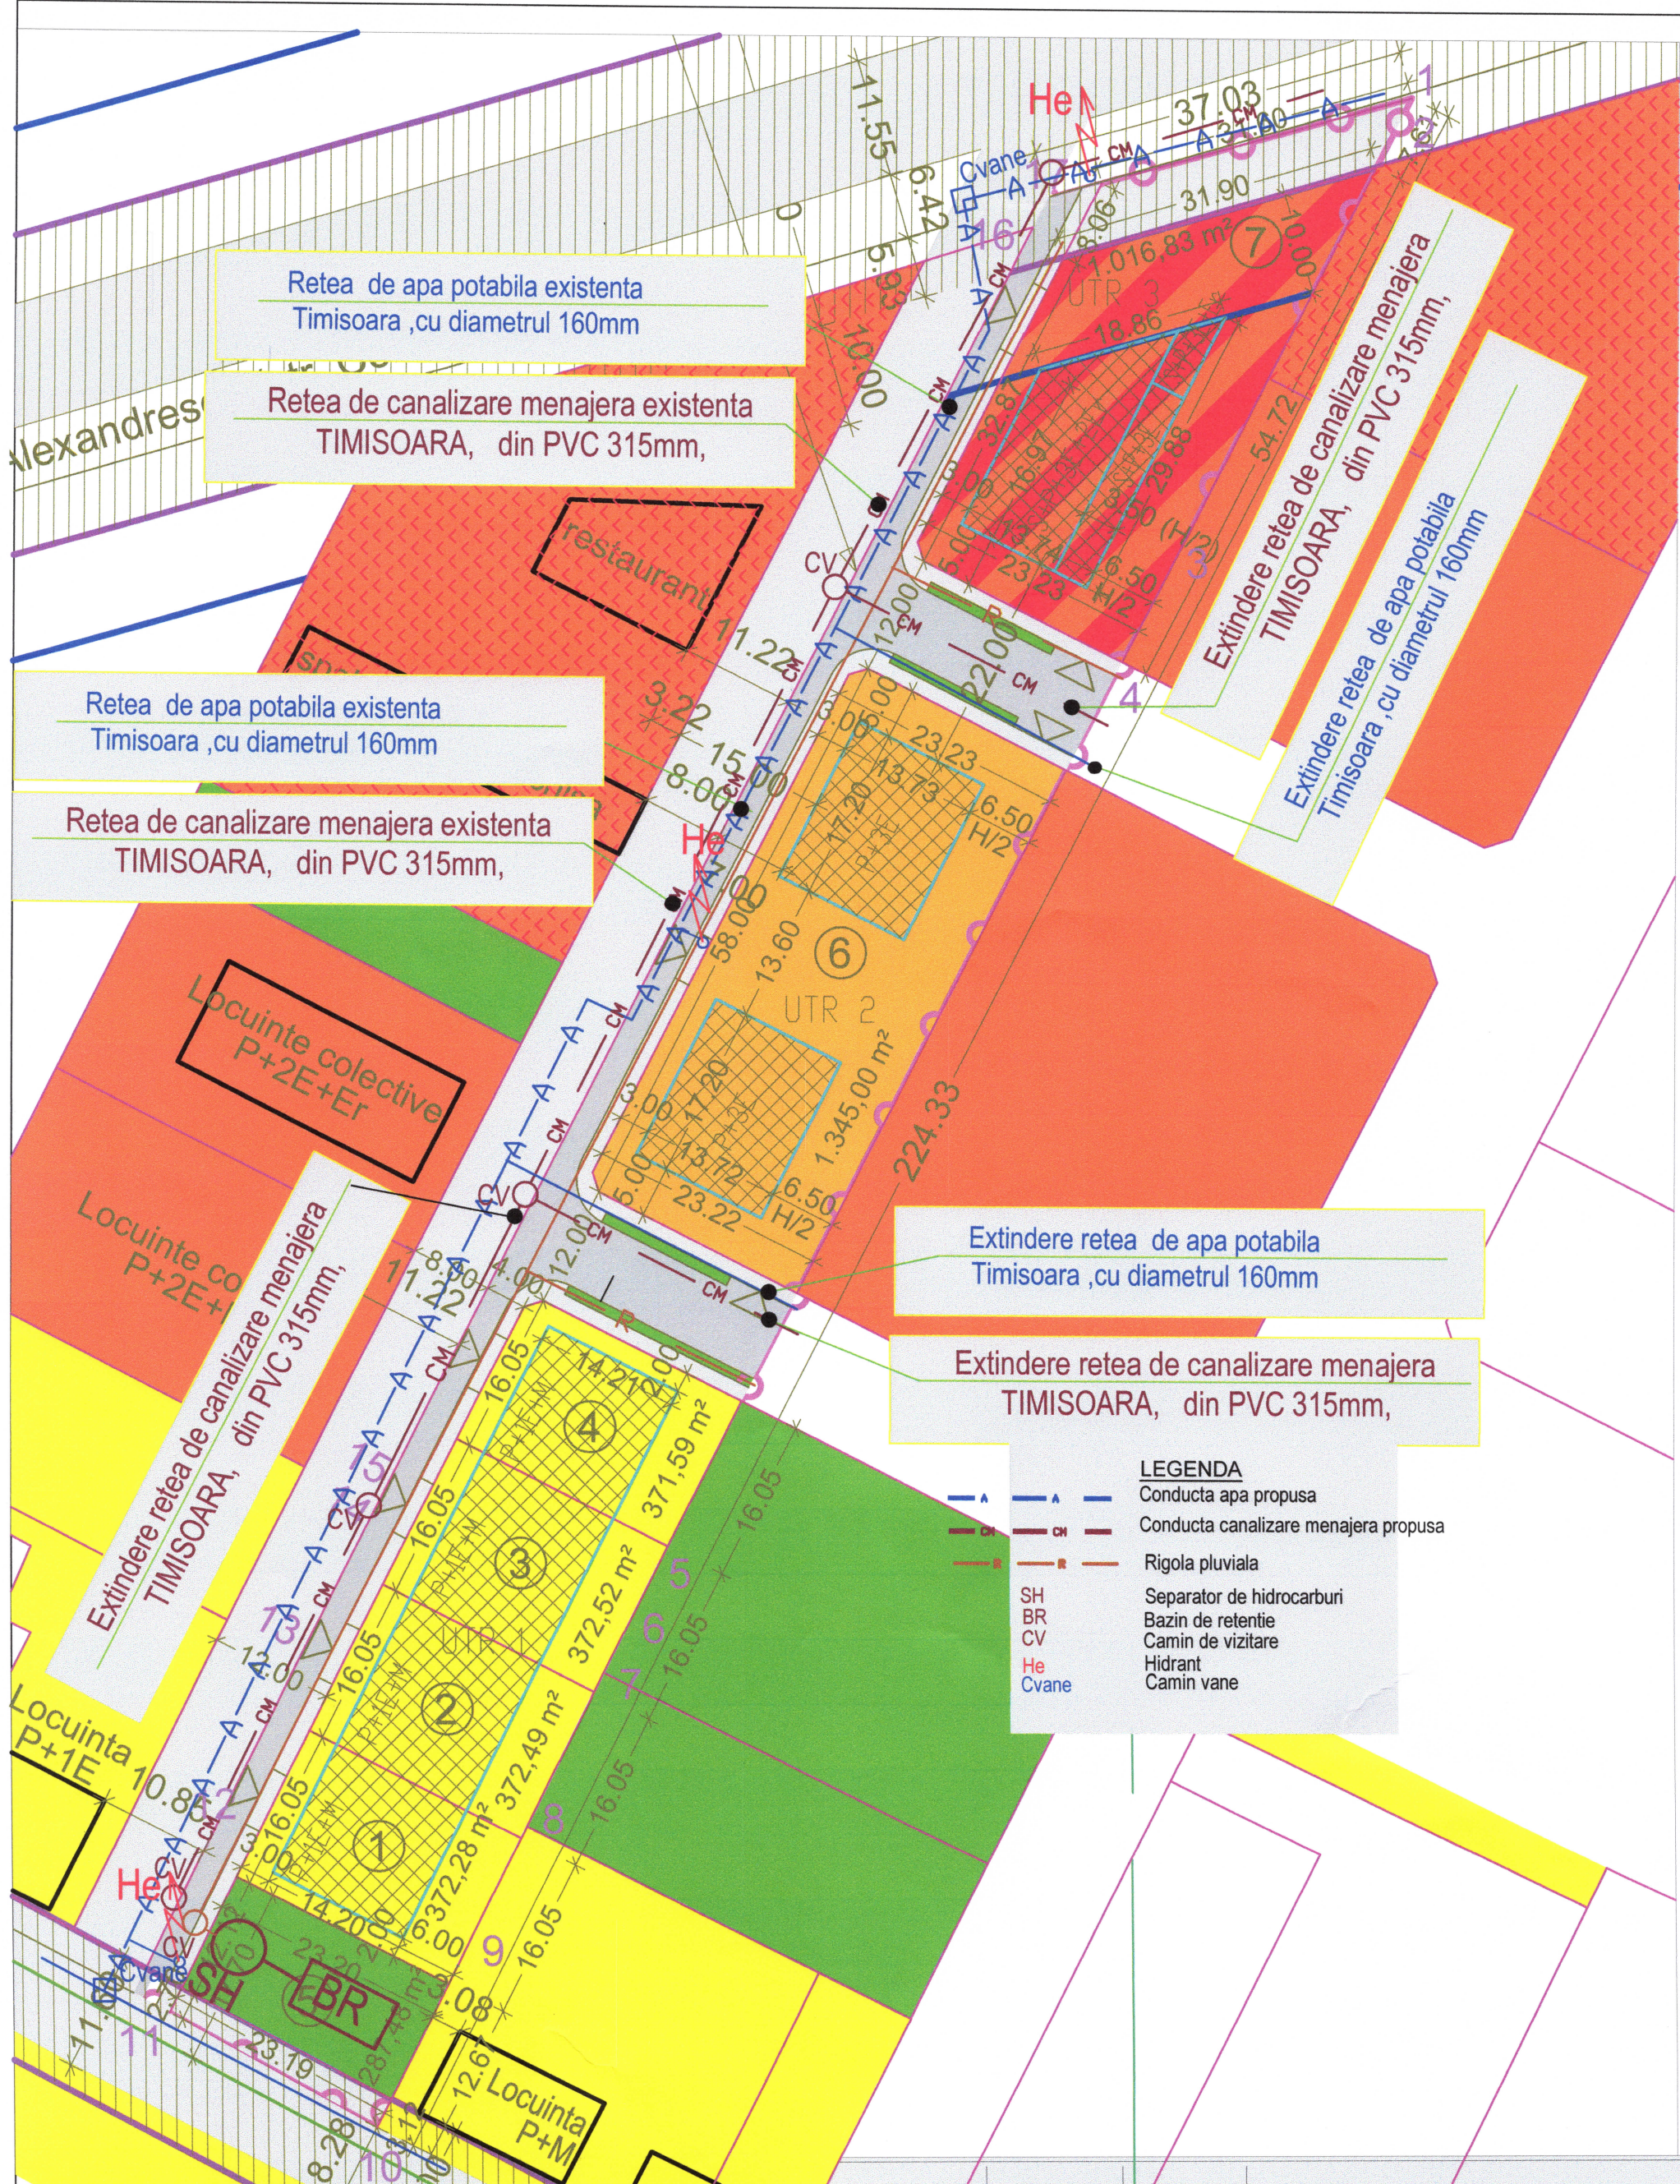

Extindere retea de apa potabila
Timisoara ,cu diametrul 160mm

Extindere retea de canalizare menajera
TIMISOARA, din PVC 315mm,

LEGENDA

- Conducta apa propusa
- Conducta canalizare menajera propusa
- Rigola pluviala
- Separator de hidrocarburi
- Bazin de retentie
- Camin de vizitare
- Hidrant
- Camin vane

Verificator					
Verificator / Expert		Titlu / Nume		Semnatura	Cerinta
				Referat / Expertiza nr. / Data	
S.C. "RAMSI-PROINSTAL S.R.L." TIMISOARA str. Lacului, nr. 2, tel. 0768612500				Beneficiar: SC C&M WEST HOUSE SRL Nr. pr: 07853 /2022 Amplasament: Timisoara, str. Armoniei nr. 18, CF 404385 CAD 404385, jud. Timis	
SPECIFICATIE	NUME	SEMNTURA	Scara:	Denumire proiect: P.U.Z. - LOCUINTE COLECTIVE SI FUNCTIUNI COMPLEMENTARE	
Intocmit:	ing. Rafael Ciocani				
Desenat:	ing. Rafael Ciocani		Data: 08.2022	REGLEMENTARI ECHIPARE EDILITARA APA POTABILA SI CANALIZARE	
Aprobat:	ing. Simona Ciocani			Pl. nr. 01-Ed	