



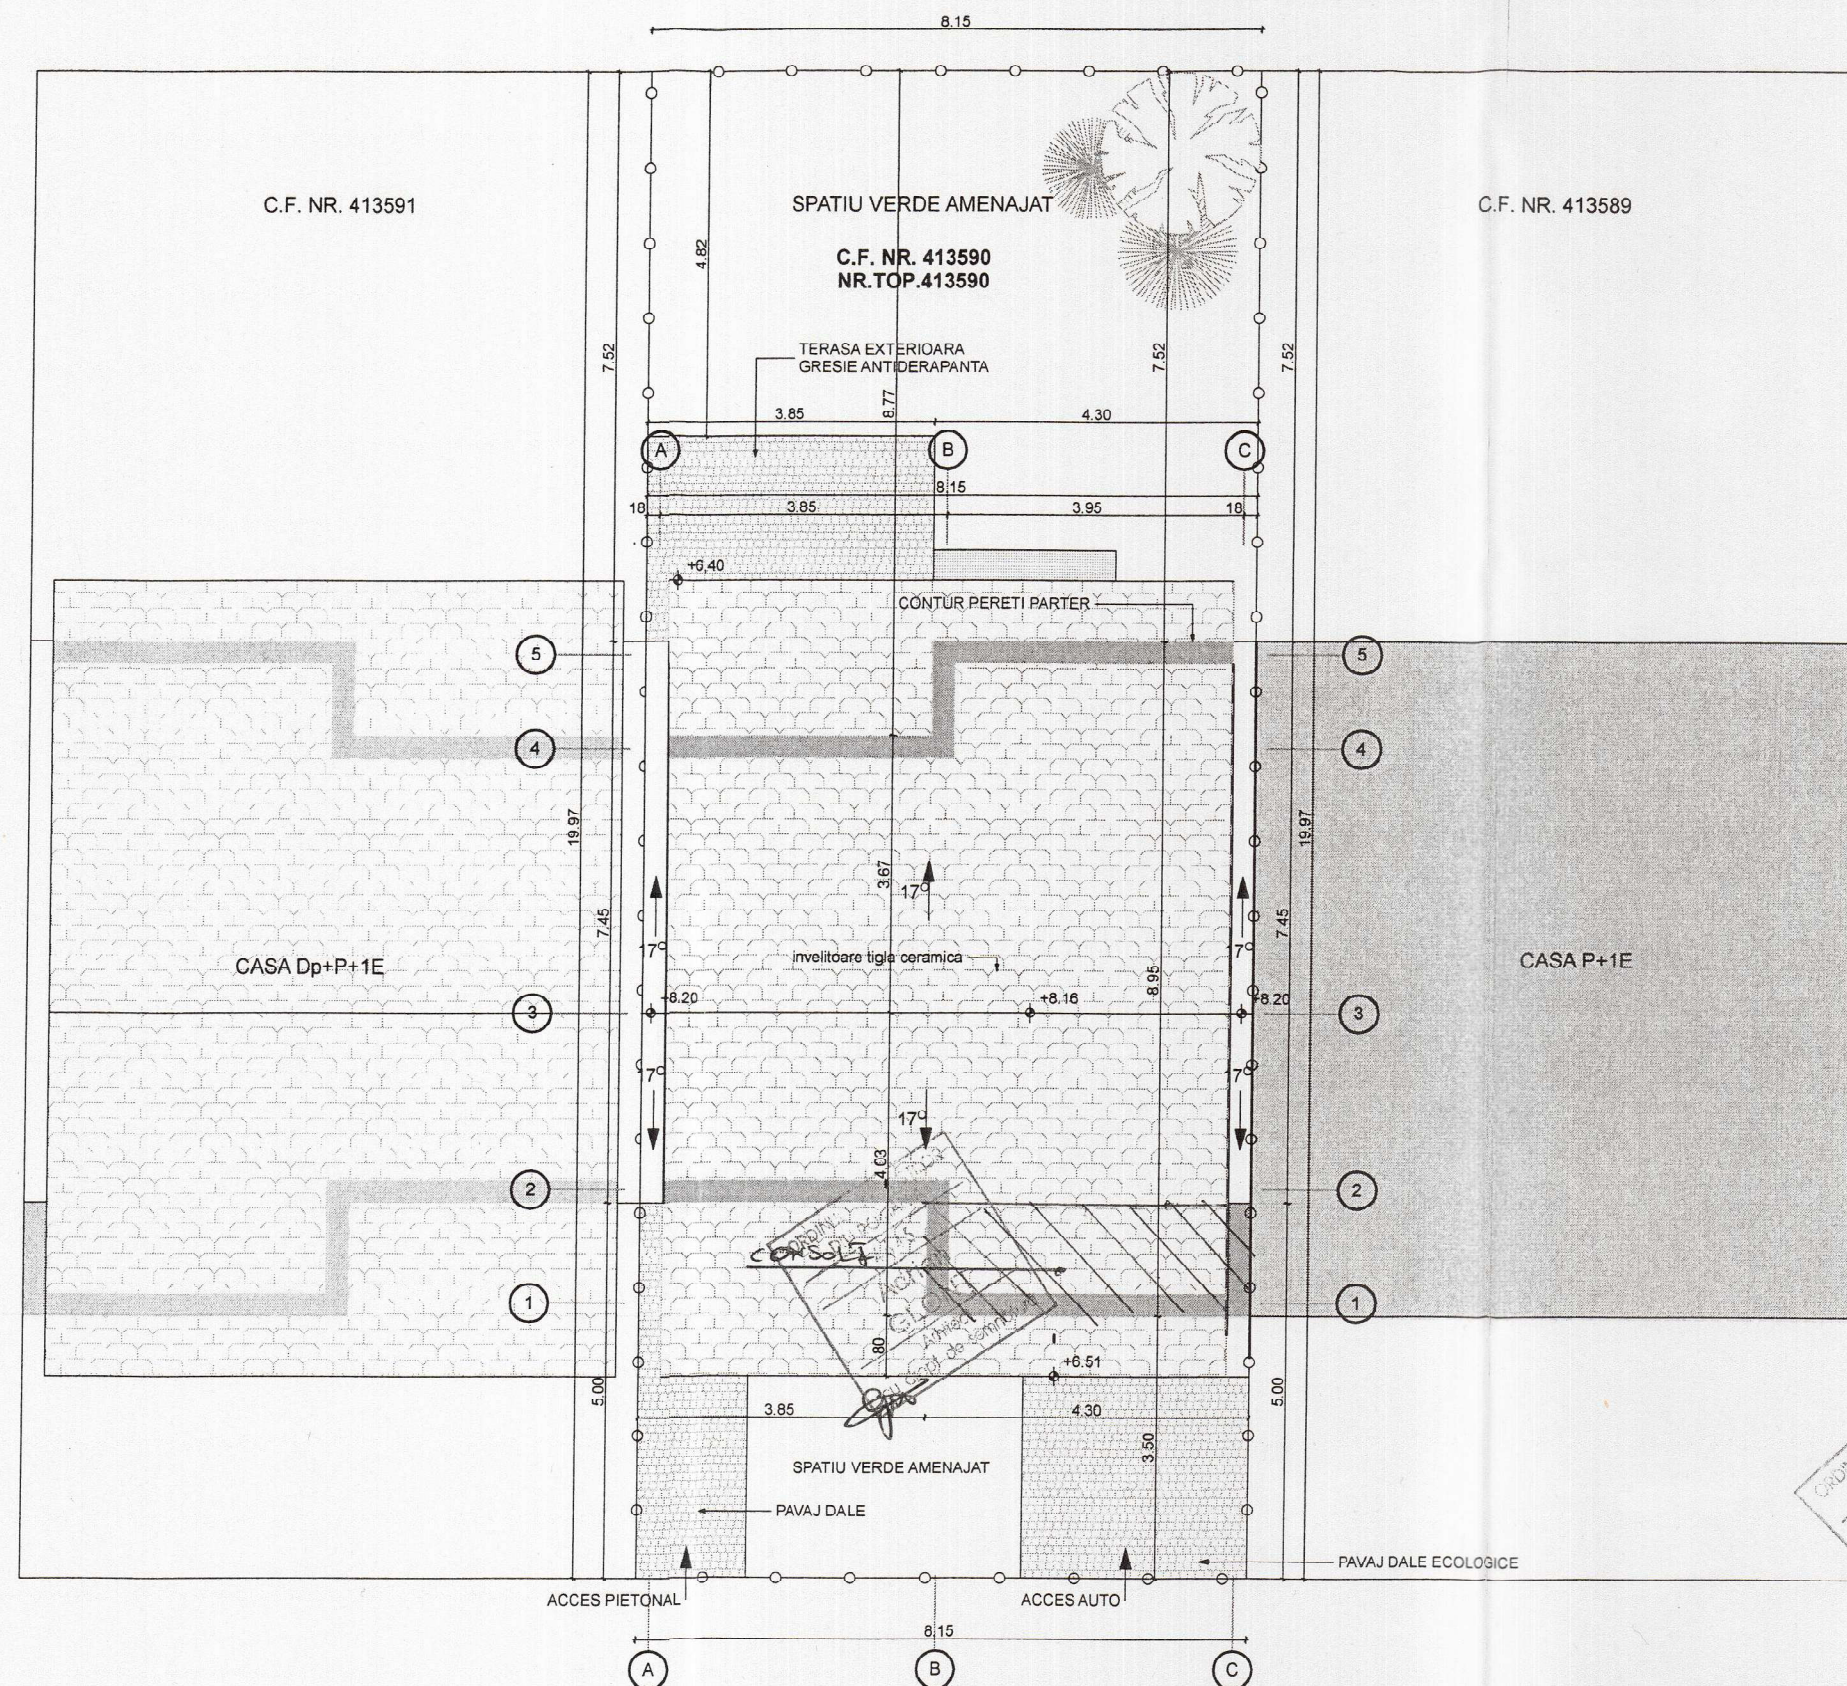

BENEFICIAR:
AMPLASAMENT:
NR.C.F.:
NR.TOP.:
S.TEREN:
S.C.EXISTENTA:
S.C.PROPUSA:
S.D.PROPUSA:
P.O.T.PROPUS:
C.U.T.PROPUS:

TIMISOARA, str. TRAIAN VUIA
 413590
 413590
 163 mp
 0
 62.33 mp
 166.45 mp
 38.23%
 1.02

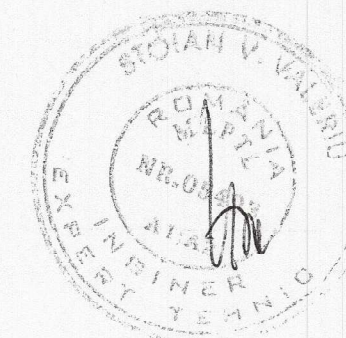

DESENELE ALATURATE CAT SI SPECIFICATIILE, IDEILE, AMENAJARILE SUNT SI VOR RAMANE PROPRIETATEA ARHITECTULUI. NICI O PARTE A ACESTORA NU VA FI REPRODUSA, COPIATA, ADAPTATA, DEZVALUITA, SAU DISTRIBUTA ALTORA, VANDUTA, PUBLICATA SAU FOLOSITA FARA CONSIMTAMANTUL SCRIS ANTERIOR SI COMPENSAREA ADECVATA A ARHITECTULUI. CONTACTUL VIZUAL CU DESENELE ALATURATE CONSTITUIE DOVADA DEFINITIVA SI IREVOCABILA A ACCEPTARII ACESTOR RESTRICTII.

Expert				
Verificator				
	Nume	Semnatura	Cerinta	Referat/Expertiza/NR./Data
	S.C. AEDIFICATORIA S.R.L.			Beneficiar
	Str. Intrarea Doinei nr. 23, ap. 21, Timisoara			pr.nr.
	tel. 0356 463 036 fax 0256 220210			52/2013
Specificatie	Nume	Semnatura	Scara:	proiect : CONSTRUIRE CASA FAMILIALA IN REGIM
Sef Proiect:	ARH.GLONT ADRIAN		1:200	Dp+P+1E CU GARAJ INGLOBAL
Proiectant:	arh. Loredana Rusu		Data:	amplasament : LOC.TIMISOARA, STR.TRAIAN
Desenat:	arh. Loredana Rusu		11.2013	VUIA C.F.413590 NR.TOP.413590
				Plan situatie propus
				faza:
				d.t.a.c.
				pl. 4/A