
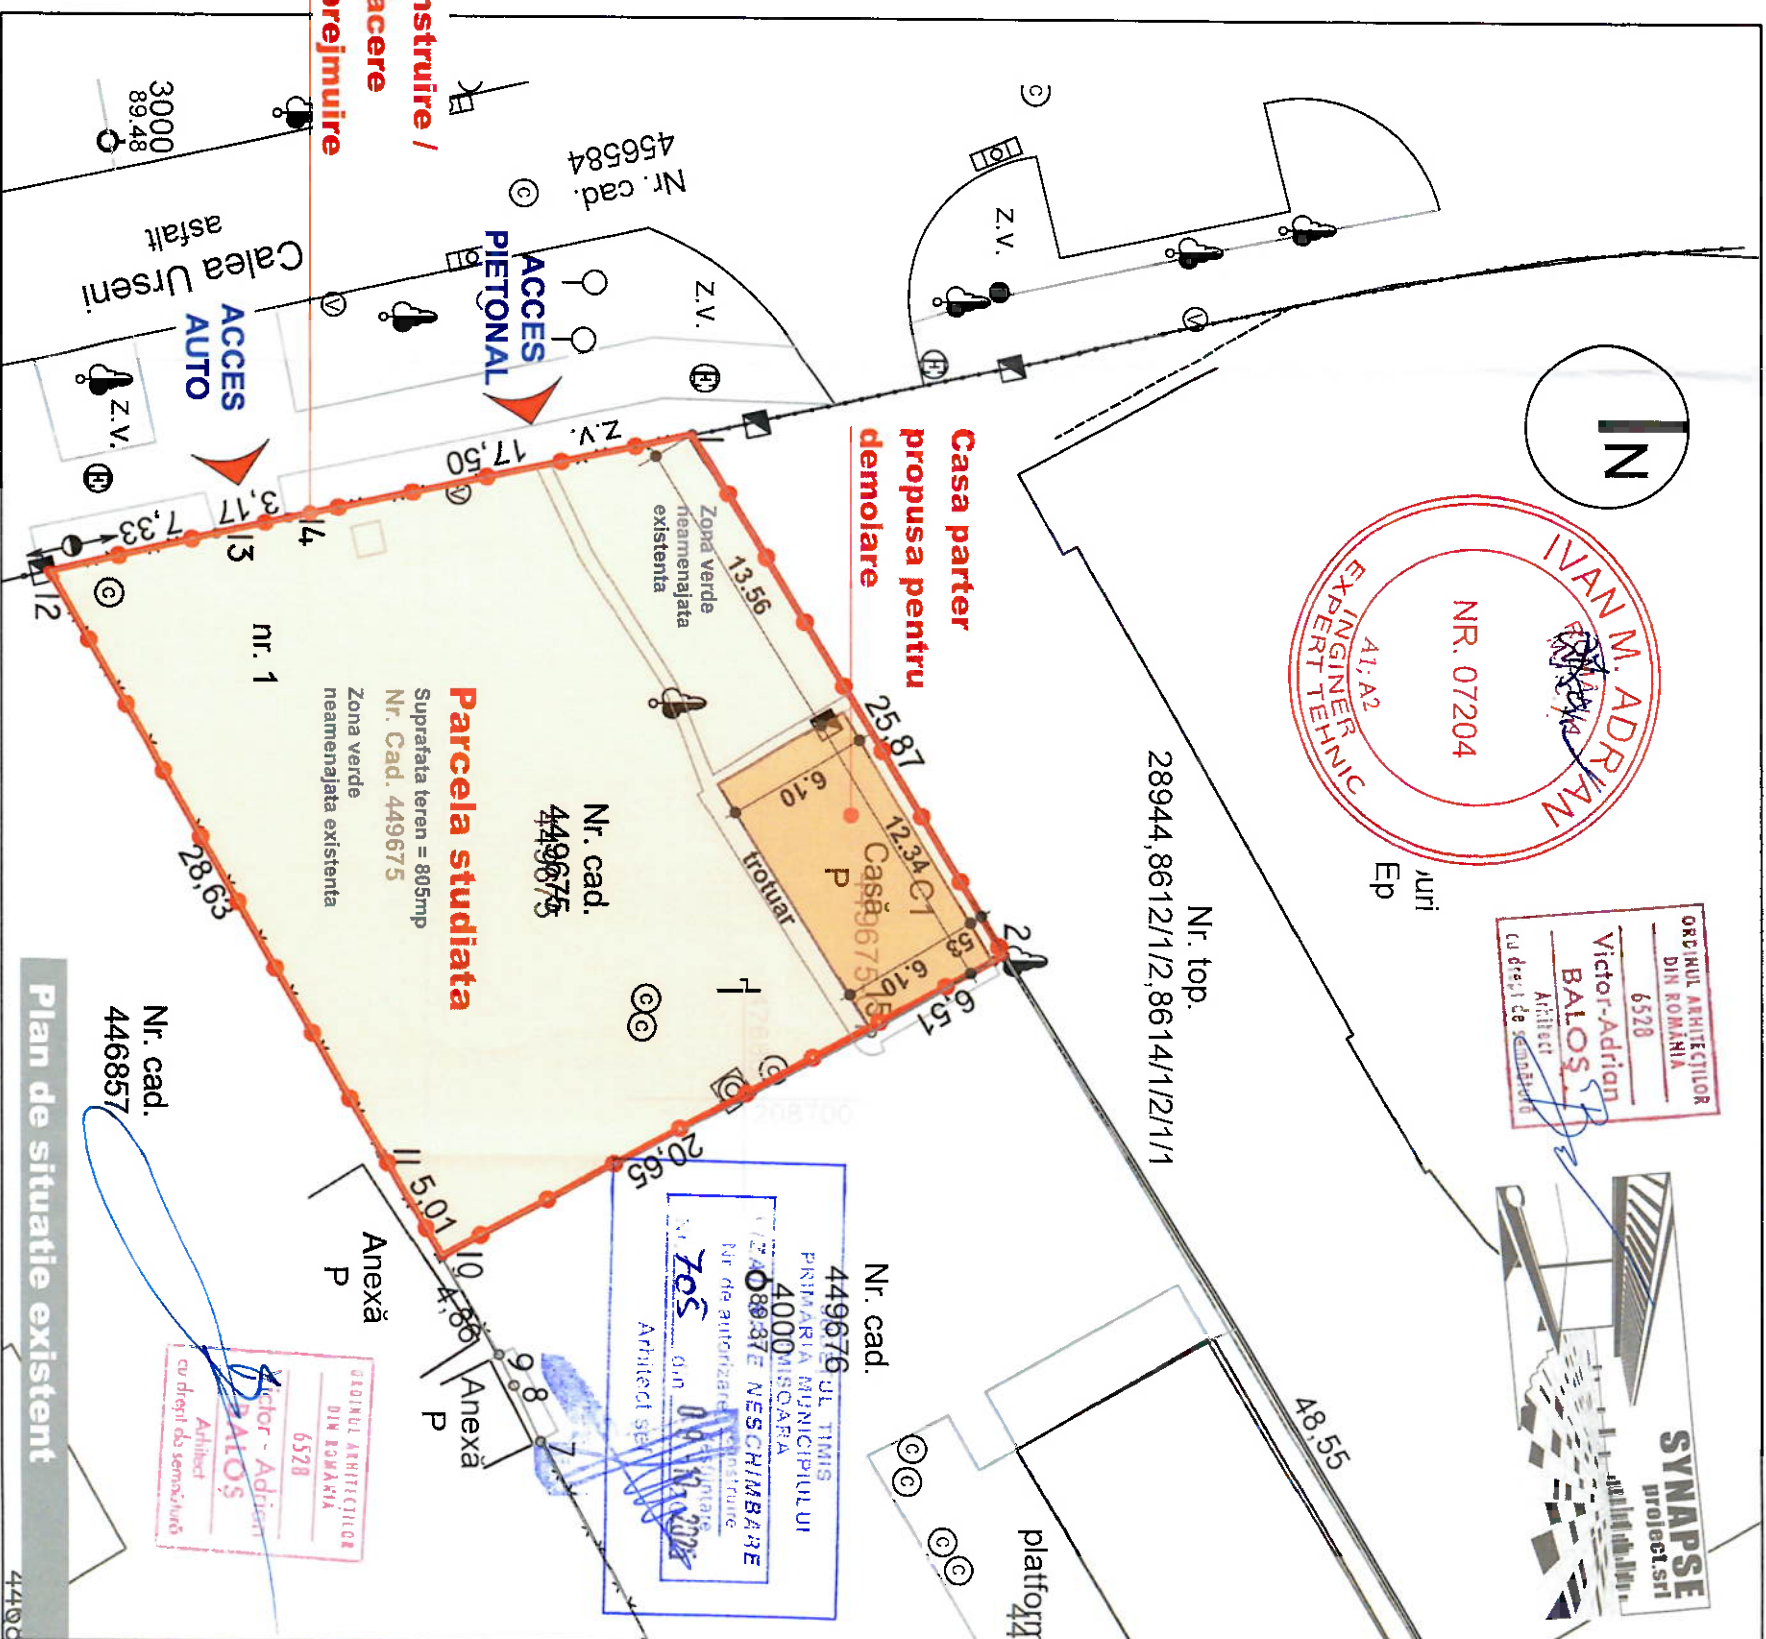


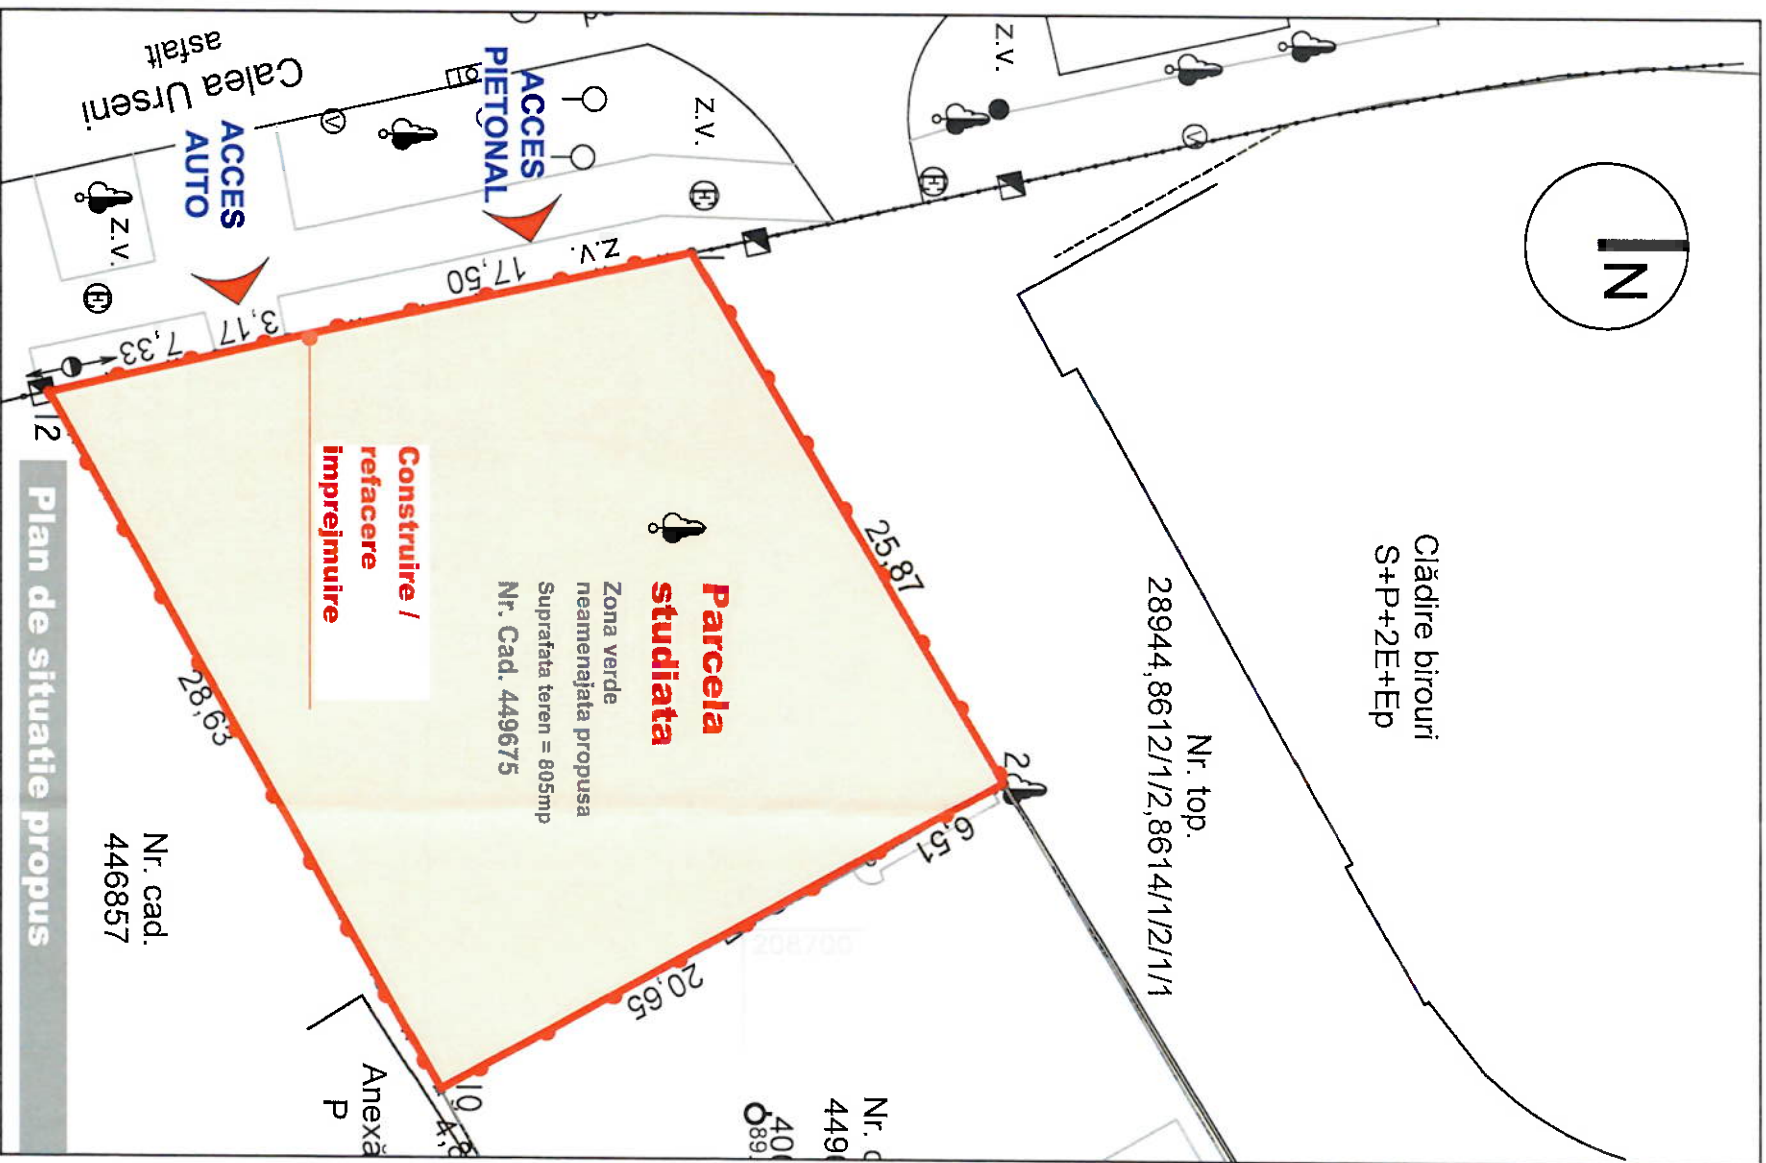

Casa existenta regim P - propusa pt demolare

Casa parter - Plan de situatie si imprejmuire gard

S teren = 805 mp
Sc casa existenta parter / Scd = 75mp
POT existent = 9,31%
POT propus = 0,00%
CUT existent = 0,09
CUT propus = 0,00
Zona Verde existenta neamenajata = 700mp (86,95%)
Zona Verde propusa neamenajata = 805mp (100%)
Trotuare si platforme existente = 30mp (3,72%)
Trotuare si platforme propuse = 0,00mp (0,00%)

		PROIECTARE DE ARHITECTURĂ SYNAPSE PROIECT SRL Timisoara, jud. Timis Str. Zidina, Nr. 4, Sc. C, Ap. 8, Cam. 2 betos.adrian@gmail.com tel. 0728.123313		BENEFICIAR: S.C. SAGUARO TECH ESTATE MANAGEMENT S.R.L. Timisoara, jud. Timis, Str. Siemens, Nr.5, Camera 123A		Proiect 03/2022	
SPECIALITATEA: ARHITECTURA		PROIECT: Demolare casa existenta parter. Construire imprejurime inclusiv acces pietonal si auto.		FAZA D.T.A. D.T.A.			
SPECIFICATIE		NUME		SEMANTURA		Scara:	
SEF PROIECT		arh. Adrian BALOȘ				1:200	
PROIECTAT / DESENAT		arh. Adriana MAGDA				Data: 05.2022	
TITLU PLANSĂ: Demolare casa si construire imprejurime Casa parter - Plan de situatie		AMPLASAMENT: Str. Calea Urseni nr. 1, CF nr. 449675, Mun. Timisoara, jud. Timis.				Pl. nr. A.	