




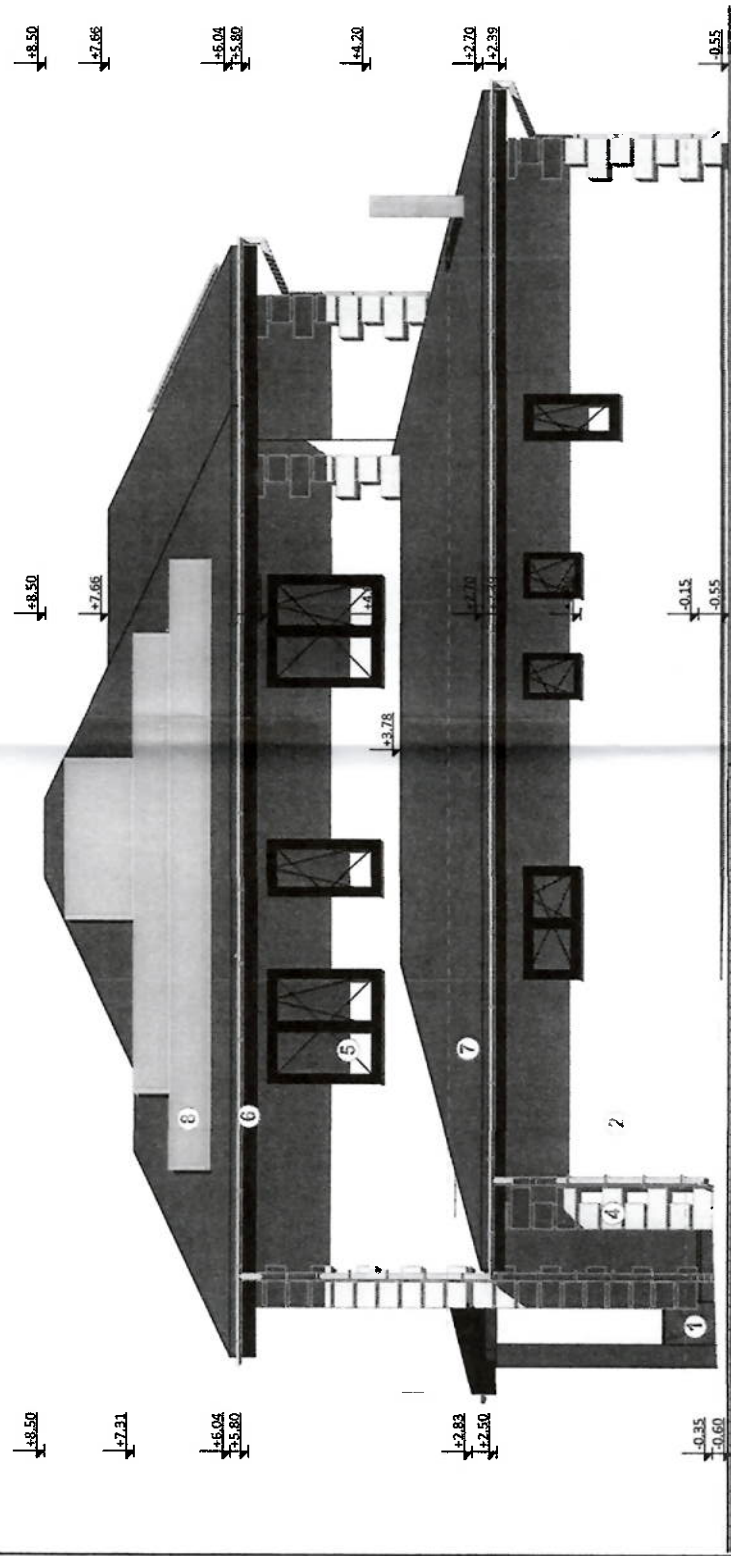


Fatada Vest 1:100

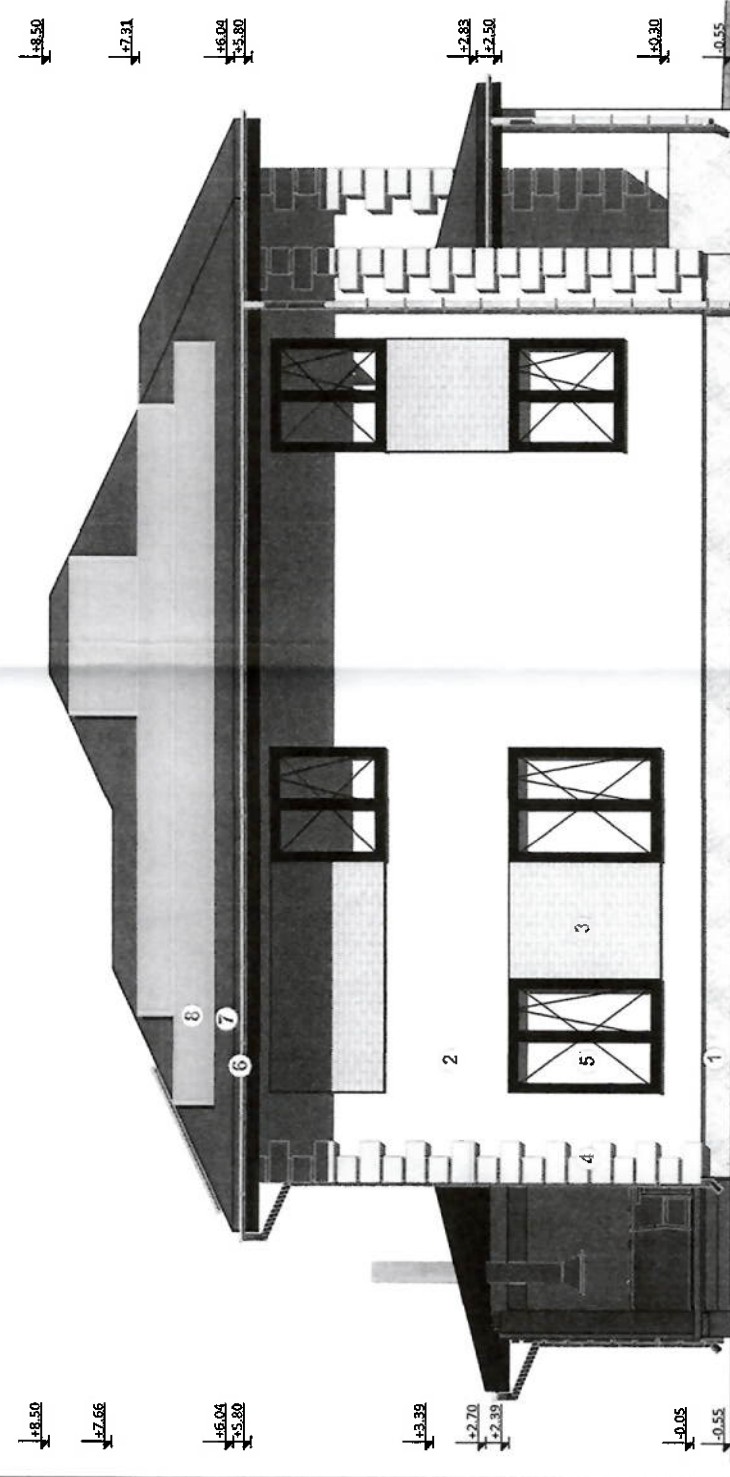

Fatada Est 1:100

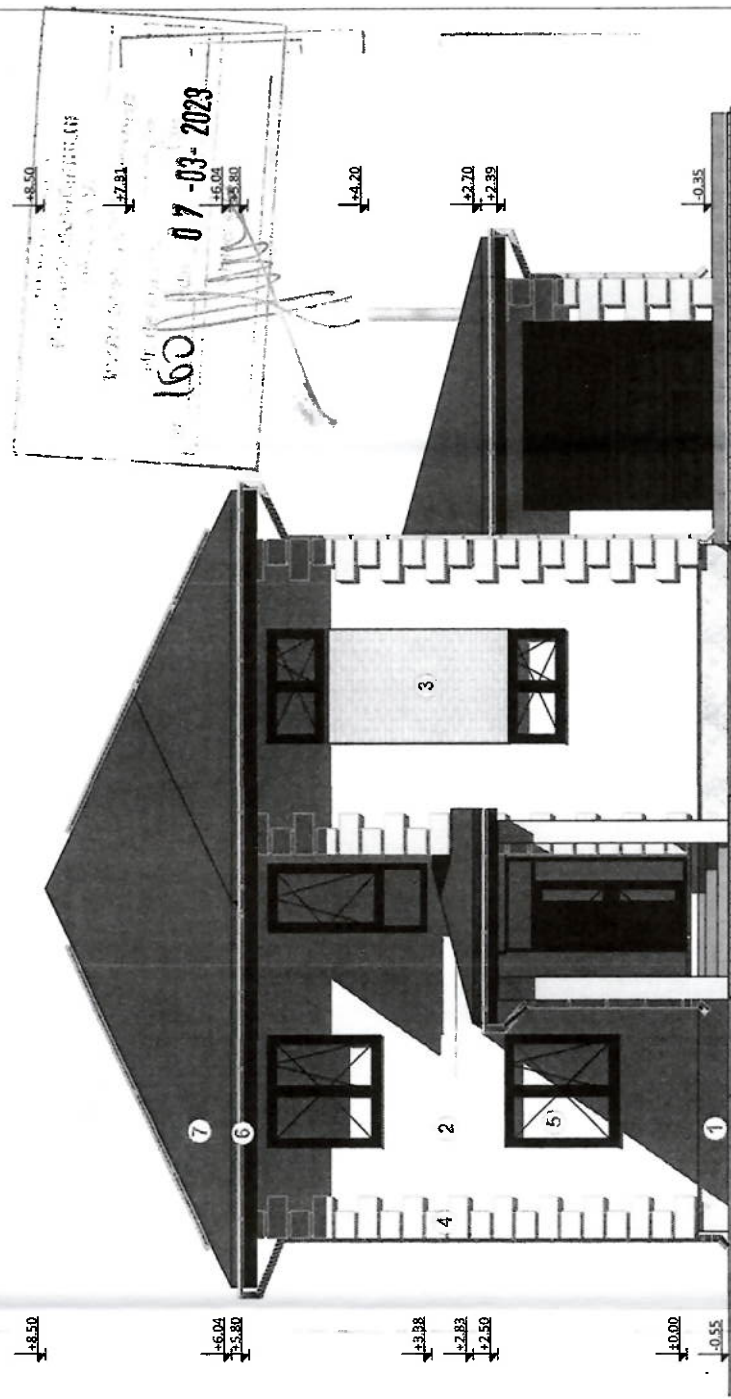

Fatada Nord 1:100

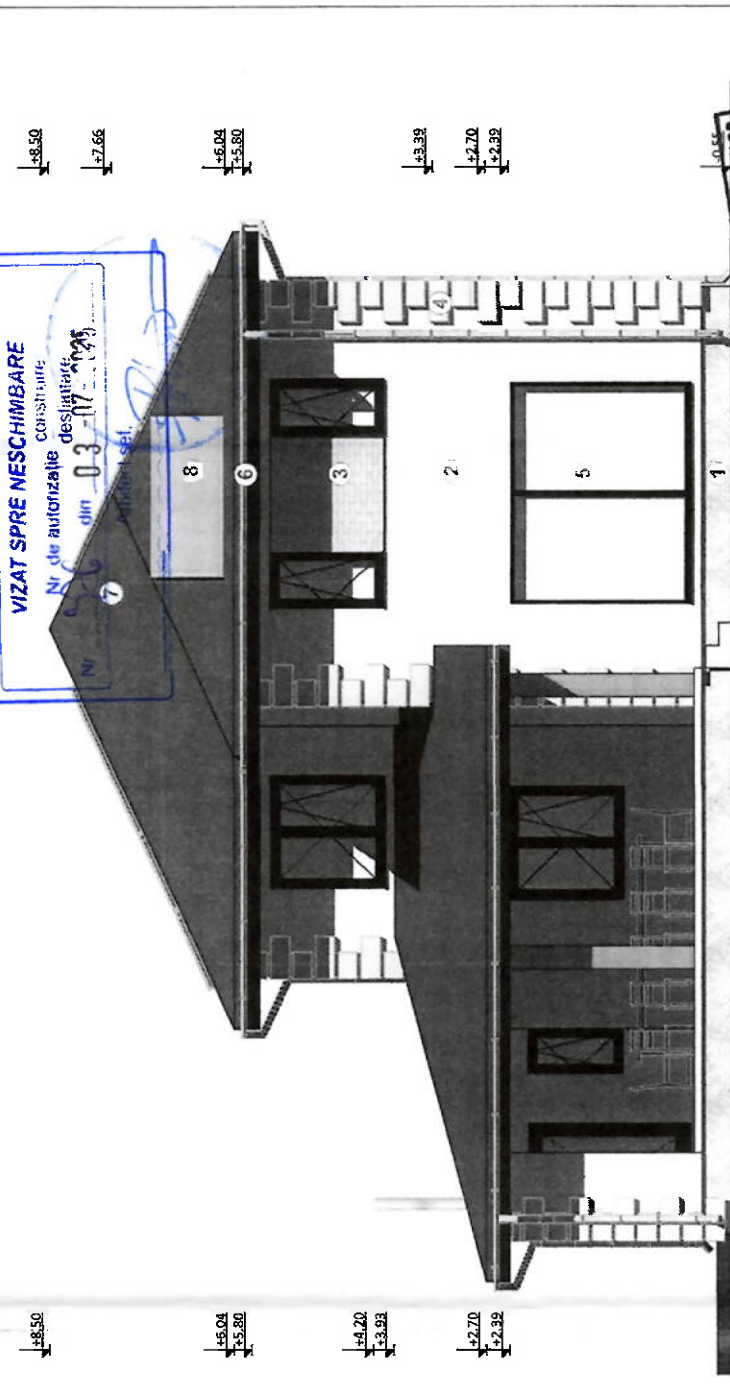

Fatada Sud 1:100

JUDETUL TIMIS
PRIMARIA MUNICIPIULUI
TIMISOARA
VIZAT SPRE NESCIMBARE
CONSTRUIRE
Nr. de autorizatie de constructii
din 03-17-2023
Arhitect Sef.

- LEGENDA
- 1. Soclu placaj piatra naturala pe termosistem 5 cm polistiren extrudat
 - 2. Tencuiala pe termo-sistem polistiren 10cm, culoarea de baza alb-gri NCS: S 0500-N
 - 3. Placare piatra naturala decorativa
 - 4. Elemente decorative polistiren
 - 5. Tamplarie din PVC cu geam termoizolant triplu-strat, gri-antracit
 - 6. Jgheab tabla prevopsita gri
 - 7. Invelitoare tigla ceramica gri
 - 8. Panouri fotovoltaice

TECTONICS House		S.R.L. arhitectura design urbanism		PROIECT: CONSTRUIRE LOCUINTA UNIFAMILIARA PT 1E SI IMPREMIURE TEREN		NR. PROIECT 474/2021	
www.tectonics.ro E-mail: arh@tectonics.ro		SCARA 1:100		BENEFICIAR: IVANIS Danut si IVANIS Maria-Adriana		FAZA DTAC+PT	
RO-300576 Timisoara, Sos. Enser de la Tisa nr.10-12, sc.A, ap.1		DATA 10/2022		AMPLASAMENT: nr. cad.448282 Timisoara, jud. Timis,		NR. PLANSA A07	
Tel Fax : +400256 201491, 0721 650247, 0728 267216		arh. CARMEN NICORICI-CALANCE		PLANSĂ: FATADE		262	
		arh. MARIUS NICORICI-CALANCE					
		arh. CARMEN NICORICI-CALANCE					
		arh. Carmen NICORICI-CALANCE					

ARHITECTURA
DIN ROMANIA
406
Carmen
NICORICI CALANCE
Arhitect
cu drept de semnatura