


PUZ ZONA REZIDENTIALA SI FUNCTIUNI COMPLEMENTARE

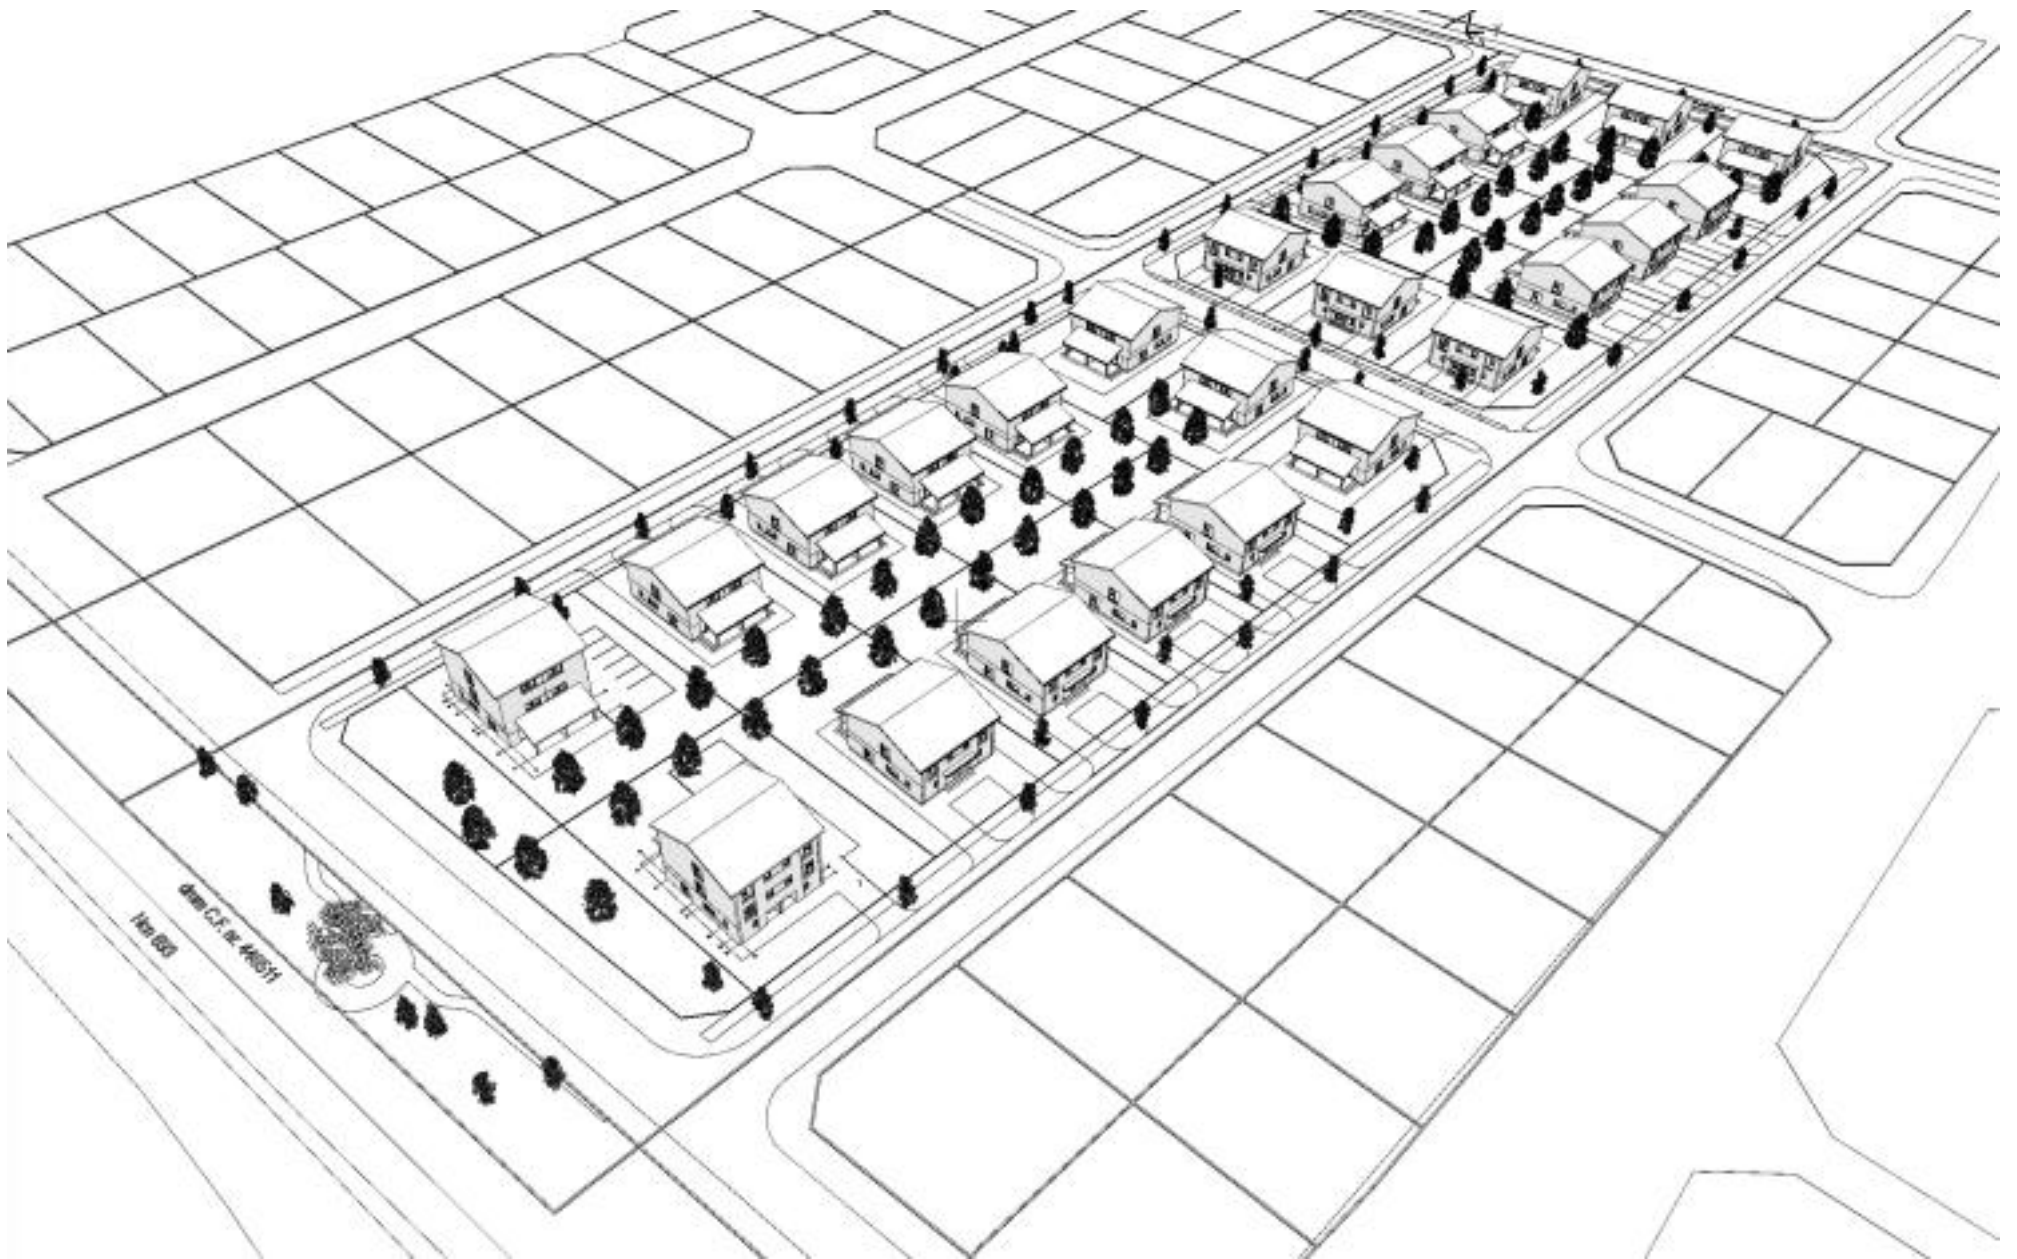

COORDONATOR PROIECT		Ciocan Constantin			
M3dves Studio proiectare complexa in constructii civile si industriale			S.C. M3dves Studio S.R.L. Urсени, str. Bisericii, nr.9, cam.2 Reg.Com.J2021001468356 C.I.F.: 44061280 E-mail:m3dvesstudio@gmail.com tel: 0723 429928		Beneficiar: SUPERB LINE IMOCONSTRUCT S.R.L. Amplasament: Jud. Timis; Timisoara; 422530 Timisoara Proiect nr.: 08-BOR-23
	Nume	Semnatura	Scara:	Titlu proiect: PUZ ZONA REZIDENTIALA SI FUNCTIUNI COMPLEMENTARE	Faza: PUZ
Sef proiect	Arh. Ciocan Constantin				
Proiectat	Arh. Craciun Novella		Data:	Titlu plansa: AXONOMETRII	Plansa nr: U12
Desenat	Arh. Craciun Novella		Mai 2025		

