



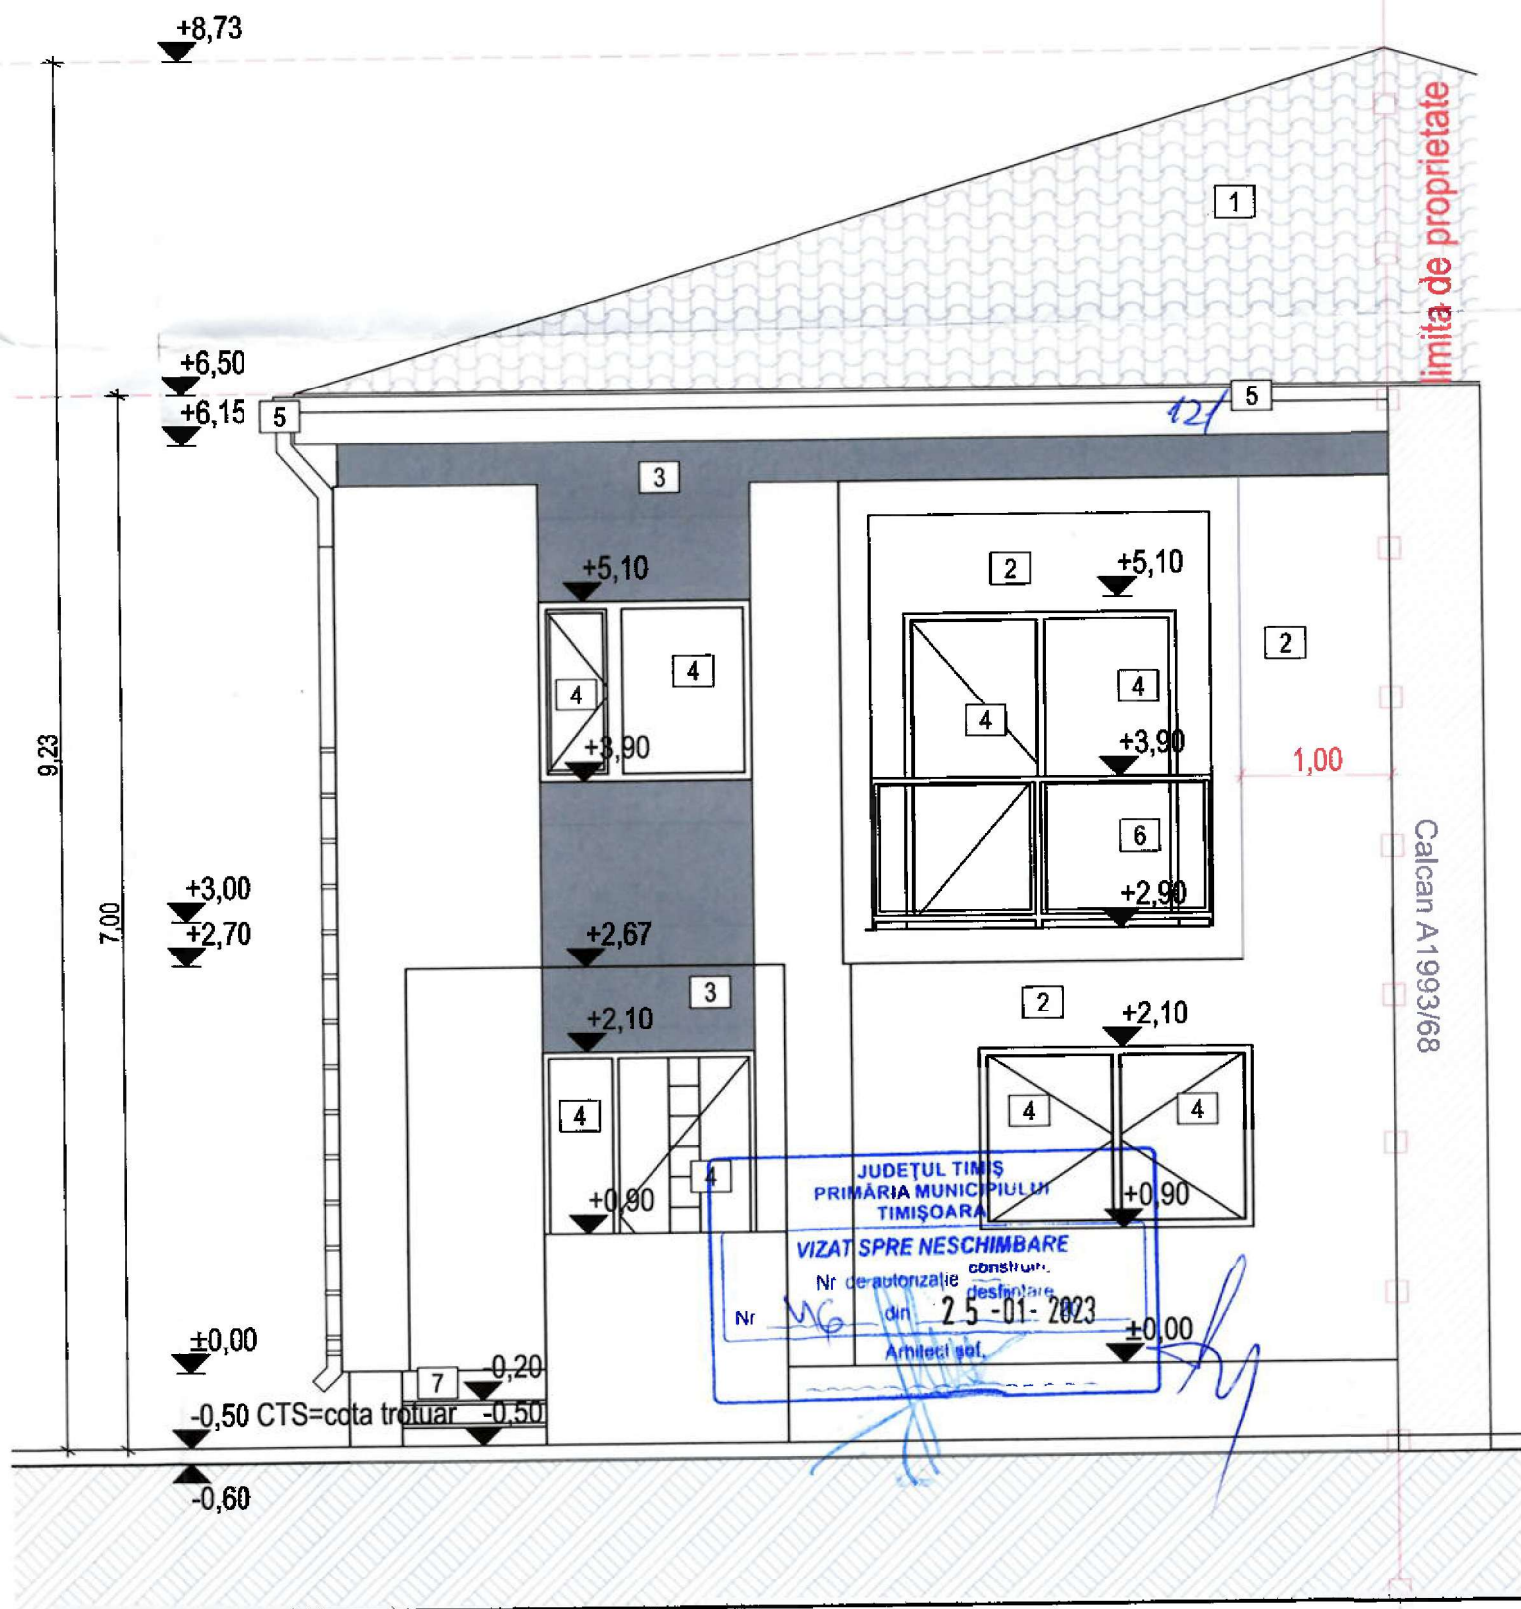

Legenda

- 1 Invelitoare tigla ceramica, culoare NCS: S 6005-G80Y
- 2 Tencuieli tip baumit, culoare NCS: S 0500-N
- 3 Tencuieli tip baumit, culoare accent NCS: S 6005-G80Y
- 4 Geam termopan, tamplarie aluminiu
- 5 Sistem de jgheaburi si burlane PVC
- 6 Balustrada exterior sticla securizata
- 7 Trepte antiderapante

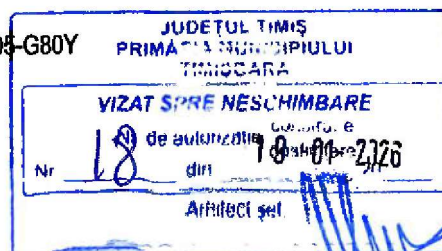

Expert				
Verificator	ing.			
VERIFICATOR / EXPERT	NUME	SEMNATURA	CERINTA	REFERAT/ EXPERTIZA NR./ DATA
S.C. ARHITIV LINES S.R.L. str. Castanilor, nr.1 Resita, 0749027655; www.arhitiv.ro				Beneficiar: [REDACTED]
Amplasament: Municipiul Timisoara, Jud. Timis, str. Camil Ressu, nr.18, CF 441033				Pr. nr. 41/2022
Titlul proiectului: Construire Casa Unifamiliala in regim de inaltime P+1E, Acces auto si imprejurire teren cu preluarea avizelor din CU nr. 2546 din 19.08.2022				Faza: D.T.A.C + PT
Titlul plansei: Fatada principala				A.07
SPECIFICATIE	NUME	SEMNATURA	Scara: 1:50	
SEF PROIECT	arh. Tivadar Sorin		Data: 01.12.2022	
PROIECTAT	arh. Tivadar Sorin			
DESENAT	arh. Tivadar Sorin			