


JUDEȚUL TIMIȘ
PRIMĂRIA MUNICIPIULUI
TIMIȘOARA

VIZAT SPRE NESCHIMBARE
Nr. de autorizare constituie
393
din 10-07-2025

Atleci șel

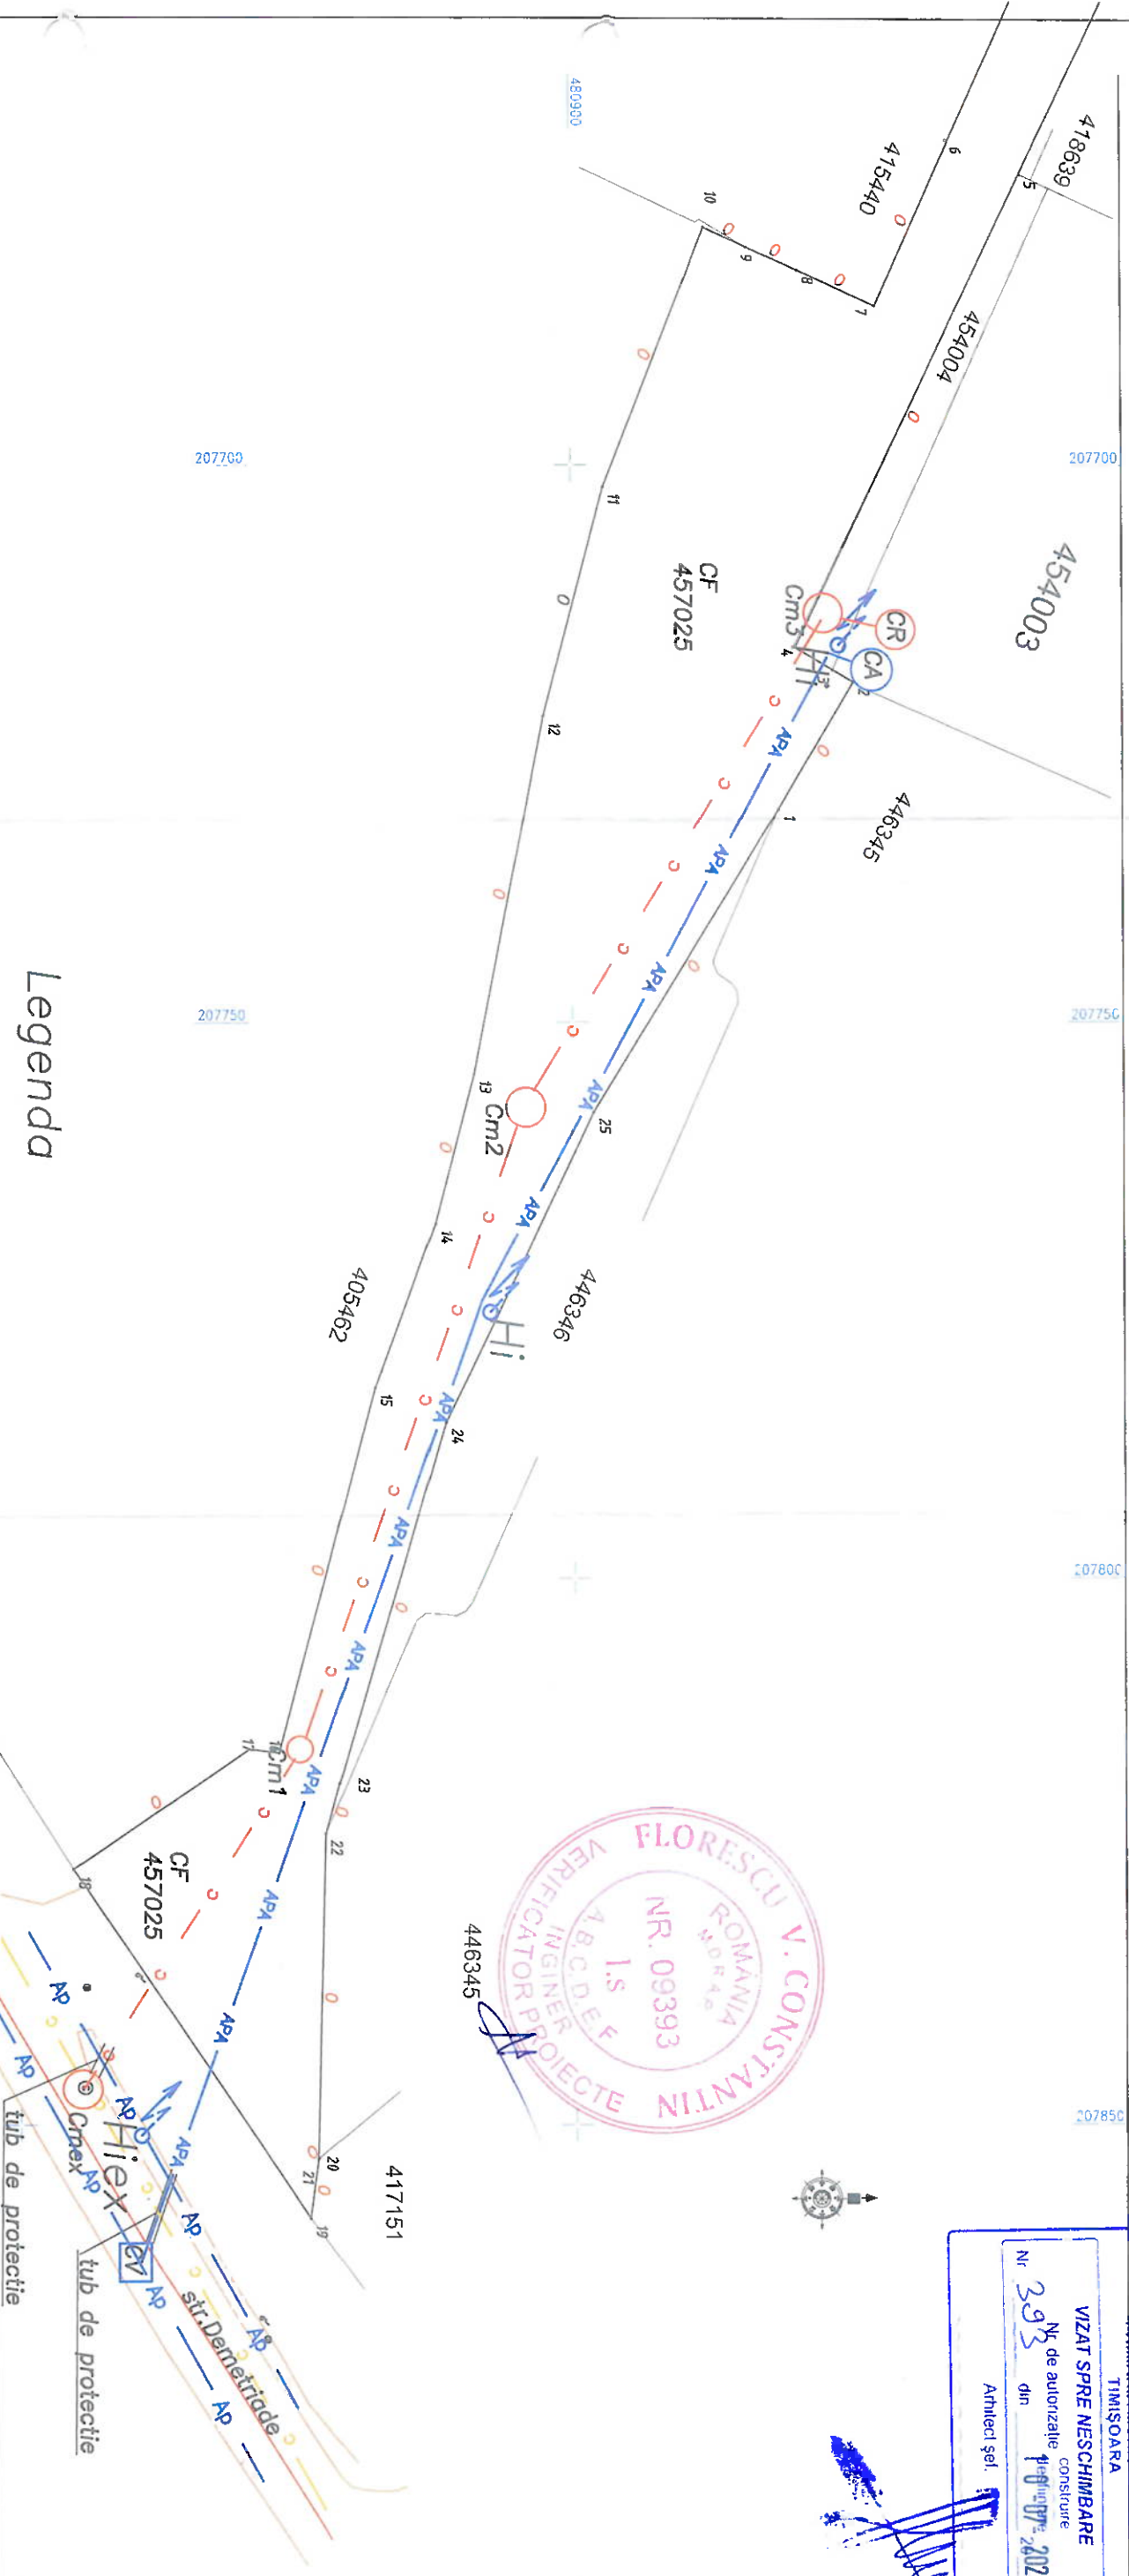

Legenda

- Ap — Reta apa — existenta—
- APA — Reta apa — propusa—
- Hi — Hidrant incendiu
- Reta canal — propusa—
- Reta canal — existenta—
- Cm — Camin de vizitare
- CV — Camin de vane
- CR — Camin de racord
- CA — Camin de apometru

NUME	SEMNATURA	CERINTA	BENEFICIAR :	REFERAT / EXPERTIZA , NR. / DATA
SC RAULY NISTOR SRL RO 3487408 , J 35/77/92 , str. Emil Zola , nr.63 tel. 290748 Timisoara			SC EURORENT GROUP SRL Timisoara, CF. 454003, 457025, 454004.	Pr.nr. 59/2025
			TITLU PROIECT :	
Sef proiect	ing.col.N.Nicolae		Extindere retea apa si canal bransament apa si racord canal	CU Avize
Protectant	ing. Lucian Cioc		TITLU PLANSA :	
Desenat	arh.ing.Raul Nistor	2025	Planul de situatie - Instalatii editate	ED 01

