
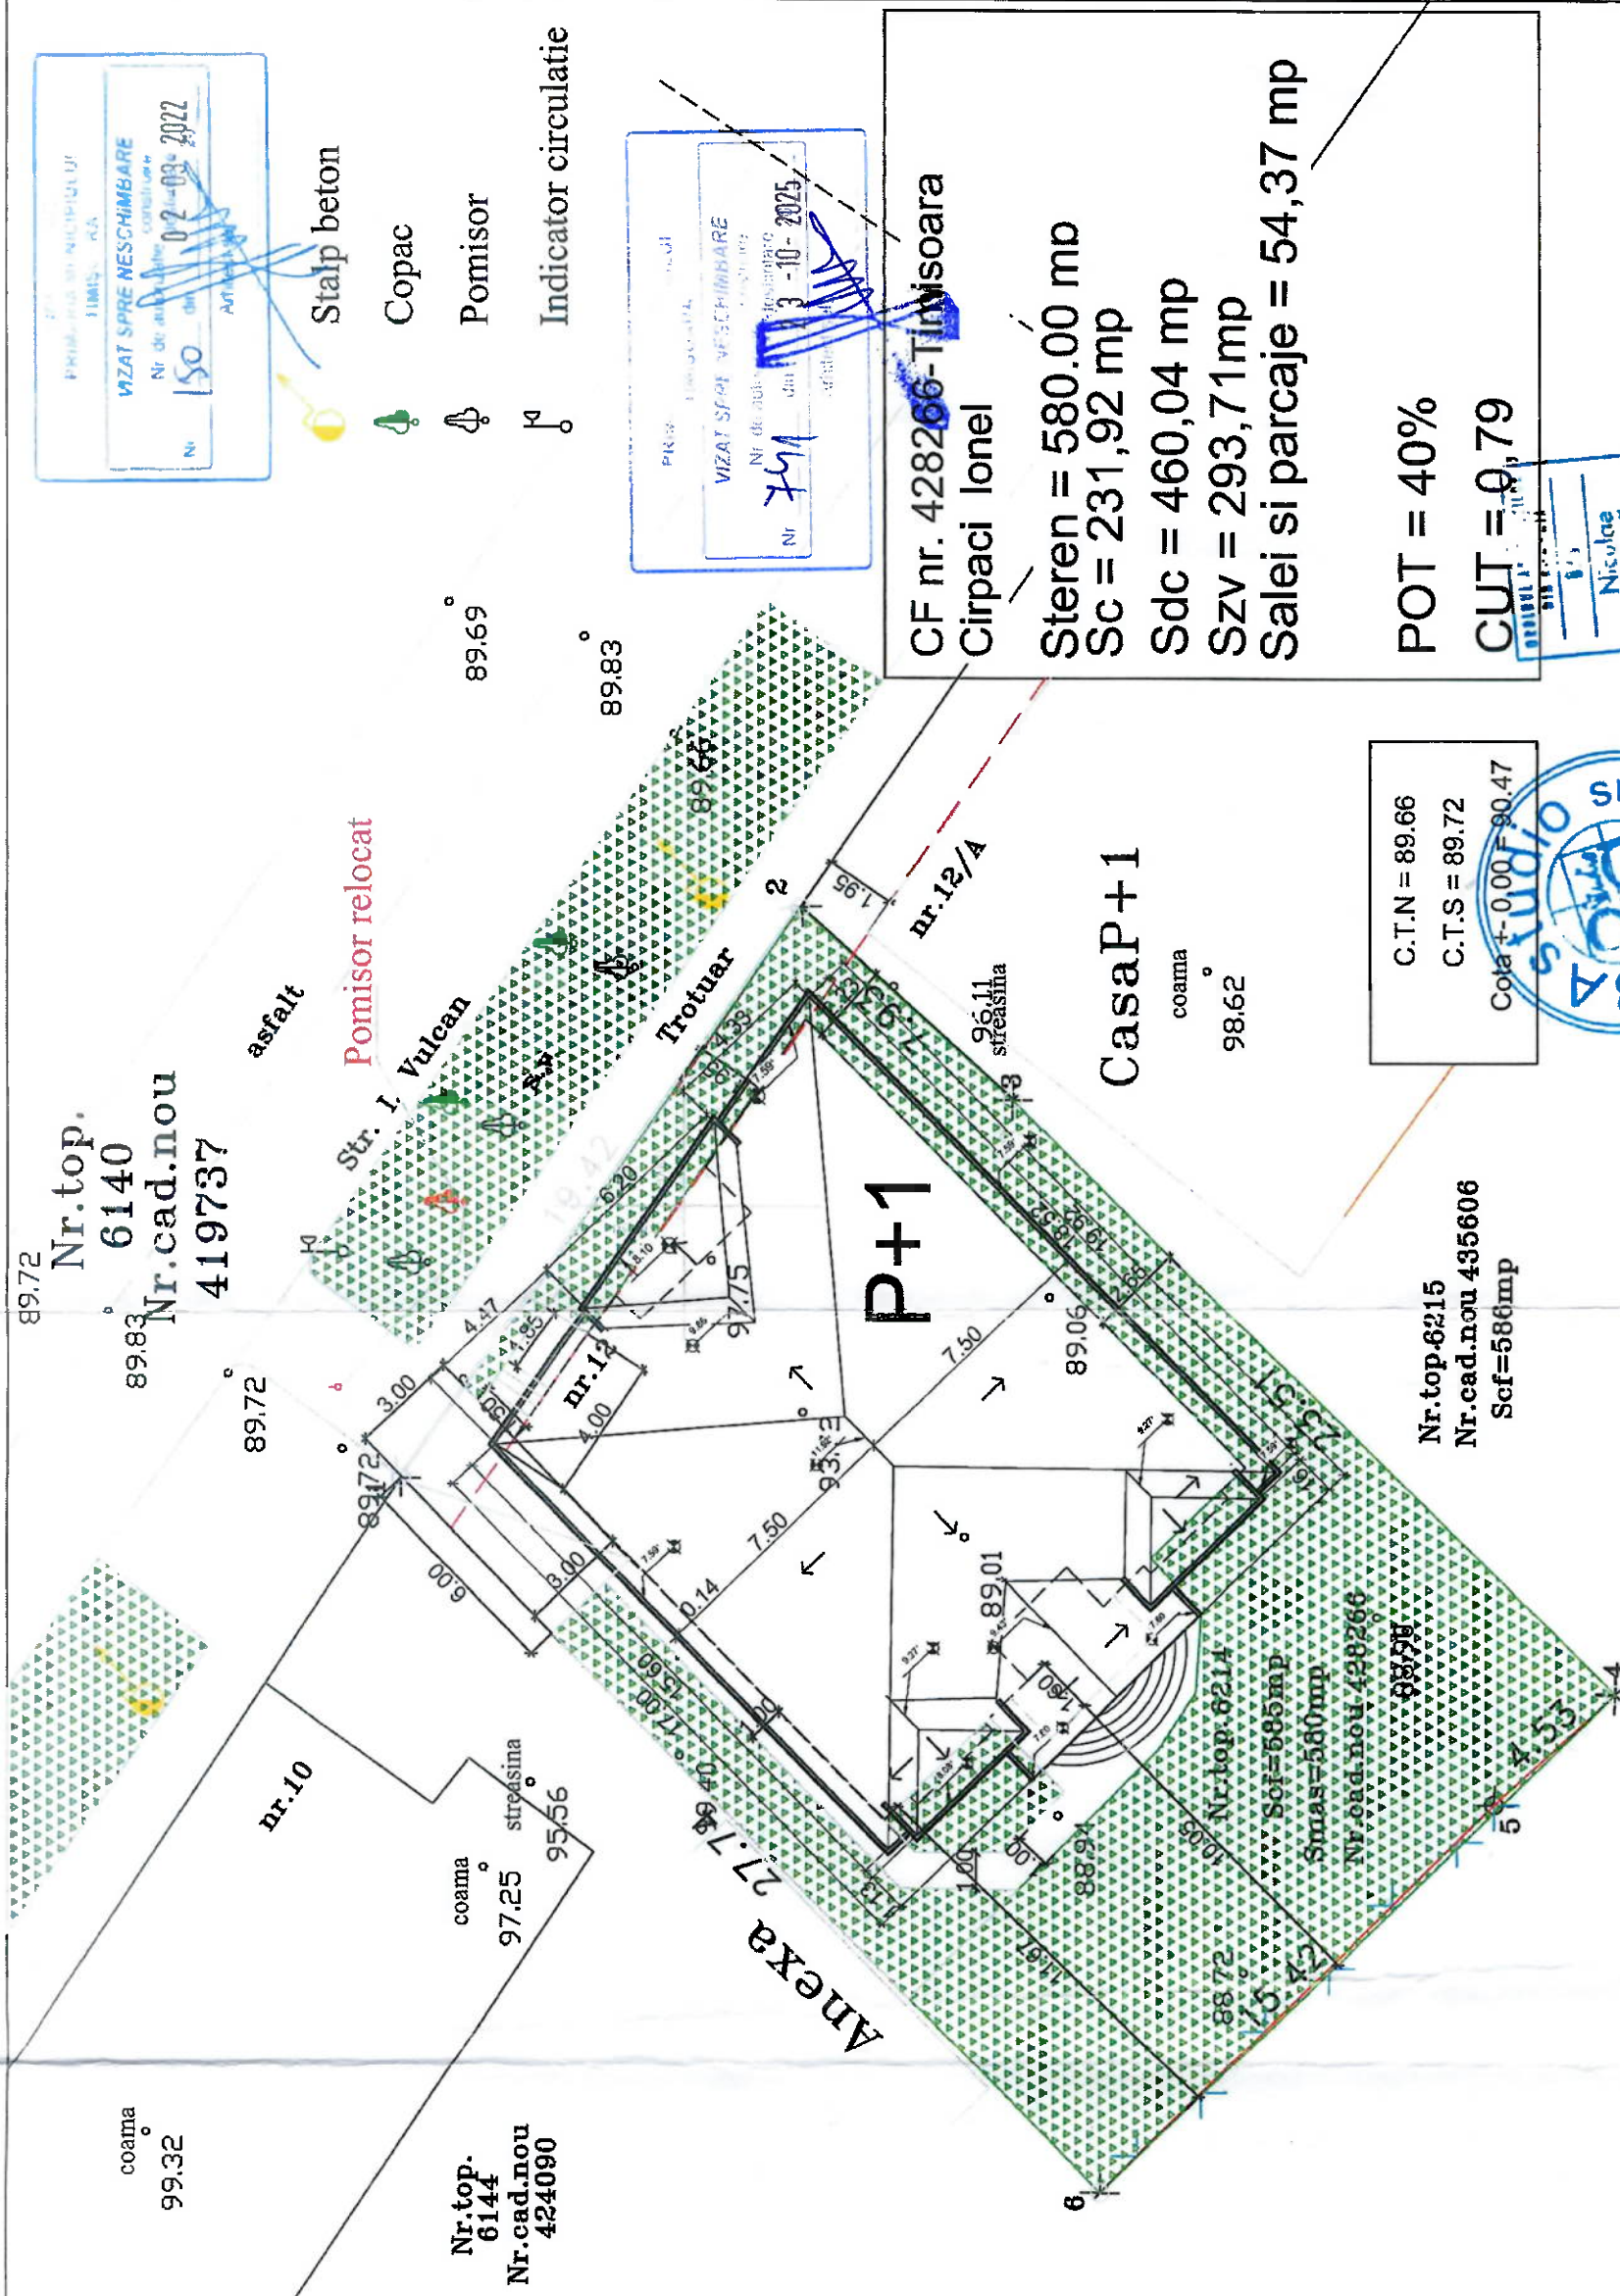


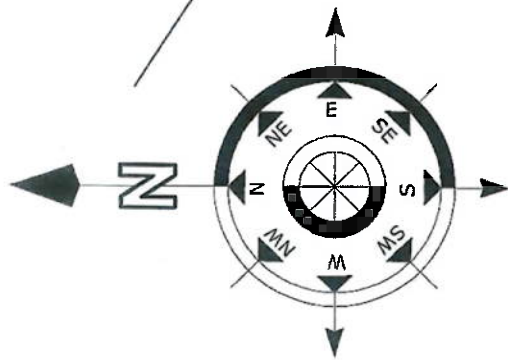

C.T.N = 89.66
C.T.S = 89.72
Cota +/- 0.00 = 90.47

Nr.top.6215
Nr.cad.nou 435606
Scf=586mp

Nr.top. 6212,6213
Nr.cad.nou 452894

arhitectbusila@gmail.com tel.0722 379 699 CUI RO 9902465	s.c. 3Astudio srl Timisoara - str.BRAZILOR nr. 10		BENEFICIAR CIRPACI IONEL	Nr. pr. 12/2021
sef proiect	arh. BUSILA NICOLAE	Scale 1/200	TITLU PROIECT DEMOLARE CASA EXISTENTA si CONSTRUIRE CASA UNIFAMILIALA P+1 E	FAZA PAC
proiectat	arh. BUSILA NICOLAE	Date ian.2022	TITLU PLANSA PLAN DE SITUATIE propus	PL. 02aM
desenat	arh. BUSILA NICOLAE			
amplasament	Timisoara str.I. Vulcan nr. 12 jud. Timis			