


ANEX 2

Anexa 17			
Plan de amplasament și delimitare a imobilului cu propunere de dezlipire/alipire			
Scara 1:500			
Nr. cad/Nr. top	Nr. Cadastral Nou	Suprafața măsurată a imobilului (mp)	Adresa imobilului
455521		2 353	Intravilan, Loc. Timisoara, Str. Str. Eugen Coseriu -parțial, str. Tristan Aldea-Teodorovici, str. Tristan Tzarapartial, str. Horia Hulubei-parțial, Jud. Timis
Nr. Carte funciara			Inițiala Administrativ Teritorială
455521			UAJ Timisoara

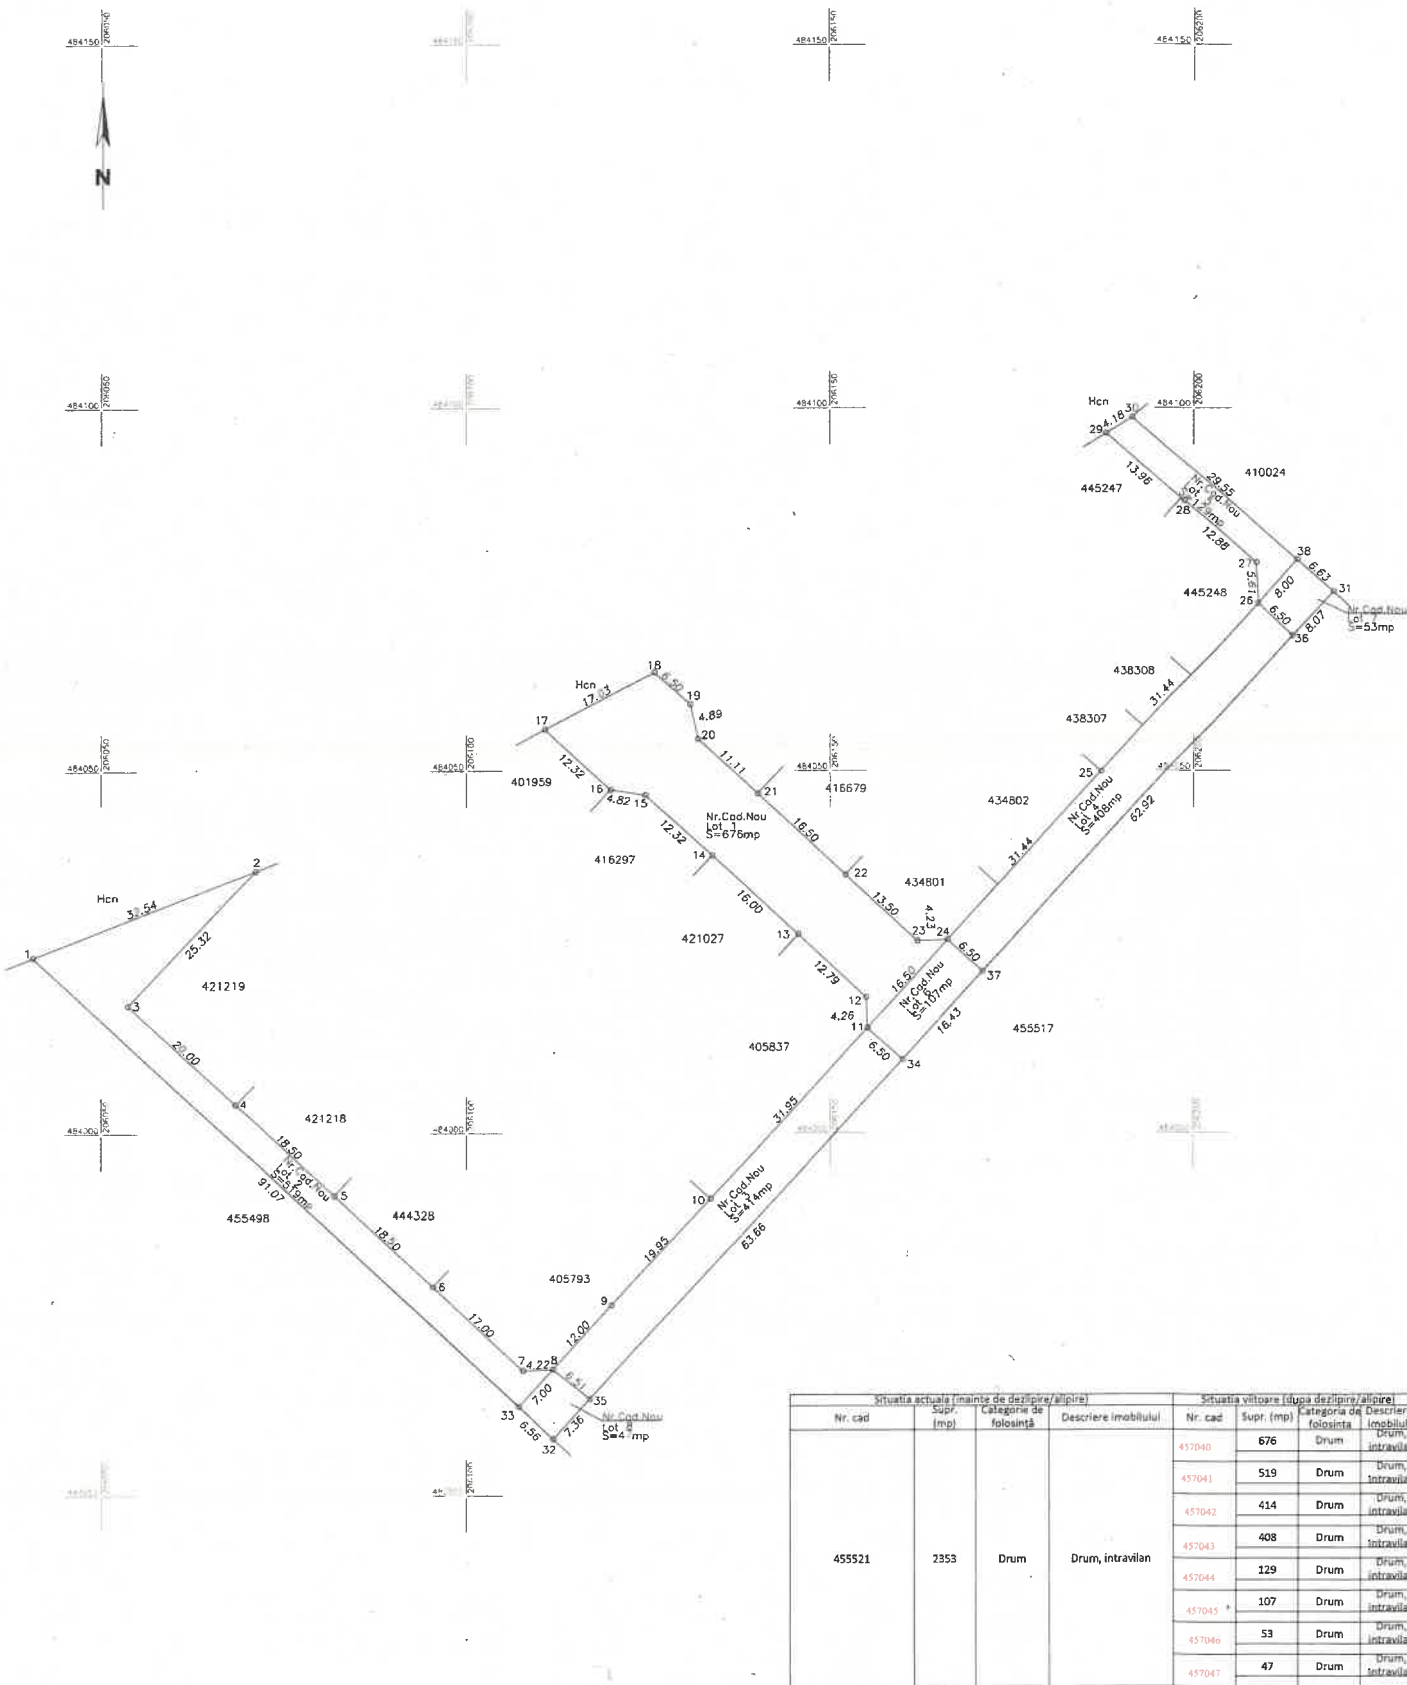

Situatia actuala (inainte de dezlipire/alipire)				Situatia viitoare (dupa dezlipire/alipire)							
Nr. cad	Supr. (mp)	Categoria de folosinta	Descriere imobilului	Nr. cad	Supr. (mp)	Categoria de folosinta	Descrierea imobilului				
455521	2353	Drum	Drum, intravilan	457040	676	Drum	Drum, intravilan				
				457041	519	Drum	Drum, intravilan				
				457042	414	Drum	Drum, intravilan				
				457043	408	Drum	Drum, intravilan				
				457044	129	Drum	Drum, intravilan				
				457045	107	Drum	Drum, intravilan				
				457046	53	Drum	Drum, intravilan				
				457047	47	Drum	Drum, intravilan				
				Total				38373	12.02.2025		

GALICIU ADRIAN-ZENO
 Digitally signed by GALICIU ADRIAN-ZENO
 Date: 2024.07.22 14:27:20 +03'00'

Inspector
 Confirma integrarea în baza de date
 Maria Seracin