


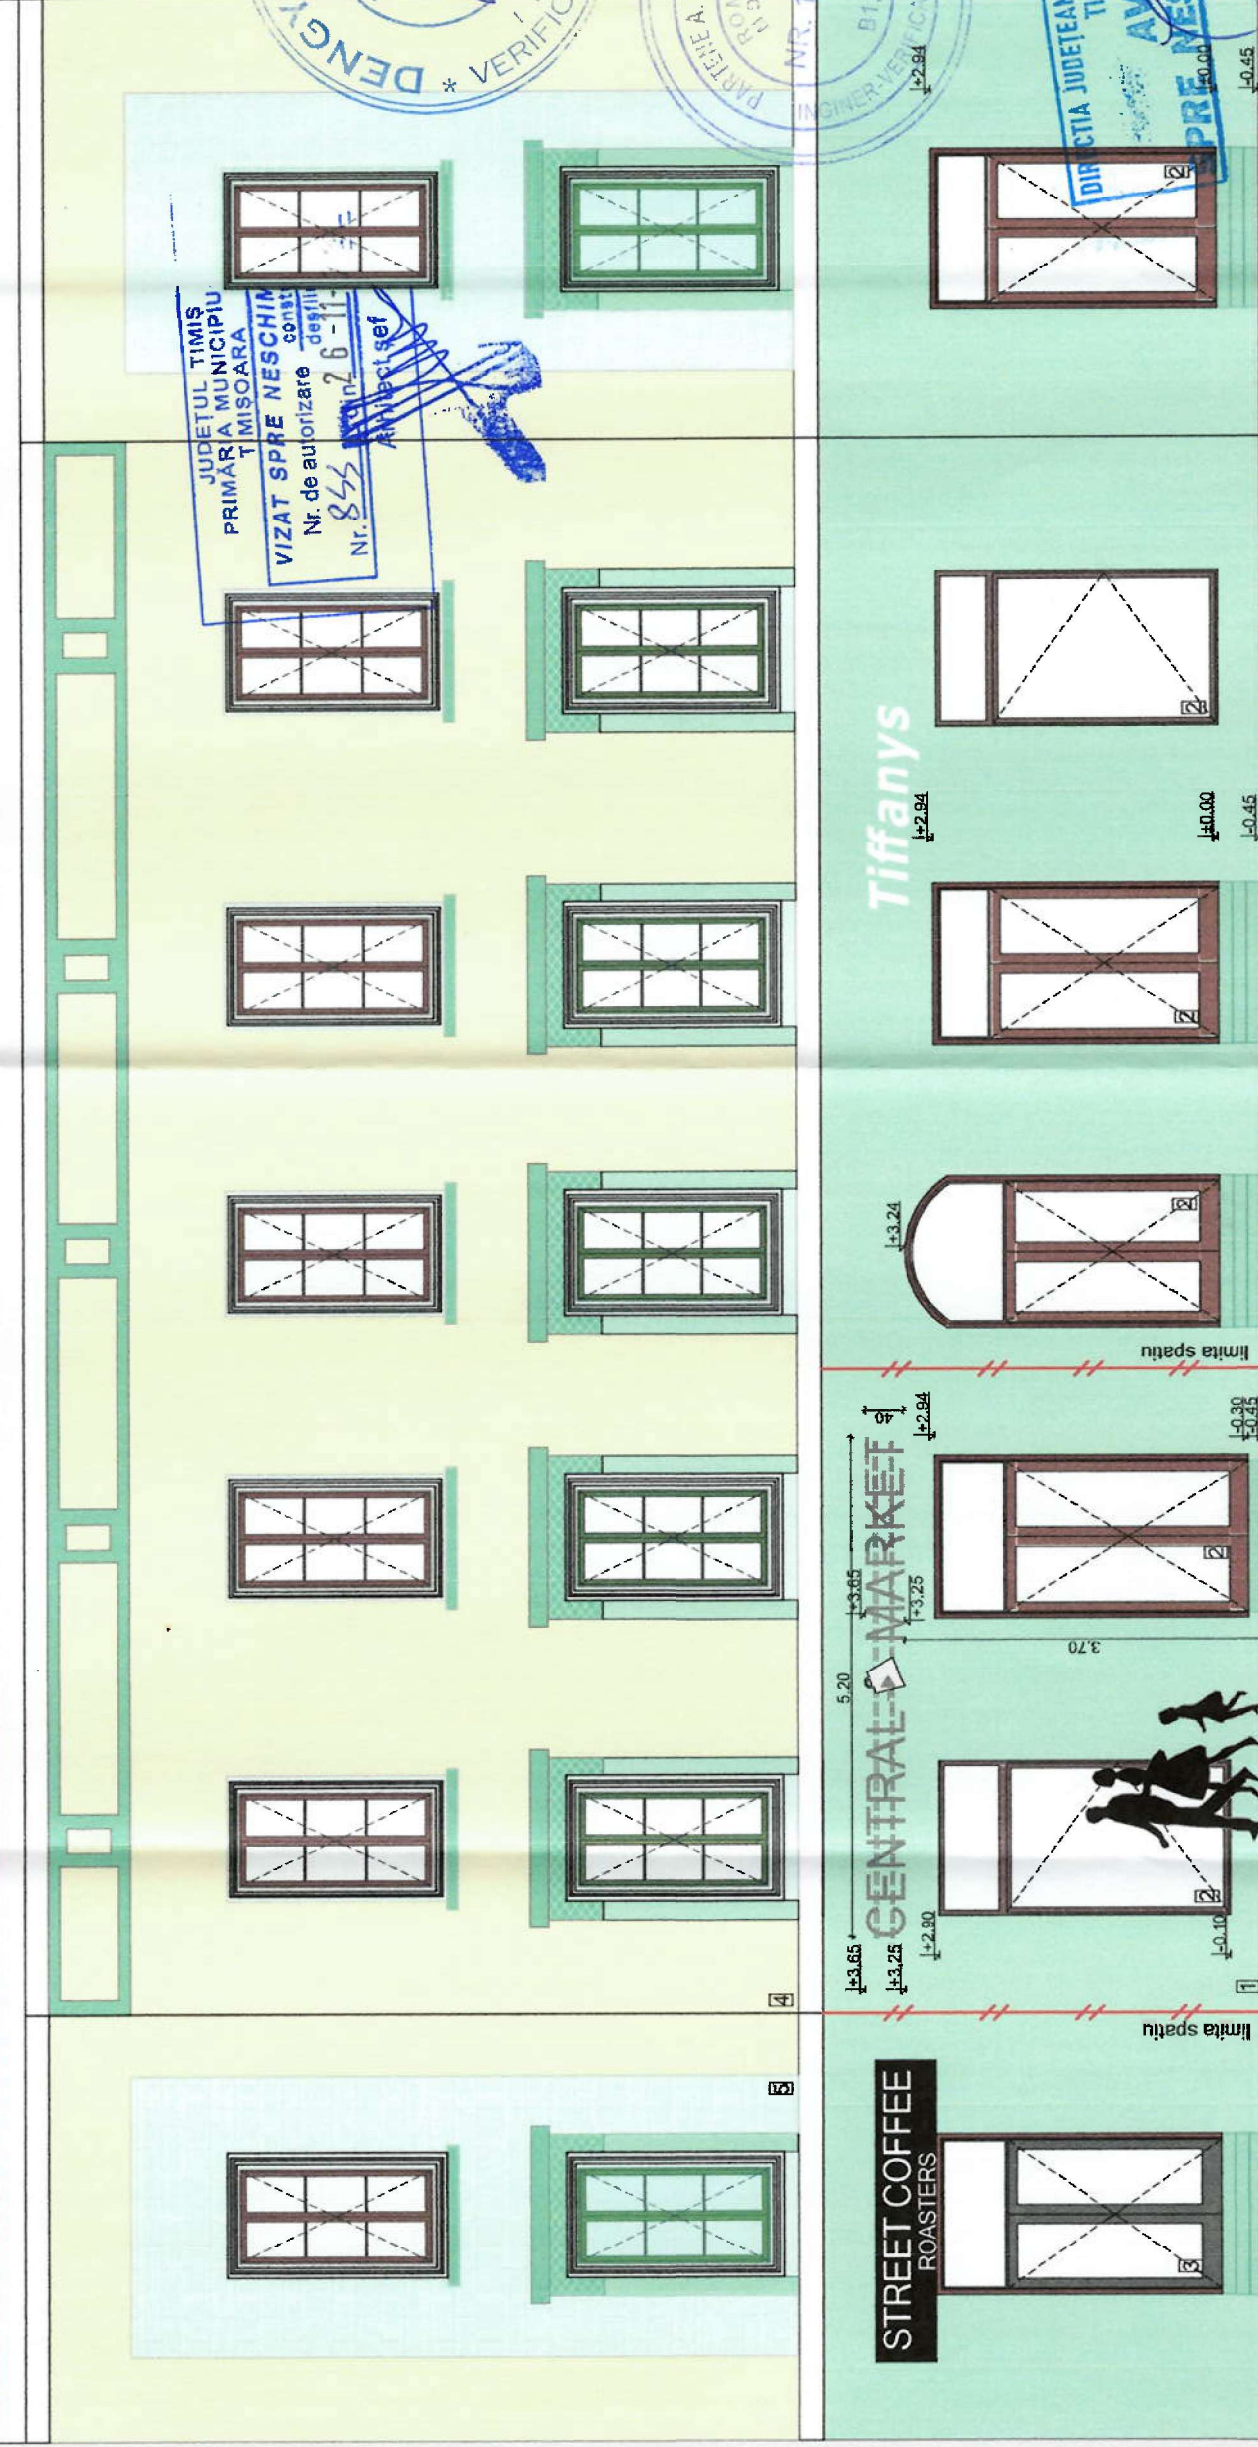

GOINA DORINA
2025.09.25 13:31:02
+03'00'

ACCES SAD 2

ACCES SAD 3

ACCES
IMOBIL

ACCES SAD 4

ACCES SAD 5

[illegible]

Firma propusa pe fatada respecta ANEXA 3 si Indrumarul (Hotararea 224/22.04.2008)