



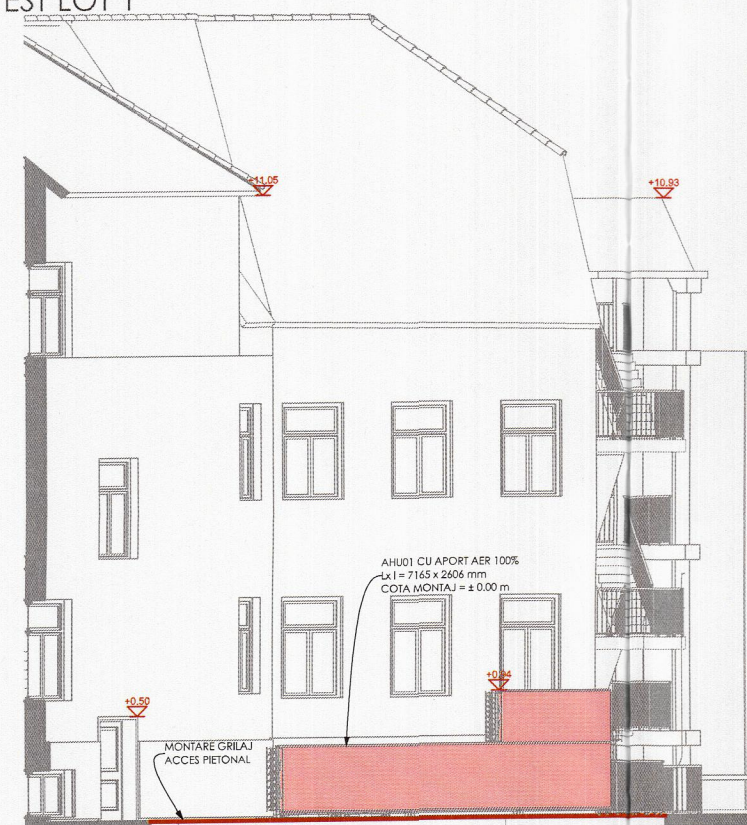

PROIECTANT GENERAL :

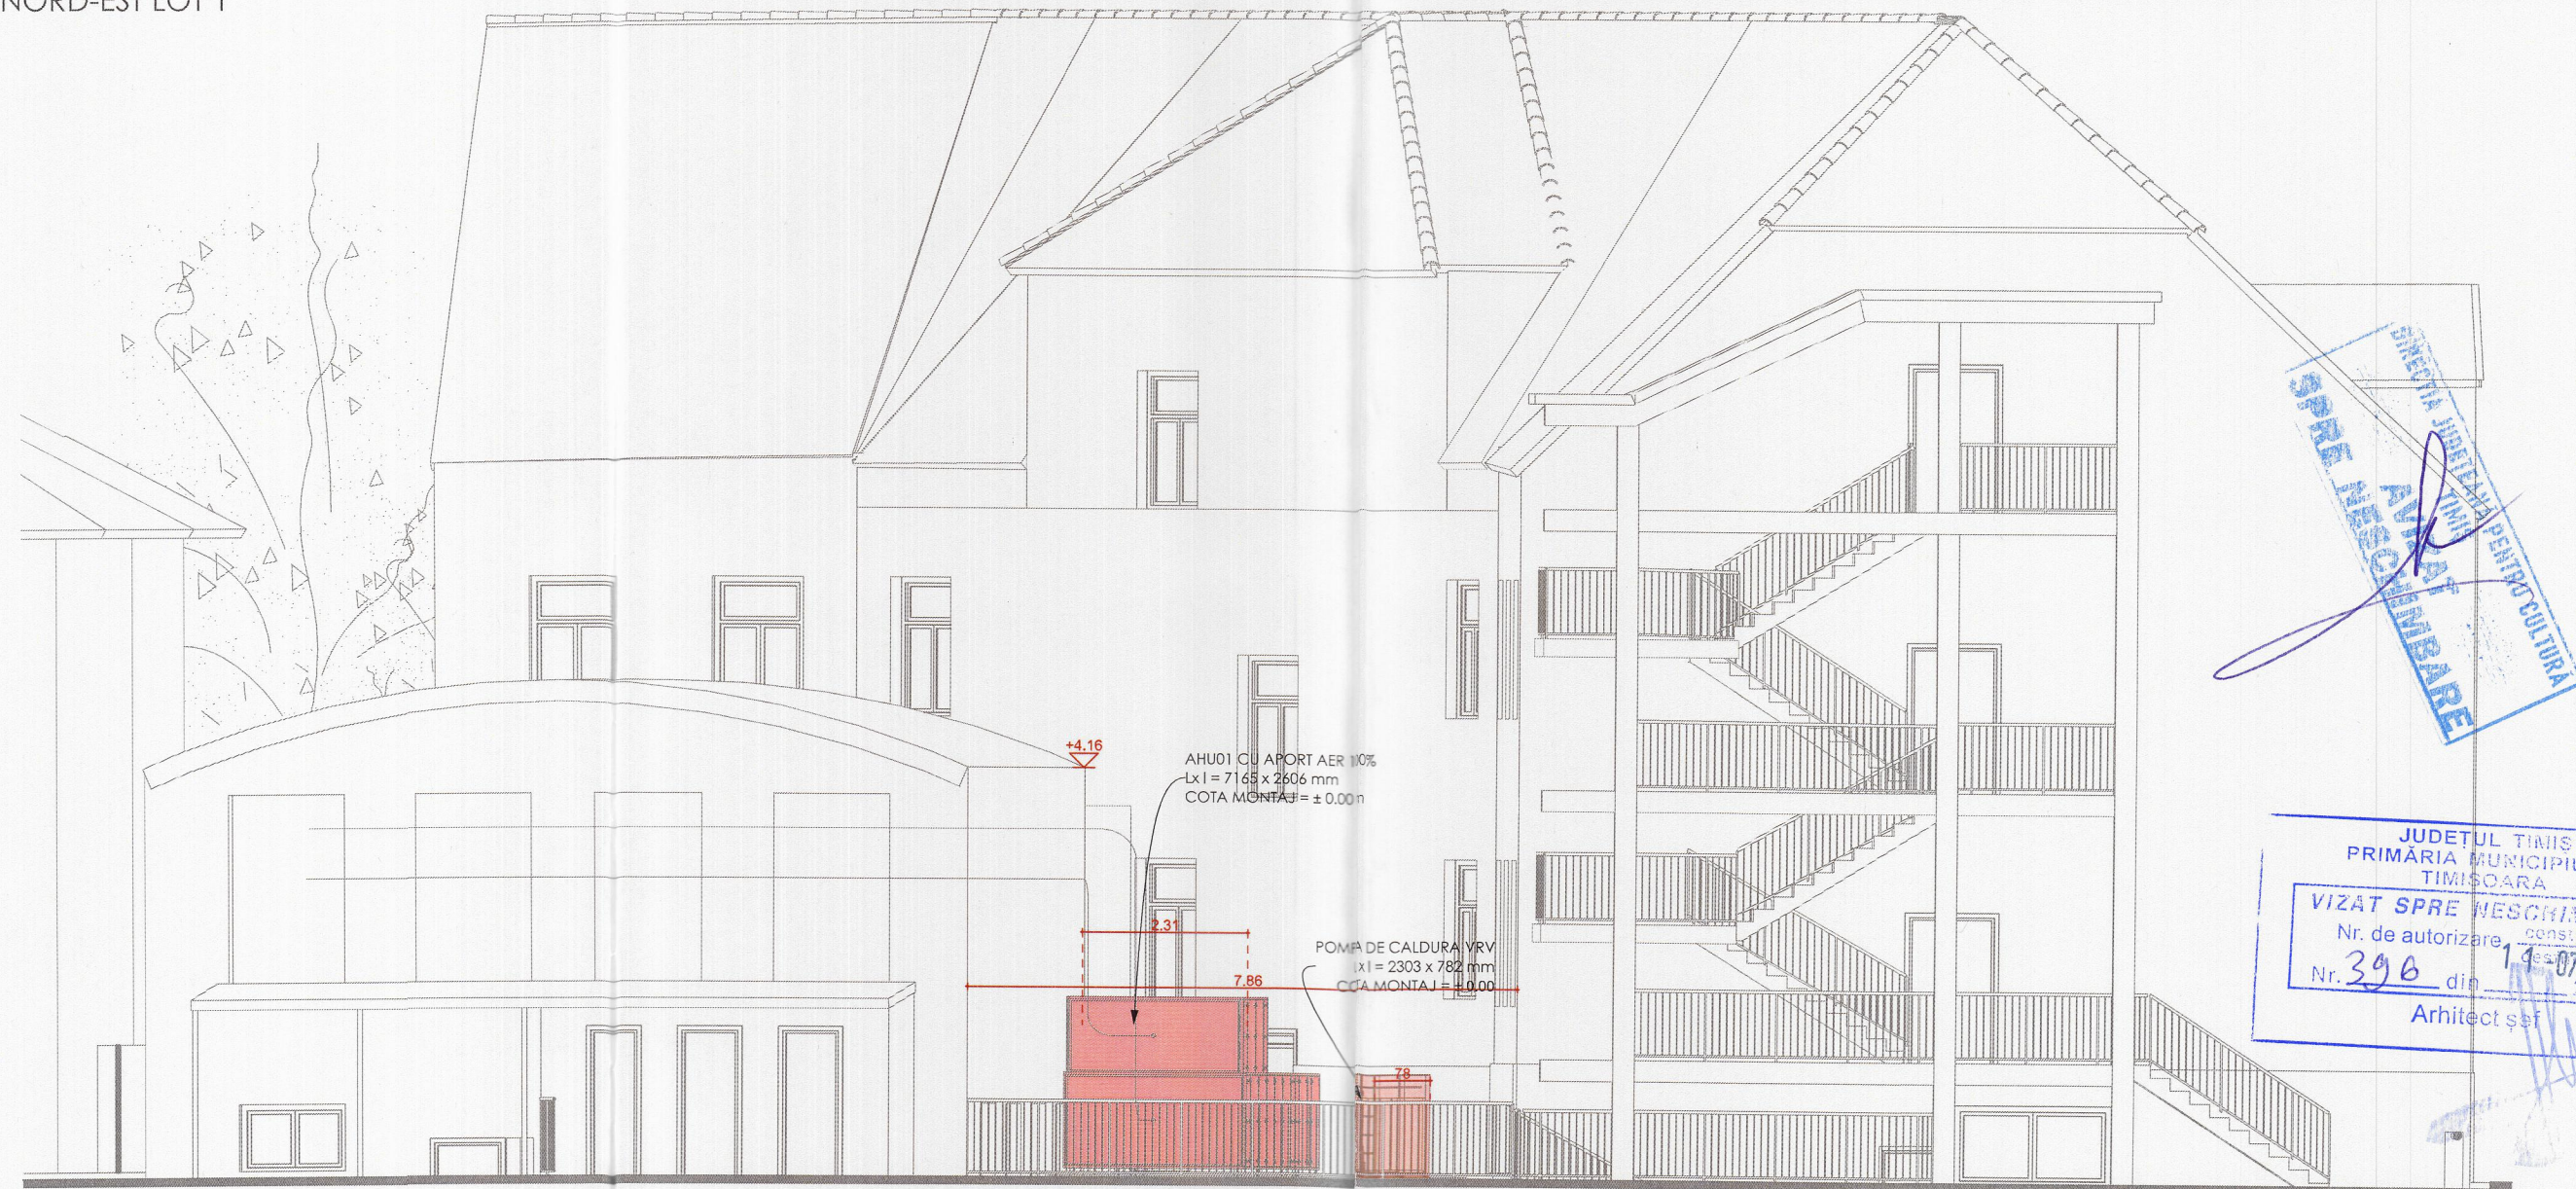

S.C. MW ENGINEERING s.r.l.

Mobil: 0742171963
wachter_reinhold@yahoo.comC.I.F. 42116281; O.R.C. J35/95/2020
Sediu: Timisoara, str. Cernaui, bl.B17, ap.9, ud. Timis


PROIECTANT ARHITECTURA :



WH PROJECT s.r.l.

TIMISOARA P-1a VICTORIEI nr. 8
C.U.I. RO13870345 J35/508/2001
tel:0256437120 whtm.whproject@gmail.com

BENEFICIAR :

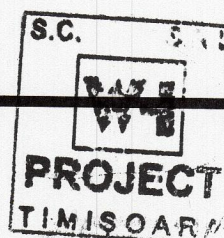Spitalul Clinic de Urgenta pentru
Copii Louis TurcanuAdresa:
Str. Nemoianu Iosif, nr. 2, Timisoara

Nr. proiect :

363
2025

Faza :

DTAC + PTH

Dezvoltarea infrastructurii Spitalului Clinic de Urgenta pentru Copii "Louis Turcanu"
Timisoara in vederea reducerii riscului de infectii nosocomialeLOT 1 CENTRALA TRATARE AER - BLOC OPERATOR
Jud. TIMIS loc. TIMISOARA str. NEMOIANU IOSIF nr.2

Sef proiect LOT 1 ing. MIHAIL WÄCHTER

proiectat arh. HOREA CIRCA

proiectat arh. WALDAR FACKELMAN

desenat arh. stg. CLARISA ADRIANA POP

sc.

1:100, 1:150

2/25/2025

FATADE LOT 1

Nr. plansa :

A-04

