
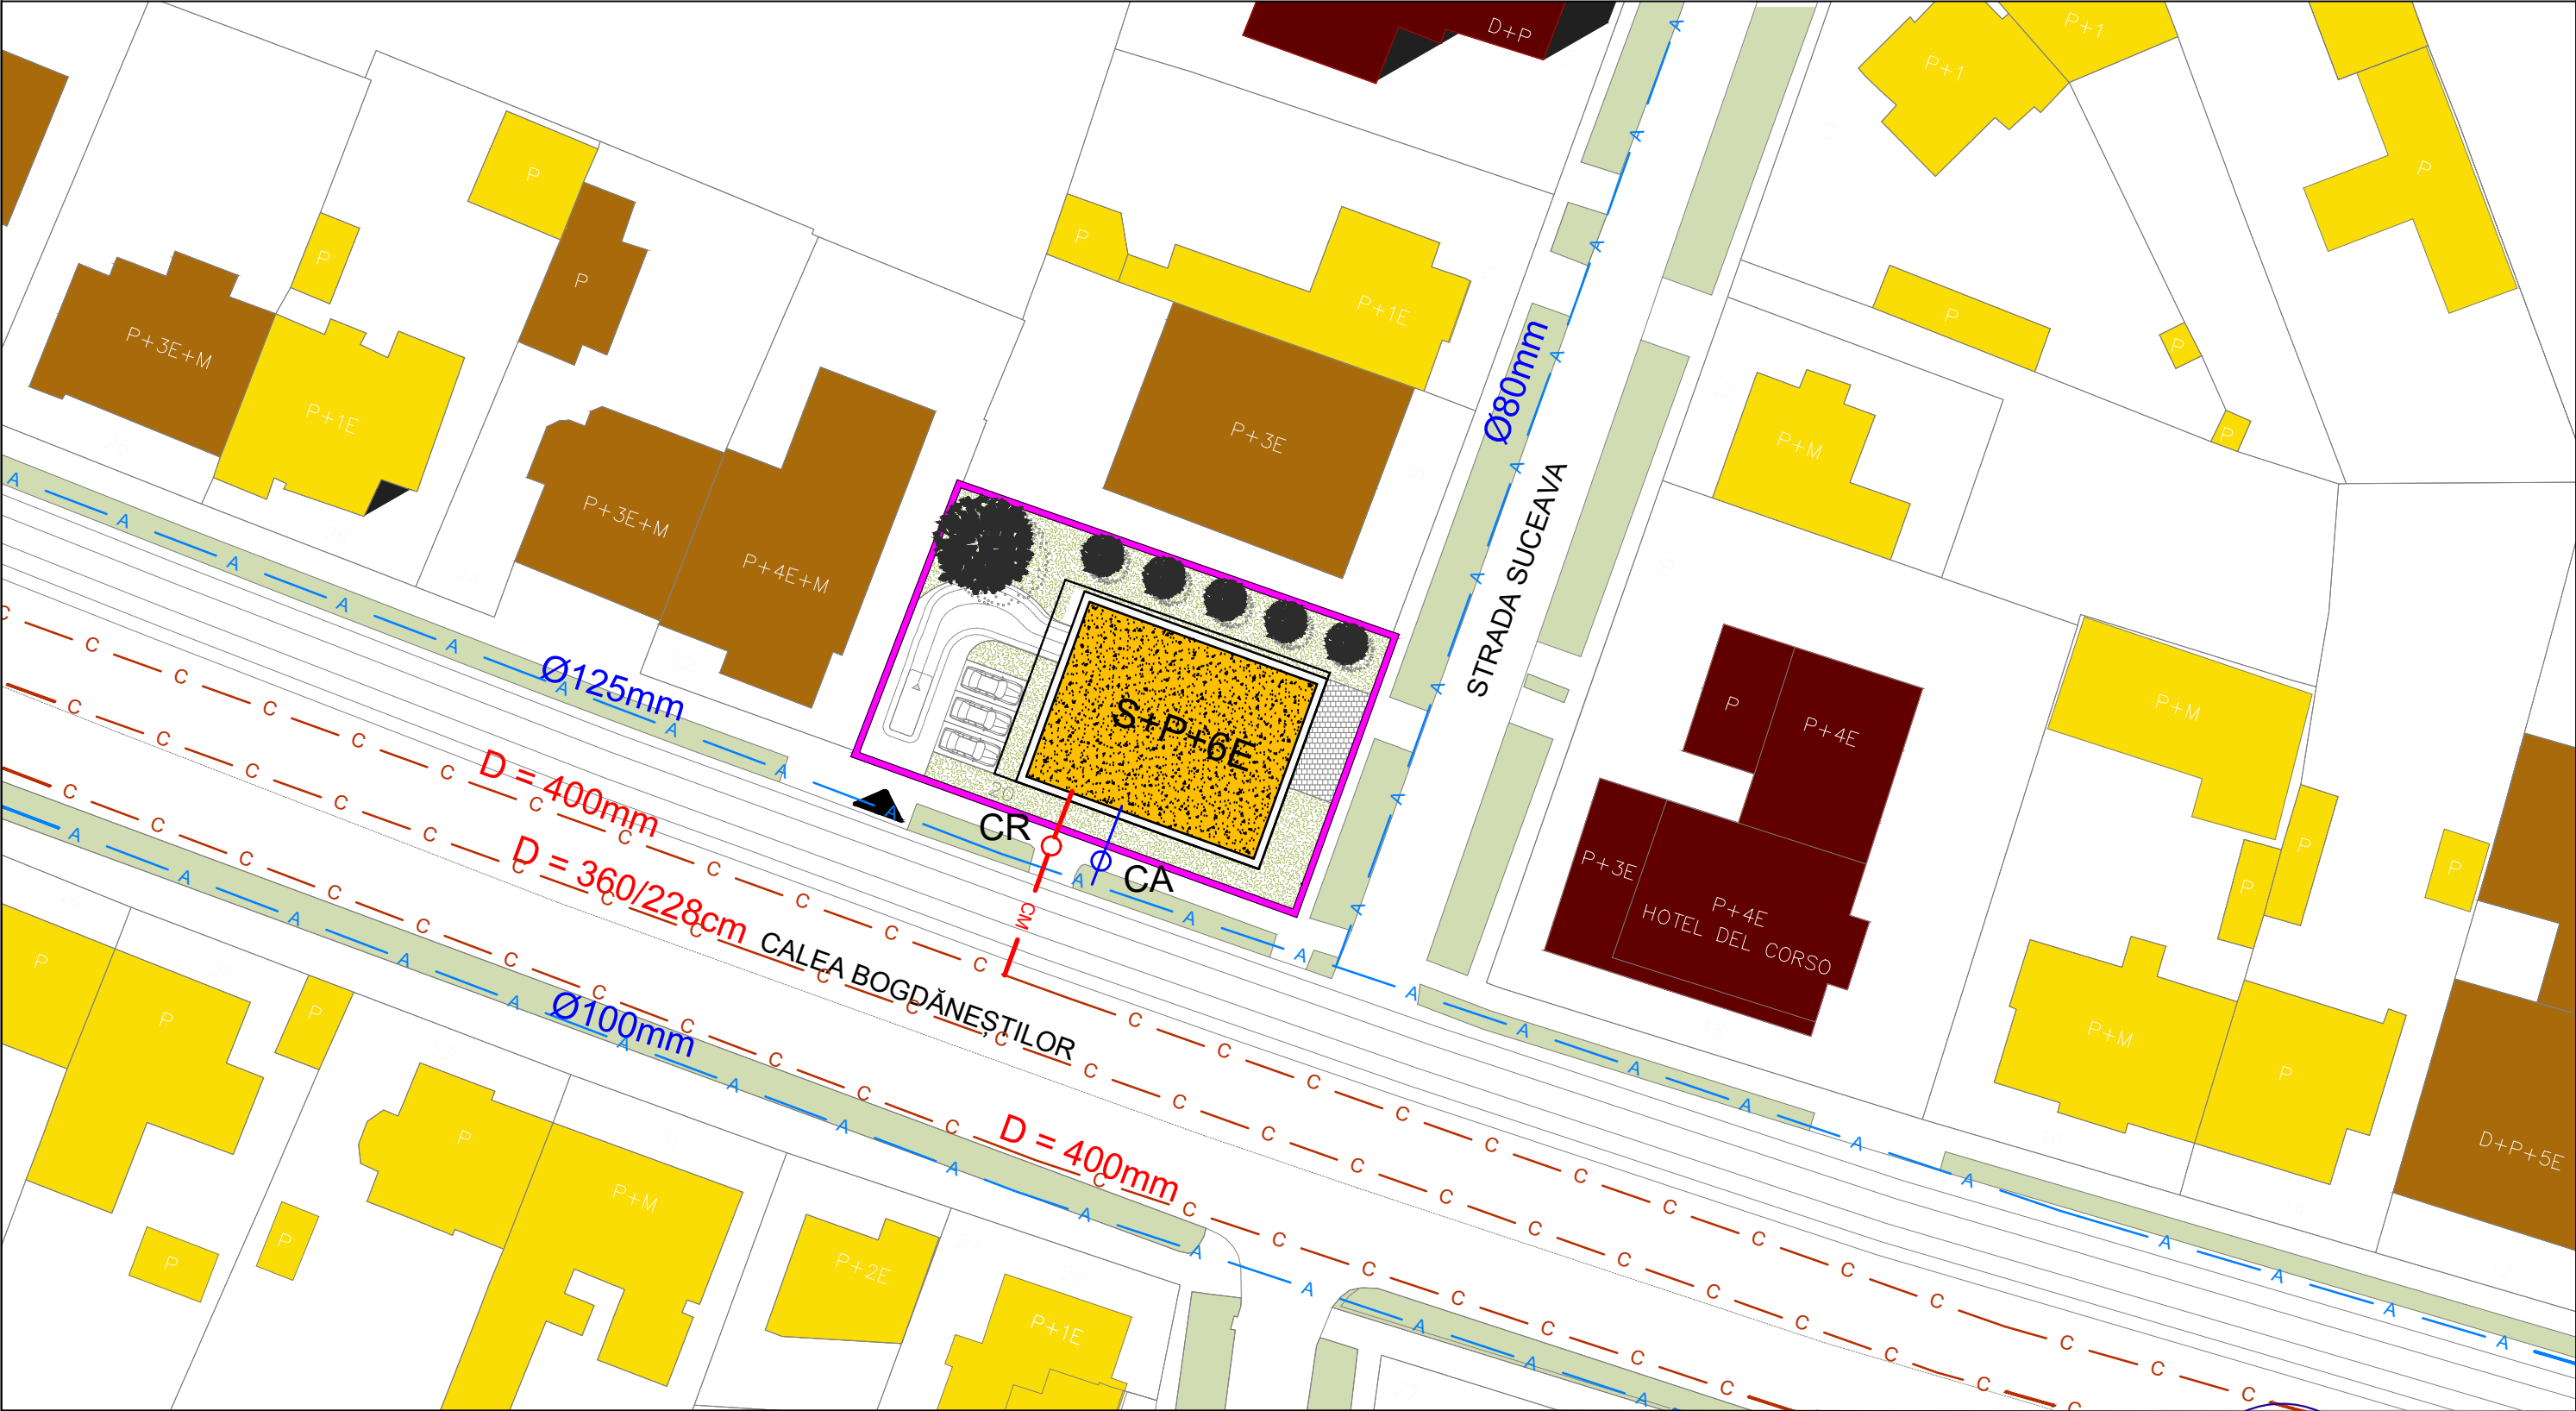


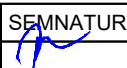

LEGENDA

- A A A retea de alimentare cu apa existenta
- C C C retea canalizare existenta
- AR AR AR bransament apa propus
- CM CM CM racord canalizare propus

Proiectant general: s.c. STUDIO ARCA s.r.l.

				300480 Timisoara, str.Brancoveanu nr.64 J35/1235/1998;RO11224810 Tel./Fax: 0256/271657		Titlul proiect: P.U.Z. - Locuinte colective si functiuni complementare Timisoara, Calea Bogdanestilor nr.20-20A		Nr. pr. 453/2019
SEF PROIECT: ing. S. Fintineanu				SEMNATURA 		SCARA 1:500		Faza: P.U.Z.
PROIECTAT: ing. G. Toth				DATA 04.2026		Beneficiar: s.c. MENTCONS TIM s.r.l.		Nr. pl. 01.ED
VERIFICAT: ing. S. Fintineanu				Titlul plansei: Retele de alimentare cu apa si canalizare		PLAN DE SITUATIE - PROPUNERI		

