



Plan de Situatii Propus - Sc. 1:50

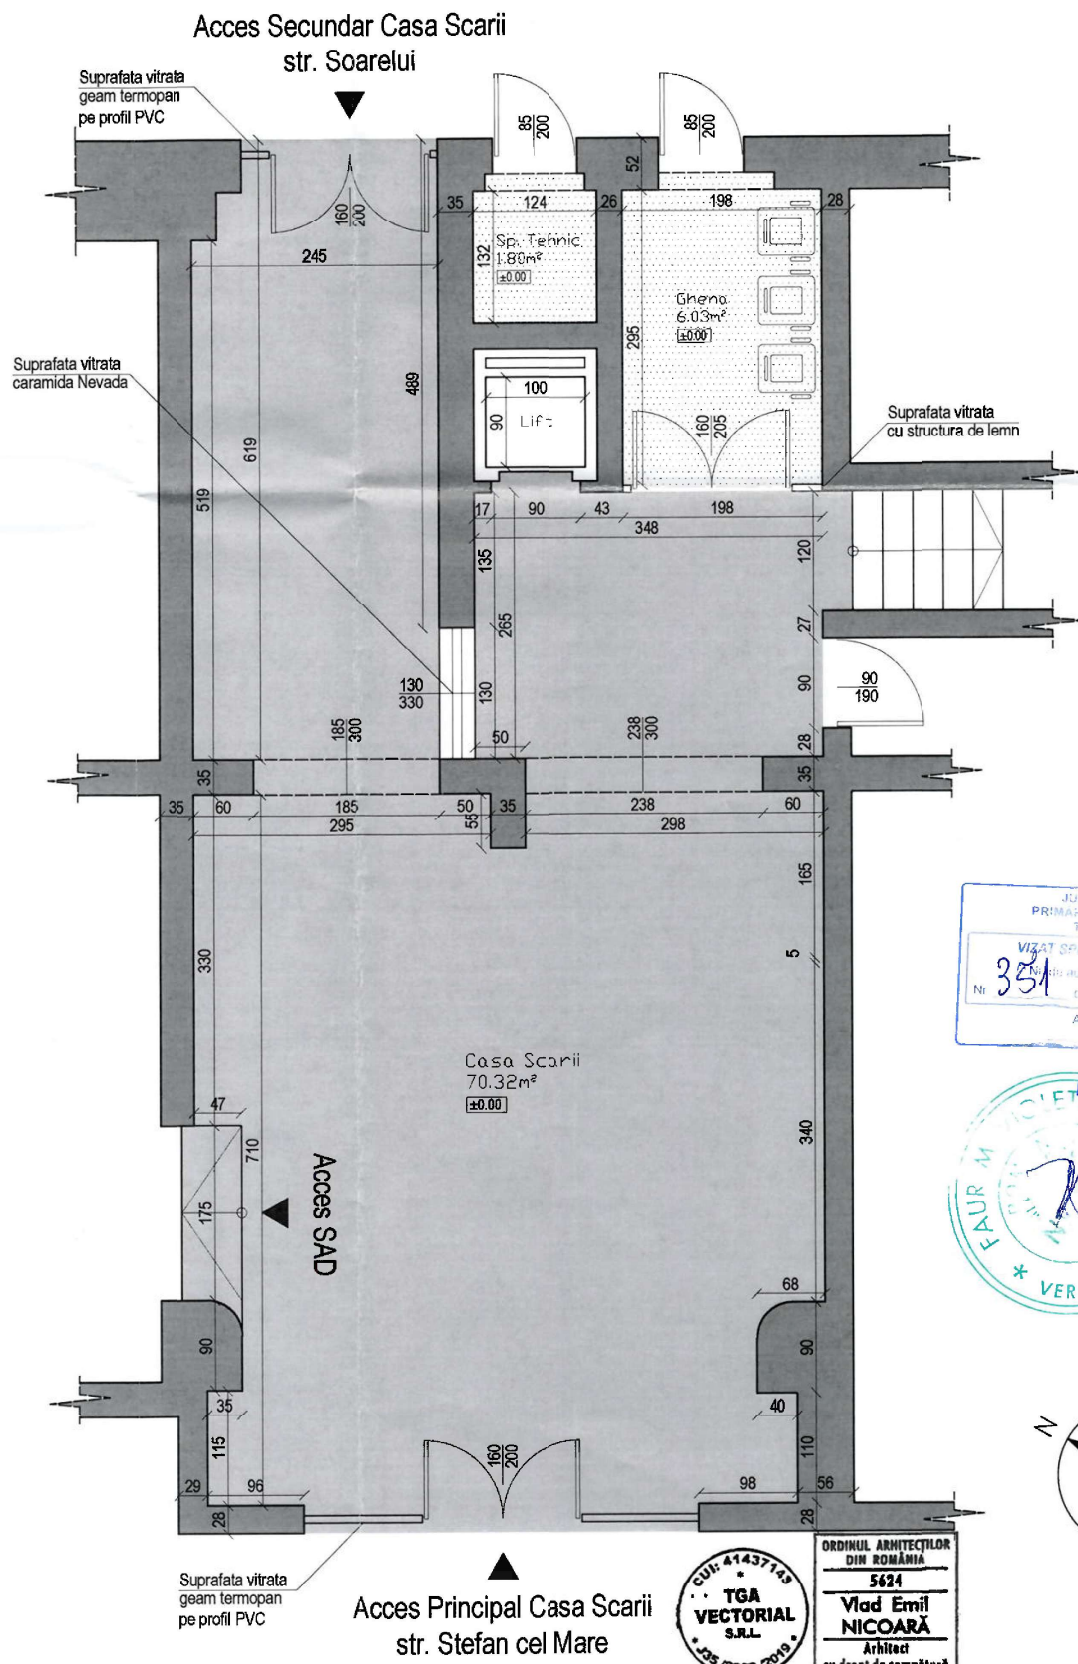

JUDETUL HARGHITA
PRIMARIA MUNICIPIULUI TIMISOARA
VIZAT SPRE NECHINARE
Nr. 351
05-2026

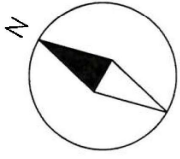

ORDINUL ARHITECTILOR DIN ROMANIA
5624
Vlad Emil NICOARA
Arhitect
cu drept de semnatura

Oana Racolta
Digitally signed by Oana Racolta
Date: 2025.01.27 15:08:39 +02'00'

VERIFICATOR	CERINTA	REFERAT NR.	
	T.G.A. VECTORIAL S.R.L.	BENEFICIAR:	PROIECT 036 / 2025
	C.I.F. 41437143 Banca Transilvania RO77 BTBL RONG RT05 1197 0901	+40734.696.756 cristi.batarie@gmail.com str. M. Sadoveanu, nr. 12, ap. 1 com. Dumbravita, jud. Timis, 307160	
SEF PROIECT	NUME	SEMNTATURA	TITLUL PROIECTULUI:
PROIECTANT	T.G.A. VECTORIAL S.R.L.		LUCRARI DE INCHIDERE PASAJ DE INTRARE IN BLOC
SPECIALITATE	an. Vlad NICOARA		str. Stefan cel Mare, nr. 41, Bloc C12, mun. Timisoara, jud. Timis
DESENAT / VERIF. INTERN	an. Vlad NICOARA		TITLUL PLANSEI:
		DATA 20.01.2025	PLAN DE SITUATIE PROPOS PROPUNERE INCHIDERE PASAJ
			FAZA D.T.A.C.
			PLANSA nr.03
			(20% din A4)