


PLAN DE SITUATIE
sc. 1:200

202550


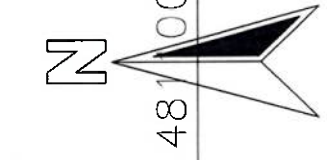


481100




202600

PLAN DE INCADRARE IN ZONA
sc. 1:5000

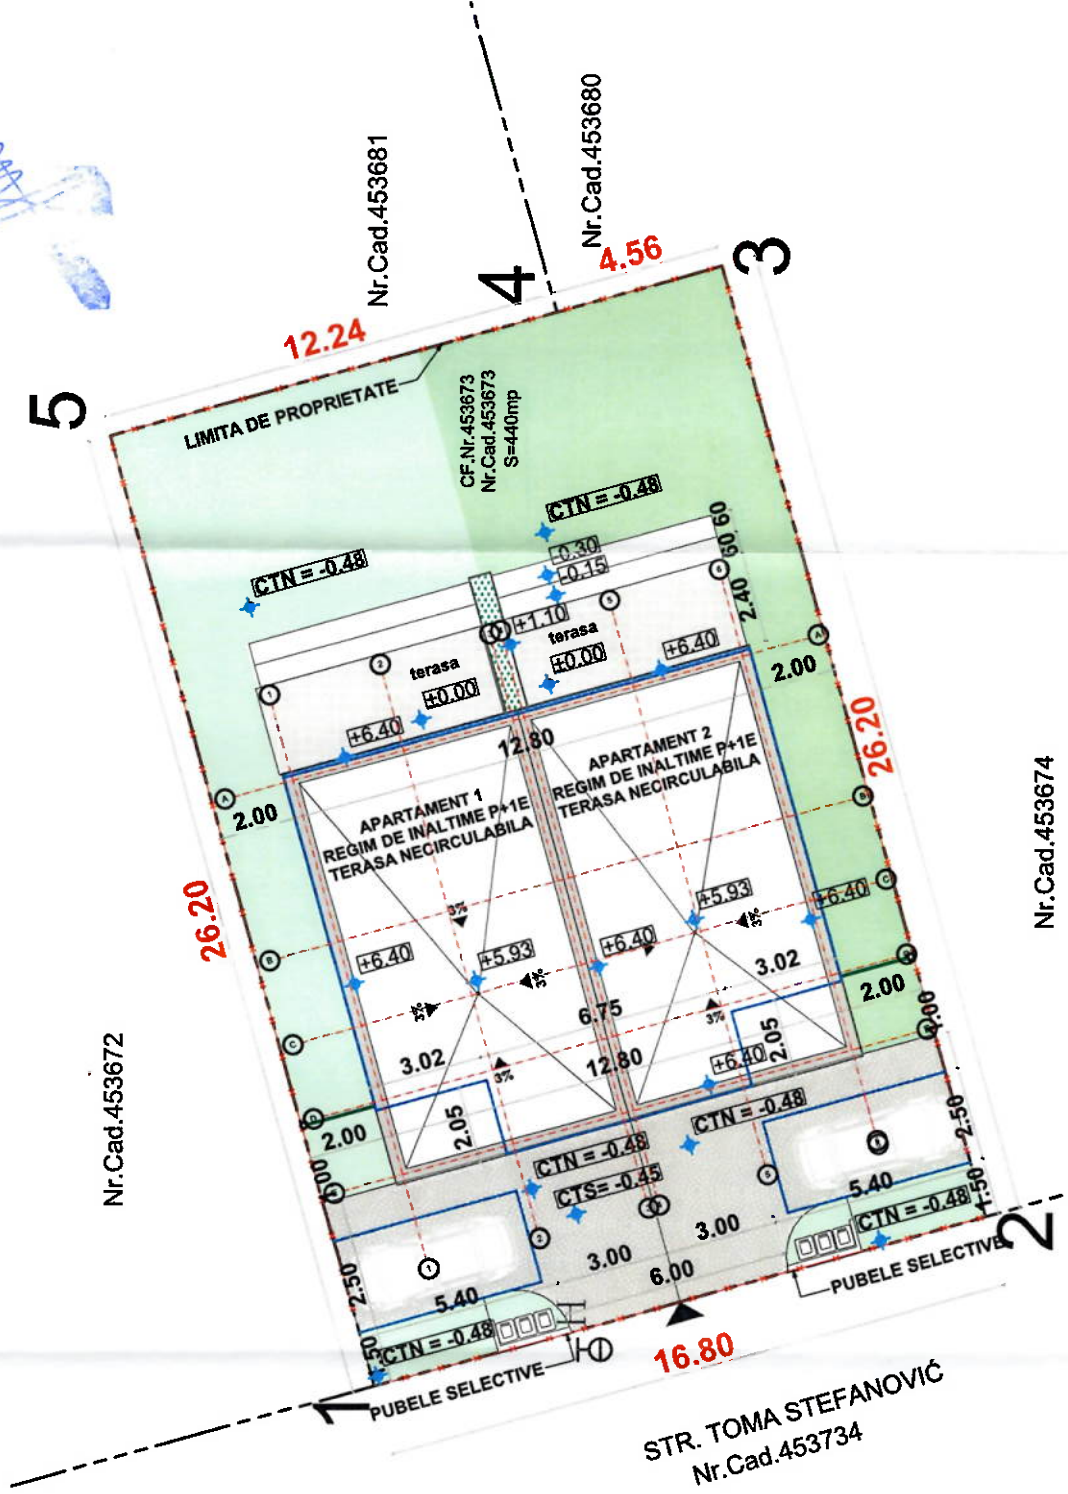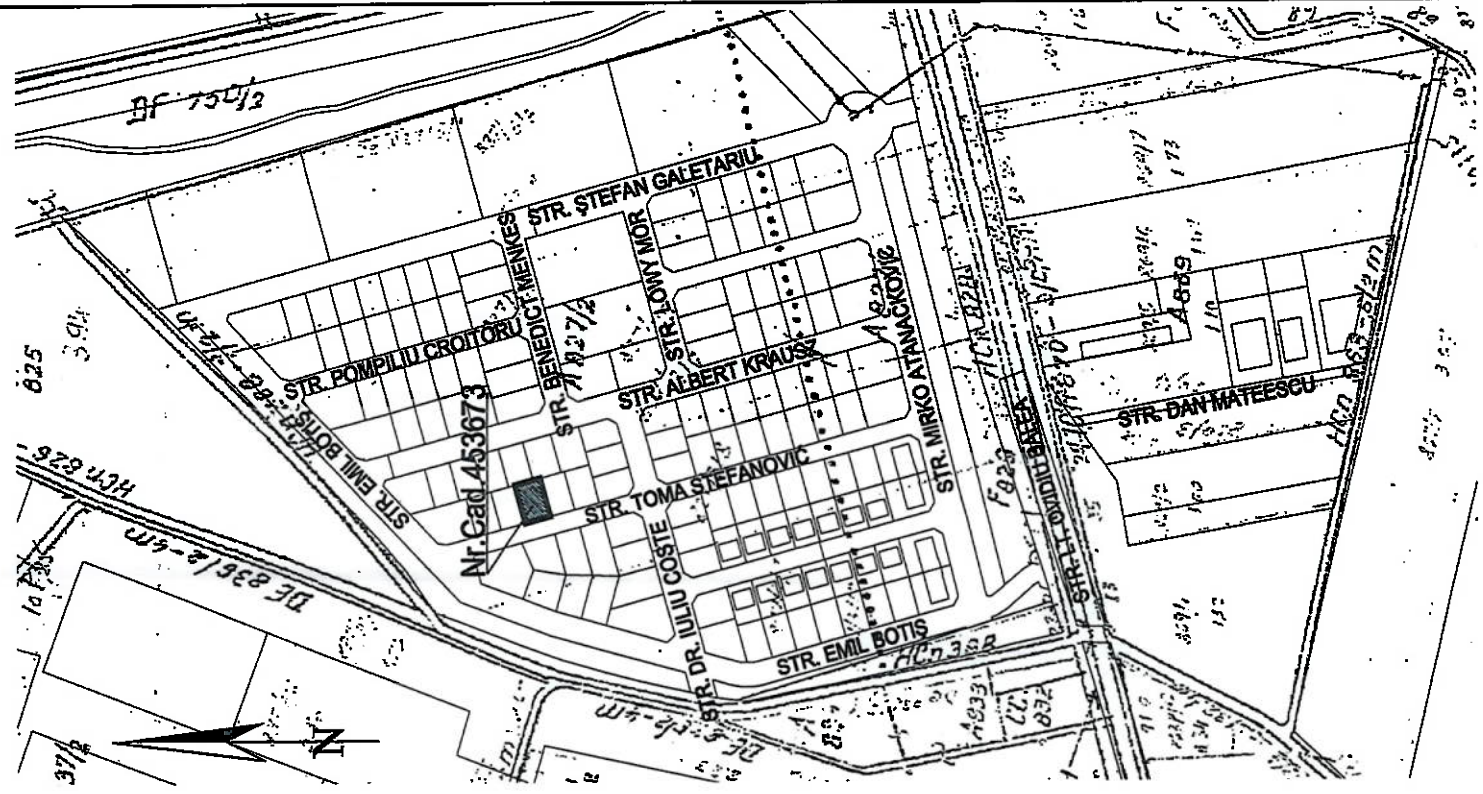

INDICI DE CONSTRUIRE	
Steren = 440mp	Parcaje auto = 50mp
Ac = 144mp	Alei si pavaj = 24mp
Acid = 288mp	Terase = 30mp
	Spatii verzi = 205mp
POT = 32.72%	
CUT = 0.65	

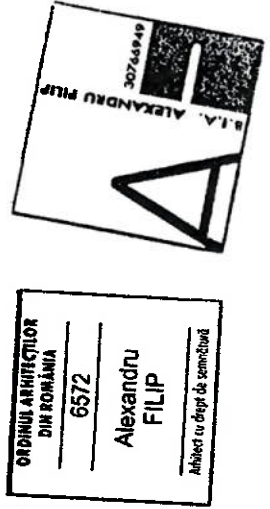

VERIFICATOR:		NUME:	SEMNATURA:	CERINTA:	BENEFICIAR:	NR. PROIECT
					POP MIRCEA IOAN	4/ 2025
					ADRESA:	
					TIMISOARA, JUD TIMIS, CF 453673	
					DENUMIRE PROIECT:	
					CONSTRUIRE CASA CU 2 APARTAMENTE, IN REGIM DE	
					INALTIME P+1E SI IMPREJMUIRE TEREN	
					PLANSĂ:	
					plan situatie propus	
					FAZA	
					D.T.A.C.	
					NR. PLANSĂ	
					A.01	

202550

481050