


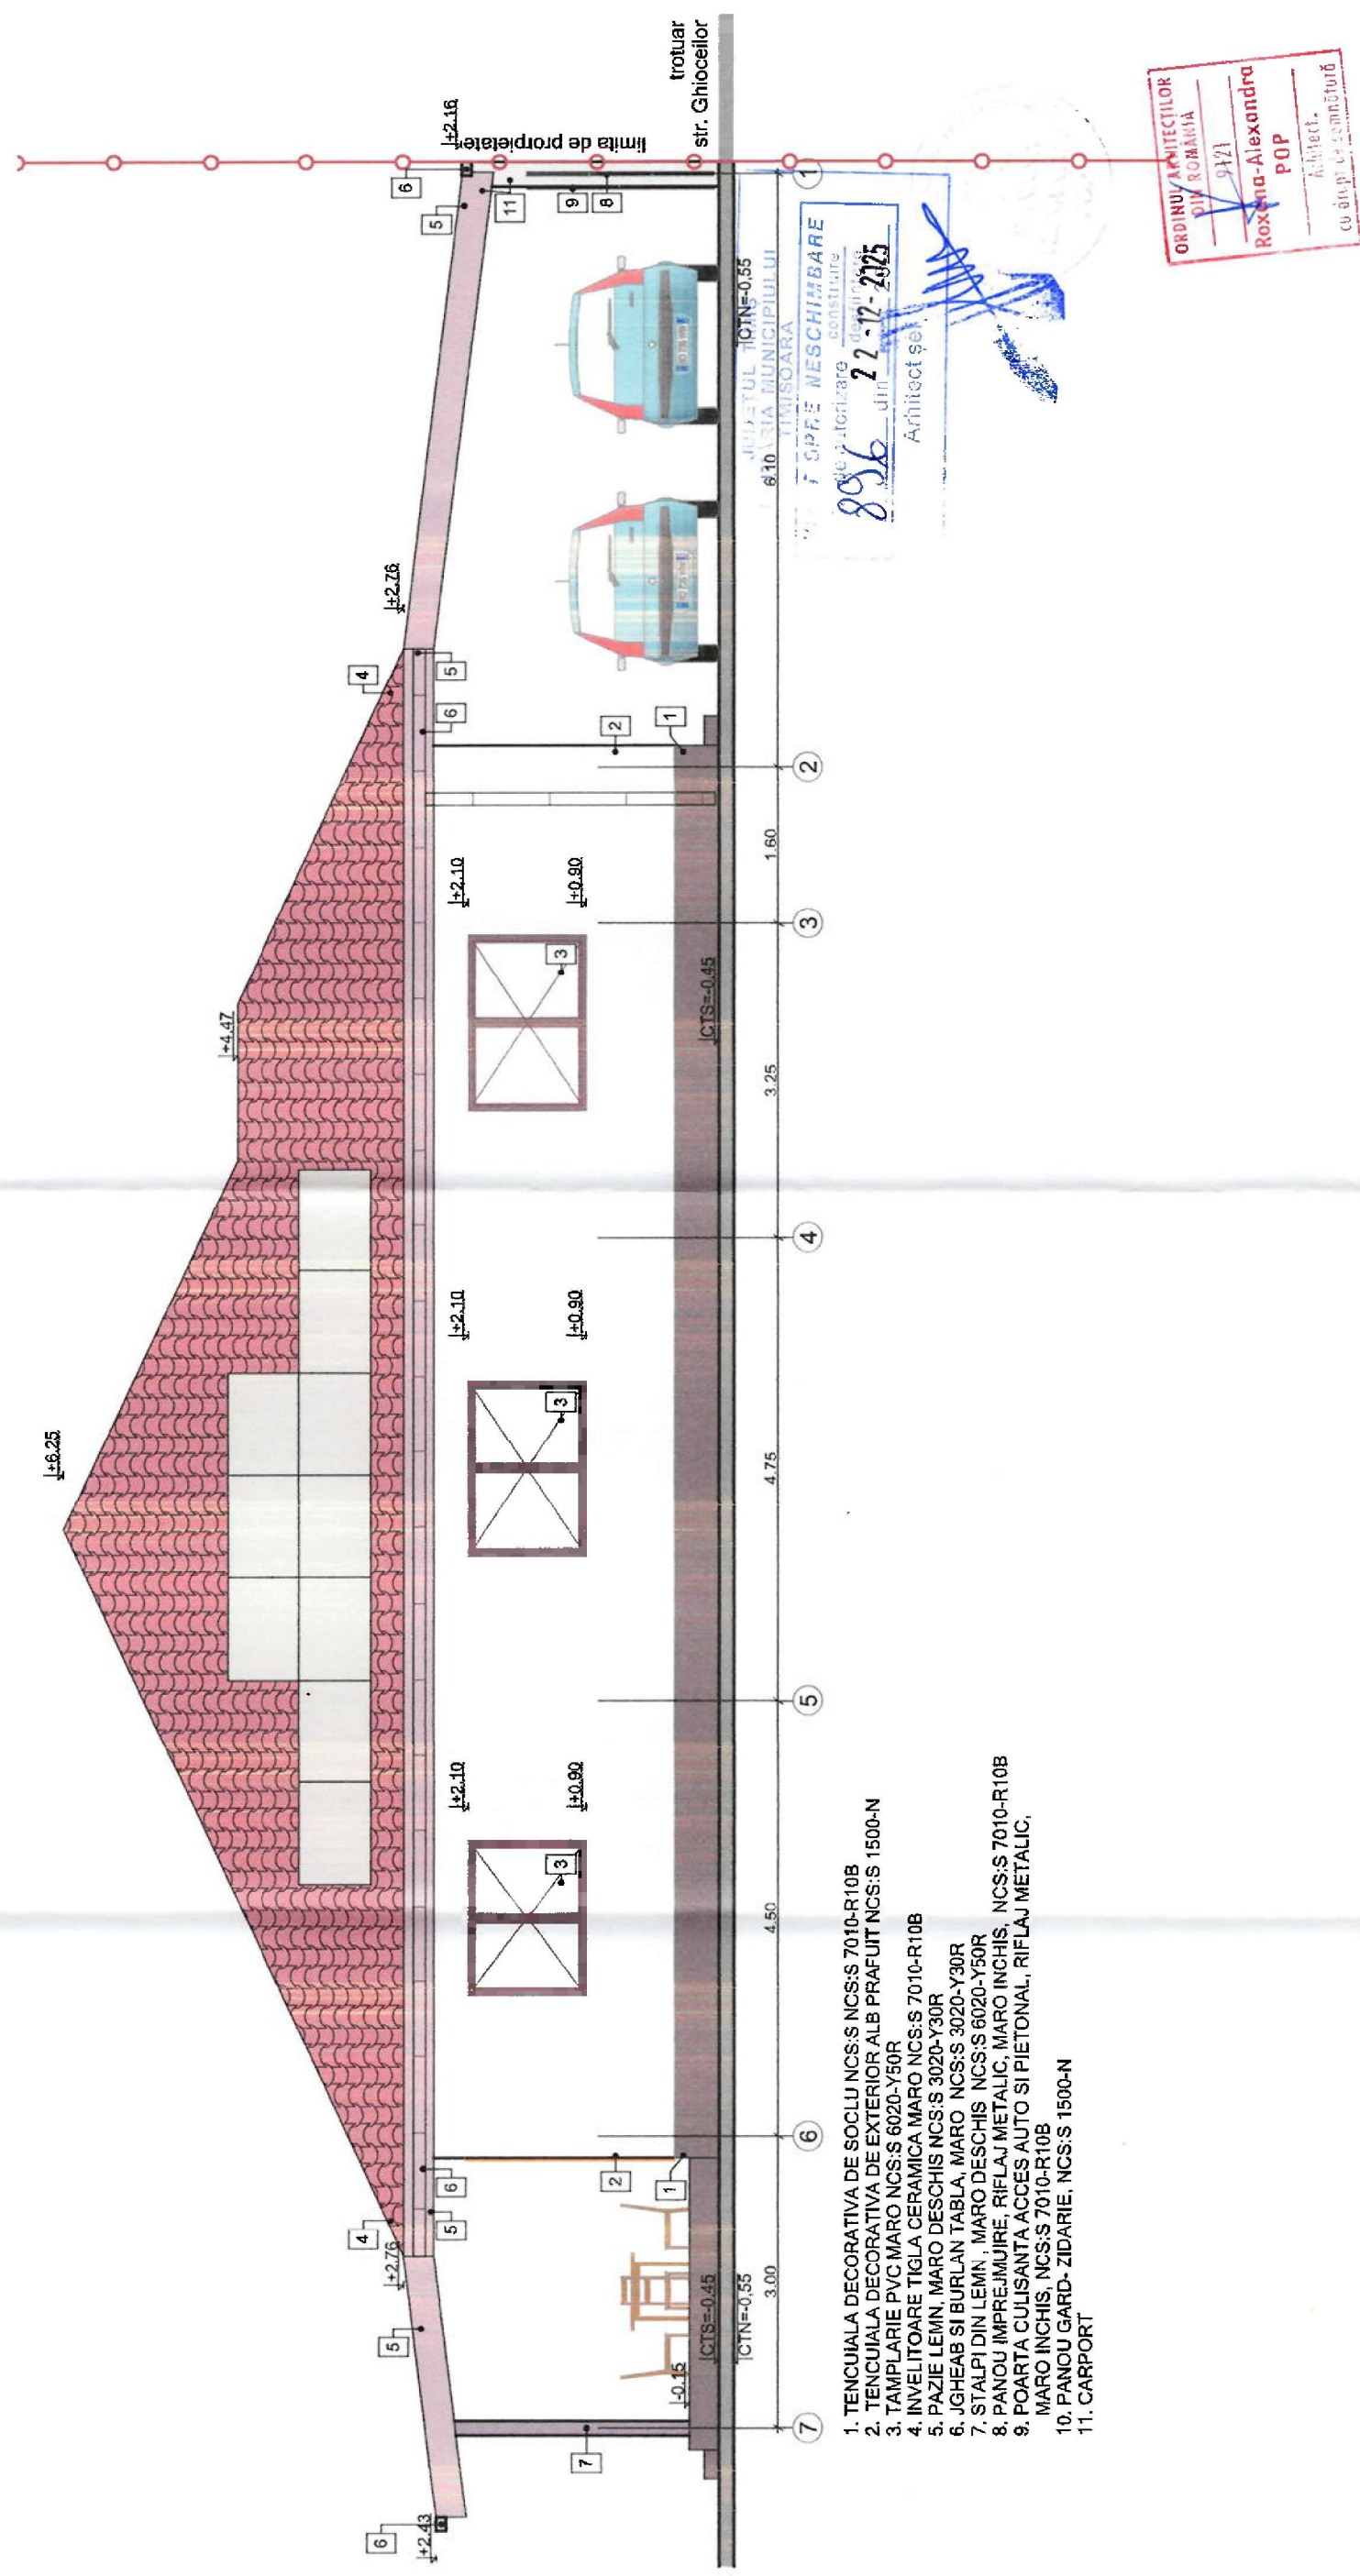

1. TENCUALIA DECORATIVA DE SOCLU NCS:S 7010-R10B
2. TENCUALIA DECORATIVA DE EXTERIOR ALB PRAFUIT NCS:S 1500-N
3. TAMPLARIE PVC MARO NCS:S 6020-Y50R
4. INVELITOARE TIGLA CERAMICA MARO NCS:S 7010-R10B
5. PAZIE LEMN, MARO DESCHIS NCS:S 3020-Y30R
6. JGHEAB SI BURLAN TABLA, MARO NCS:S 3020-Y30R
7. STALPI DIN LEMN , MARO DESCHIS NCS:S 6020-Y50R
8. PANO IMPREJUMIRE, RIFLAJ METALIC, MARO INCHIS, NCS:S 7010-R10B
9. POARTA CULISANTA ACCES AUTO SI PIETONAL, RIFLAJ METALIC, MARO INCHIS, NCS:S 7010-R10B
10. PANO GARD- ZIDARIE, NCS:S 1500-N
11. CARPORT

ORDINUL ARHITECTILOR
DIN ROMANIA
9271
Roxana-Alexandra
POP
Arhitect.
cu drept de semnatura

IMBISUARA
F. SPRE NESCHIMBARE
construire
28.6 din 22-12-2025
Arhitect şef

Expert						
Verifierator						
	Nume	Semnatura	Cerinta	Referat/Expertiza/NR./Data		
	ROXANA ALEXANDRA POP BIROU INDIVIDUAL DE ARHITECTURA Str. Timis, nr.20, Timisoara, jud. Timis tel. 0726616771 email: roxi.pop.arh@gmail.com					
						
Specificatie	Nume	Semnatura	Scara:			
Self Project:	Arh. Roxana A. Pop		1:50			
Protectant:	Arh. Roxana A. Pop		Data:			
Desenat:	Arh. Roxana A. Pop		AUG.2025			
				Proiect: DESFIINTARE CONSTRUCTII C1 SI C2 SI CONSTRUCIRE MOBIL IN REGIM PARTER (TIP DUPLEX) CU DOUA APARTAMENTE, REALIZARE ACCES AUTO SI IMPREJURIRI amplasament jud.TM, Timisoara, str.Ghiocelilor, nr.12,CF 430220		
				fatasa: D.T.A.D. D.T.A.C.		
				A22		