


LOCUINTE COLECTIVE CU FUNCTIUNI COMPLEMENTARE SI CONSTRUIREA DE LOCUINTE TIP DUPLEX

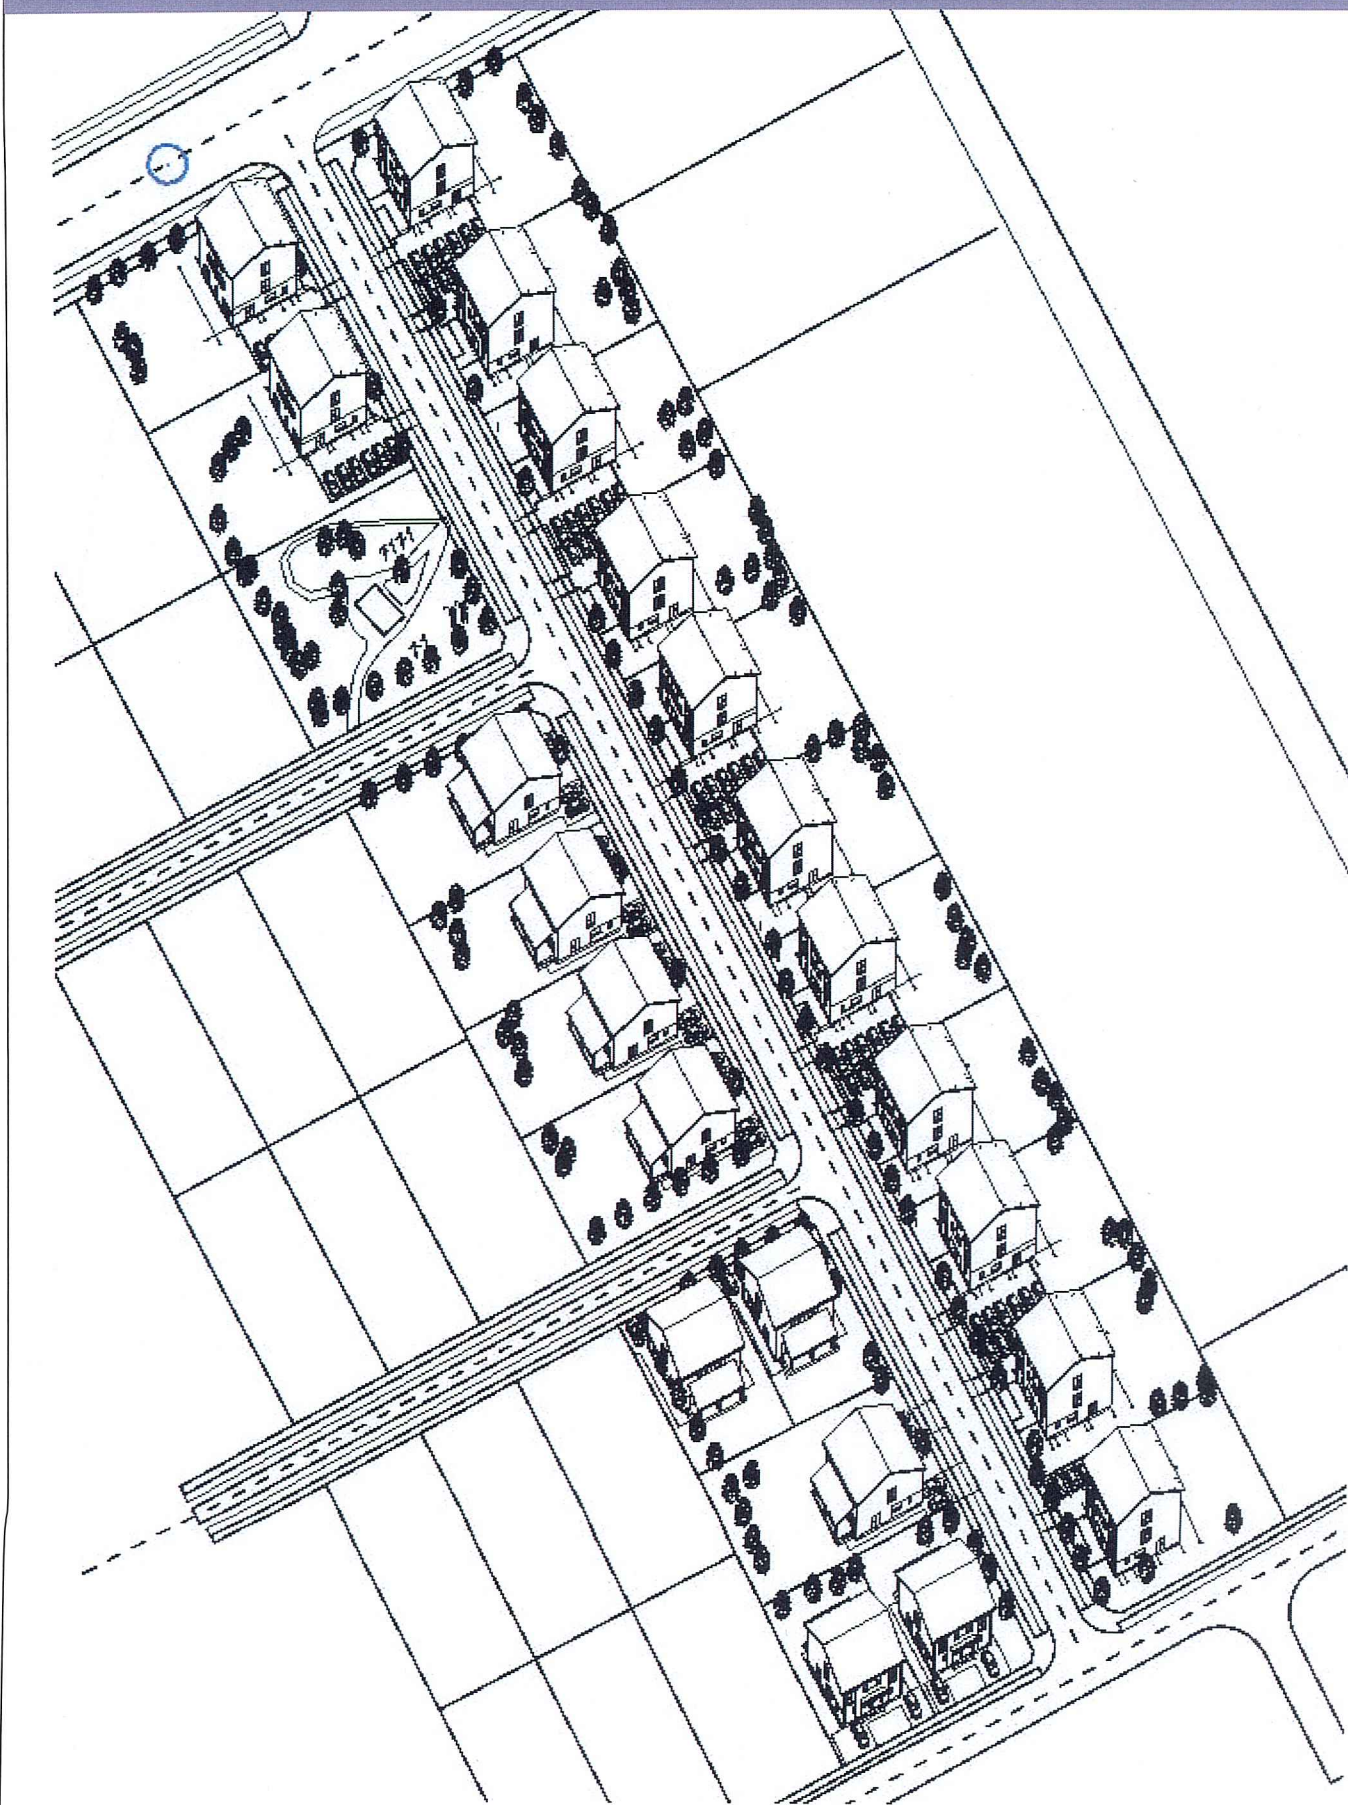

Novella
CRACIUN
Arhitect
cu drept de semnatura

COORDONATOR PROIECT	Ciocan Constantin				
M3dves Studio proiectare complexa in constructii civile si industriale		S.C. M3dves Studio S.R.L. Urteni, str. Bisericii, nr.9, cam.2 Reg.Com.J35/1468/2011 C.I.F. 44061280 E-mail:m3dvesstudio@gmail.com tel: 0723 429928		Beneficiar:	LEONOR HOUSE S.R.L. SI SUPERB LINE IMOCONSTRUCT S.R.L.
				Amplasament:	Jud. Timis; Timisoara; 449918 Timisoara
	Nume	Semnatura	Scara:	Titlu proiect:	Faza:
Sef proiect	Arh. Ciocan Constantin		-	ELABORARE PUZ - IN VEDEREA CONSTRUIRII DE LOCUINTE COLECTIVE CU FUNCTIUNI COMPLEMENTARE SI CONSTRUIREA DE LOCUINTE TIP DUPLEX	PUZ
Proiectat	Arh. Craciun Novella		Data:	Titlu plansa:	Plansa nr:
Desenat	Arh. Craciun Novella		Mai 2025	AXONOMETRII	U11