




SECȚIUNE DE TRAVEE SECUNDARA



- TIGLA CERAMICA, NCS: S 7010-Y60R
- TAMPLARIE DIN LEMN, NCS: S 6040-G10Y
- TENCUALA DECORATIVA, NCS: S 0507-Y
- TENCUALA DECORATIVA, NCS: S 1010-Y

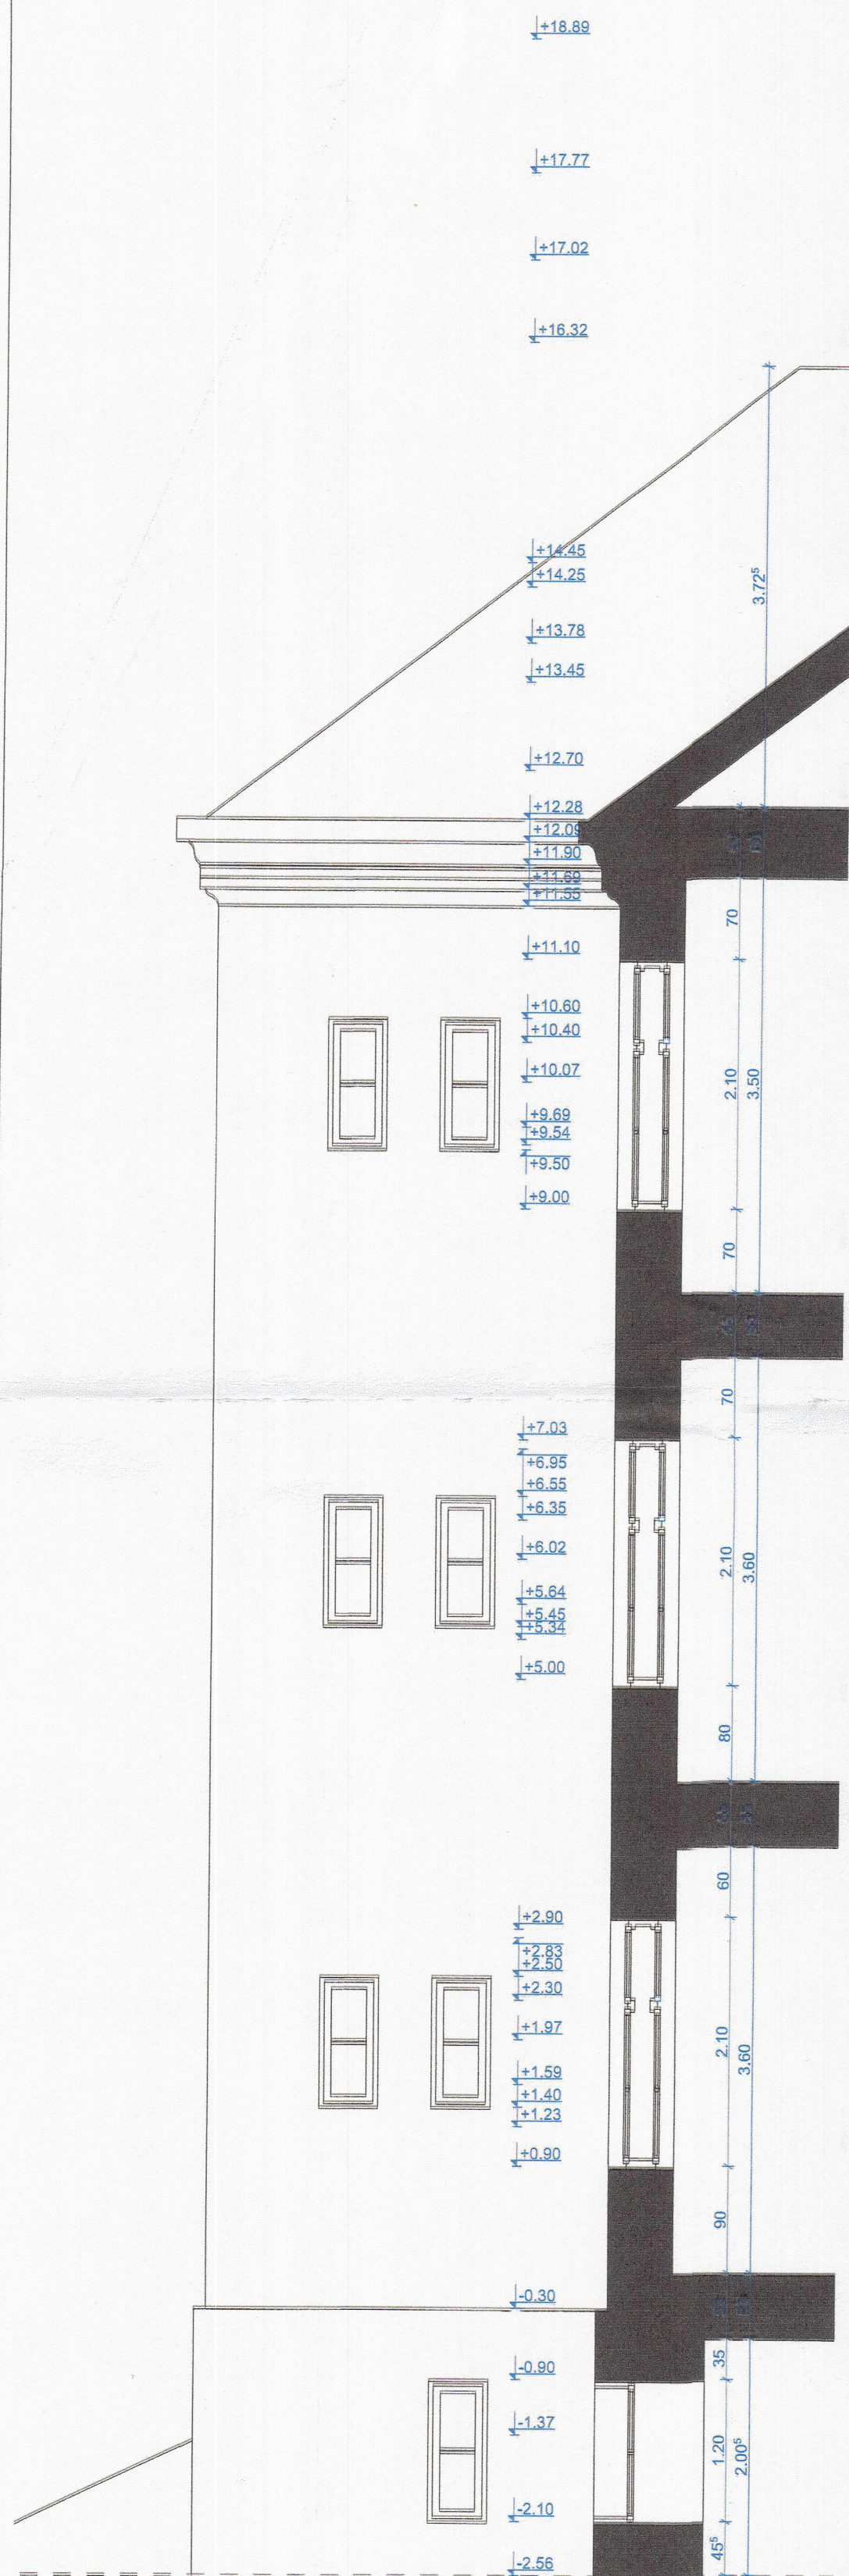

FATA SECUNDARA

Verif./Expert	Nume	Semnatura	Cerinta	Referat/Expertiza Nr./Data	Proiect nr.:
PROIECTANT DE SPECIALTATE	S.C. EURODRAFT PROIECT DESIGN S.R.L.			Beneficiar: ASOCIATIA DE PROPRIETARI	423 / 2020
	Beneficiar: ASOCIATIA DE PROPRIETARI			Amplasament: Judetul Timis, Mun. Timisoara, Bd. 3 August 1919, nr. 7	
				CF 414812, nr. top. 6716-5717/2, 6718/1, 6718/3/1	
Specificatie	Nume	Semnatura	Scara:	Denumire proiect:	Faza:
Bef proiect	An. Fratile Adriana		1:100	REABILITARE FATADE SI INVELITOARE	D.T.A.C.+P.T.
Proiectat	An. Mahu Madalina				
Desenat	An. Mahu Madalina				
Verificat	Ing. Nemes Bogdan				
				Titu plansa: FATADA SECUNDARA PROPUA SI SECȚIUNE DE TRAVEE SECUNDARA	Plansa nr. A12