


- FATADA FRONTALA EXISTENTA SI PROPUSA -
Sc 1:100

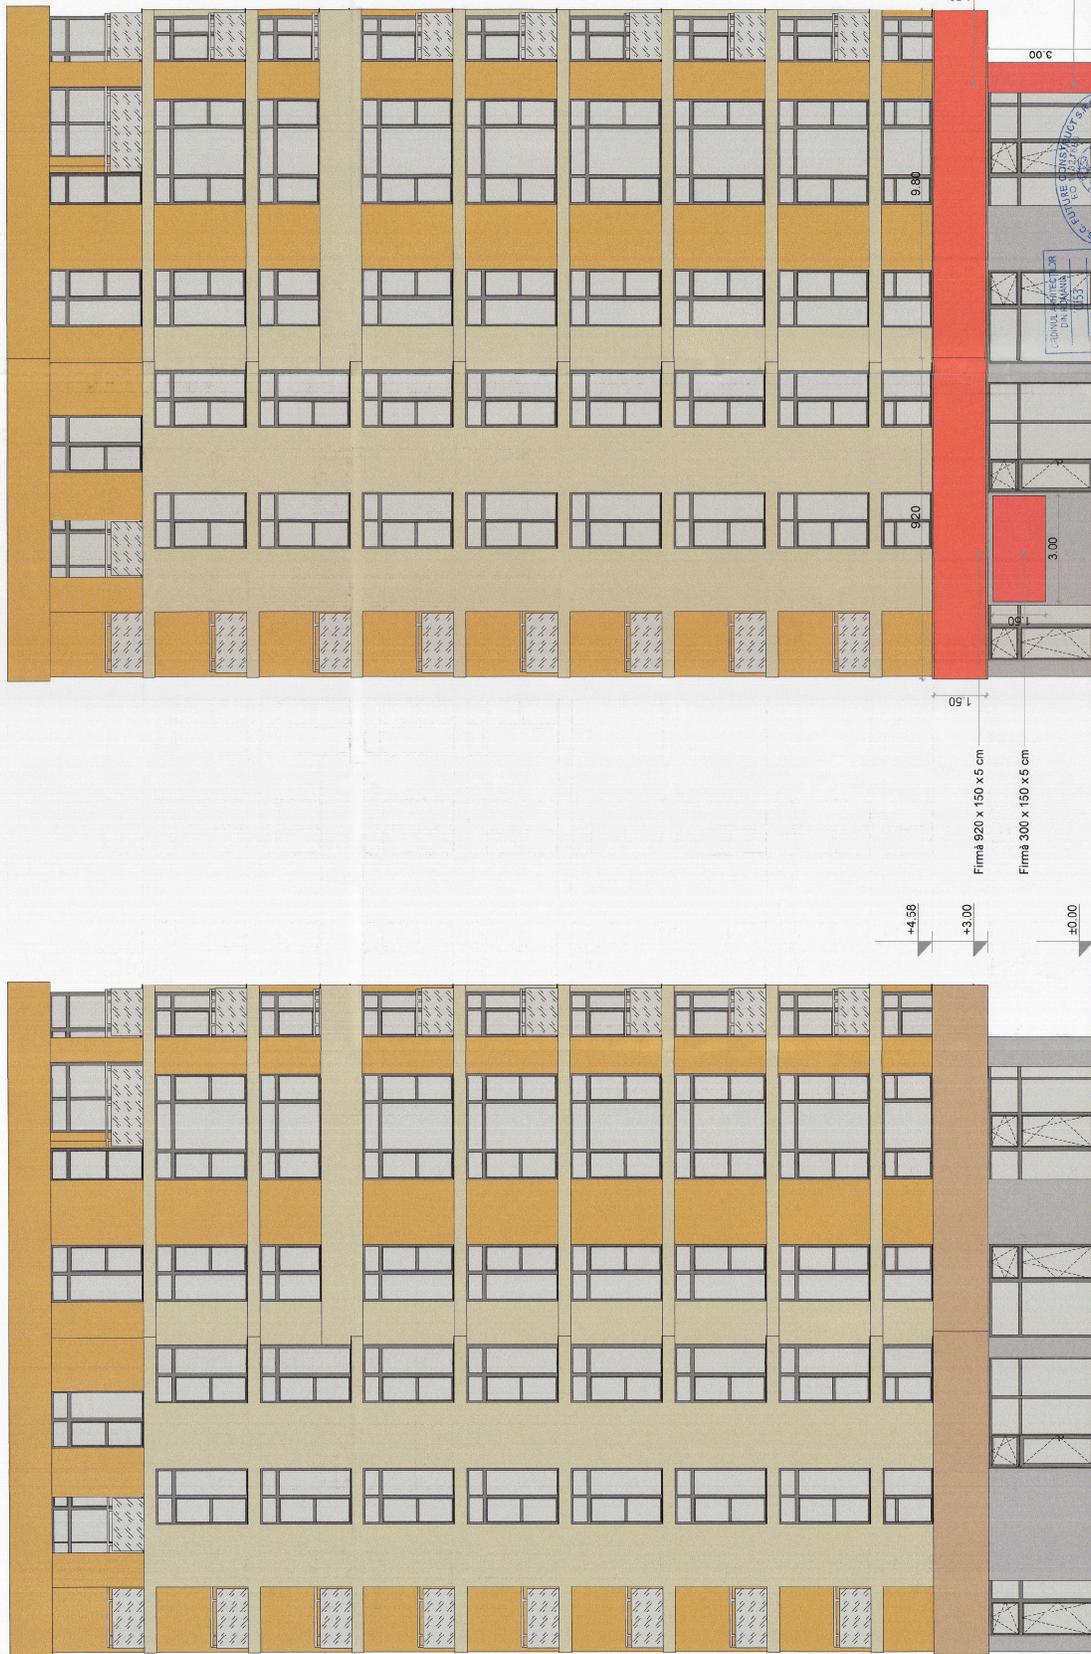

INDETUL TIMIS
PRIMA TIMISOARA
VIZAT SERIE MESHIMBATE
Nr. 140 / 2025
Data 10.08.2025
Arh. M. B.



19.03

Verificator:	NUME: VALERIU	SEMNTURA:	CERINTA	REFERAT / EXPERTIZA NR. / DATA
Expert:				
<p>S. C. FUTURE CONSTRUCT S. R. L. D. UMBSA S. V. I. I. STR. LUCEAFARULUI Nr. 22 TEL: 0745.028.087 scara@futureconstruct.ro str. cernavoda 100, jud. Timisoara, 300110012004</p>				
Proiectat:	Arh. Tiron Andrei	SCARA		
Desenat:	Ing. Marii Ozana	1:100		
Verificat:	Ing. Marii Florin	100. 2025		
Beneficiar: AMPLASARE FIRMA PE FATADA Amplasament: Str. Calea ARADULUI, Nr. 1, etaj Parter, SAD2, SAD3, TIMISOARA, Jud. TIMIS Denumire planşa: FATADA FRONTALA EXISTENTA SI PROPUSA.				
P.R.N.R. 17/09/2025 FAZA D.T.A.C. PLANSA A.04				