

CF. NR. 446111-C1 TIMISOARA

A teren=63.096 m²



Ac imobil propus =240 m²

Acid imobil propus =240 m²

Au propus =210.73 m²

POT propus =0,38 %

CUT propus =0,0038

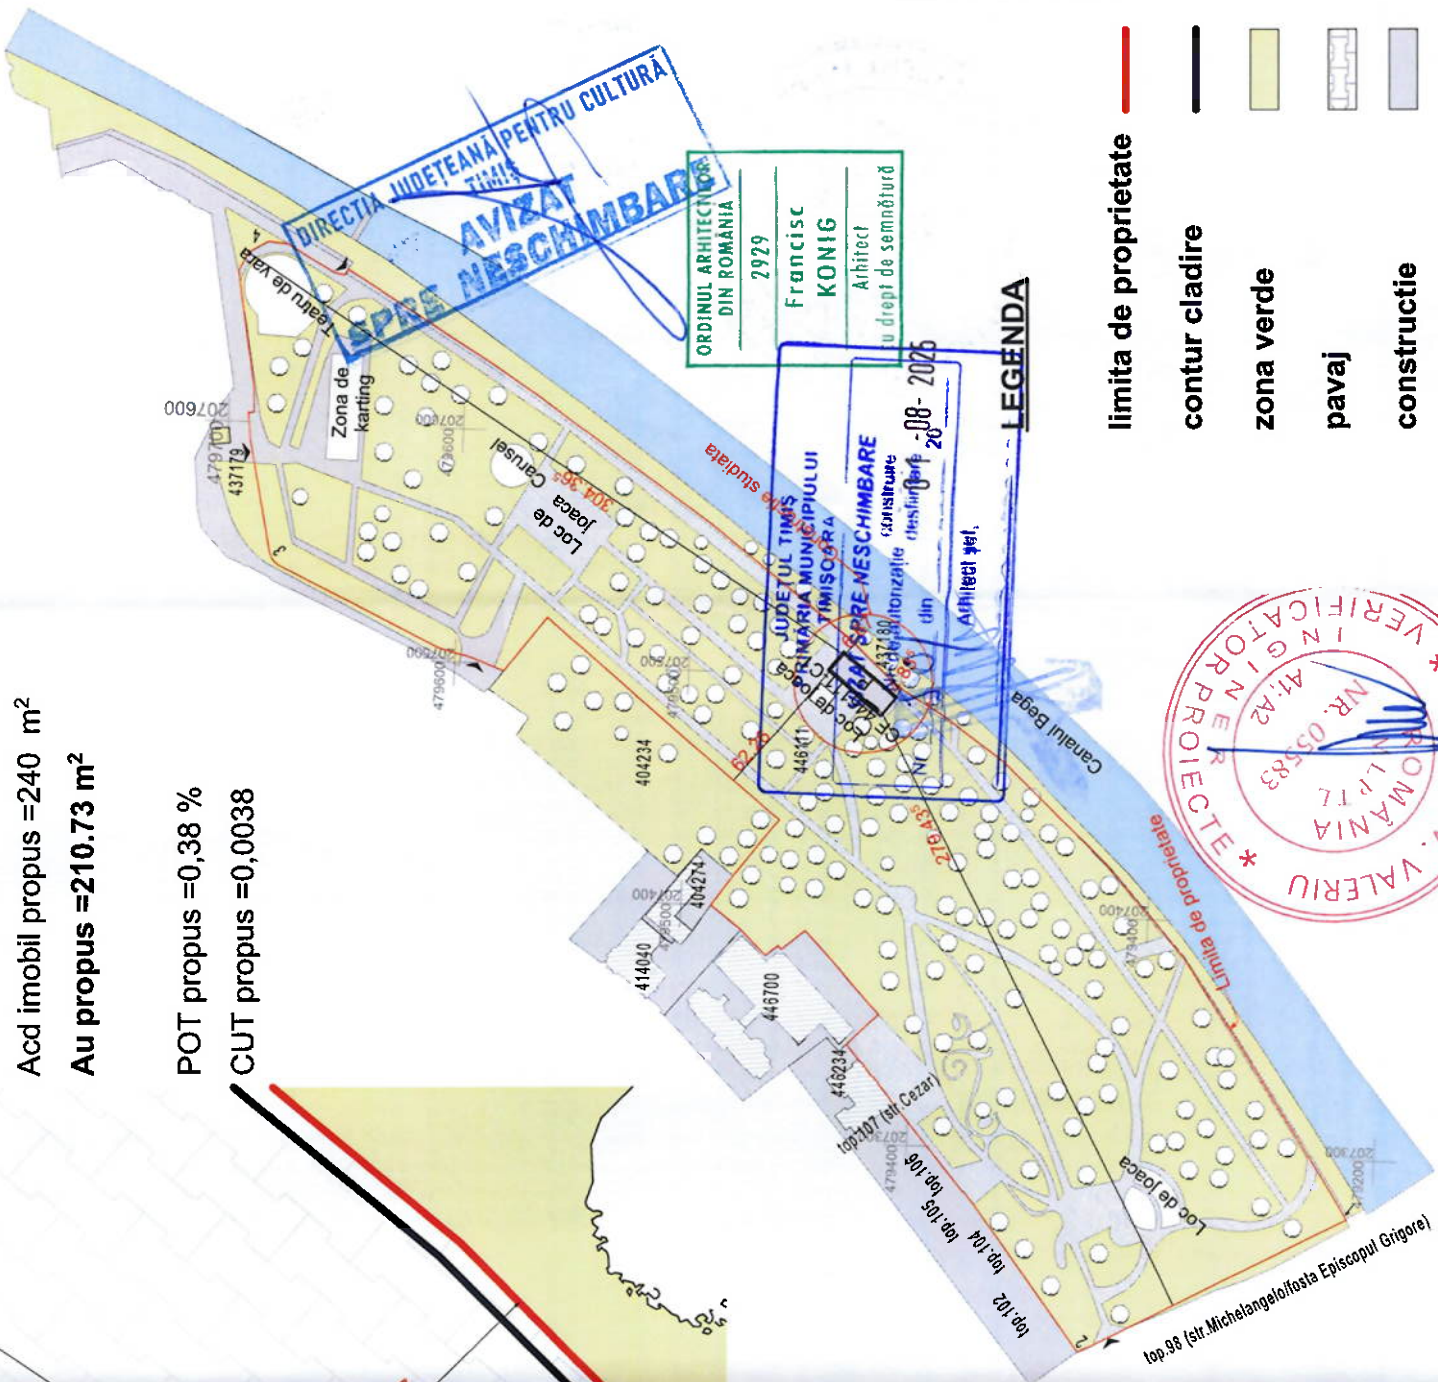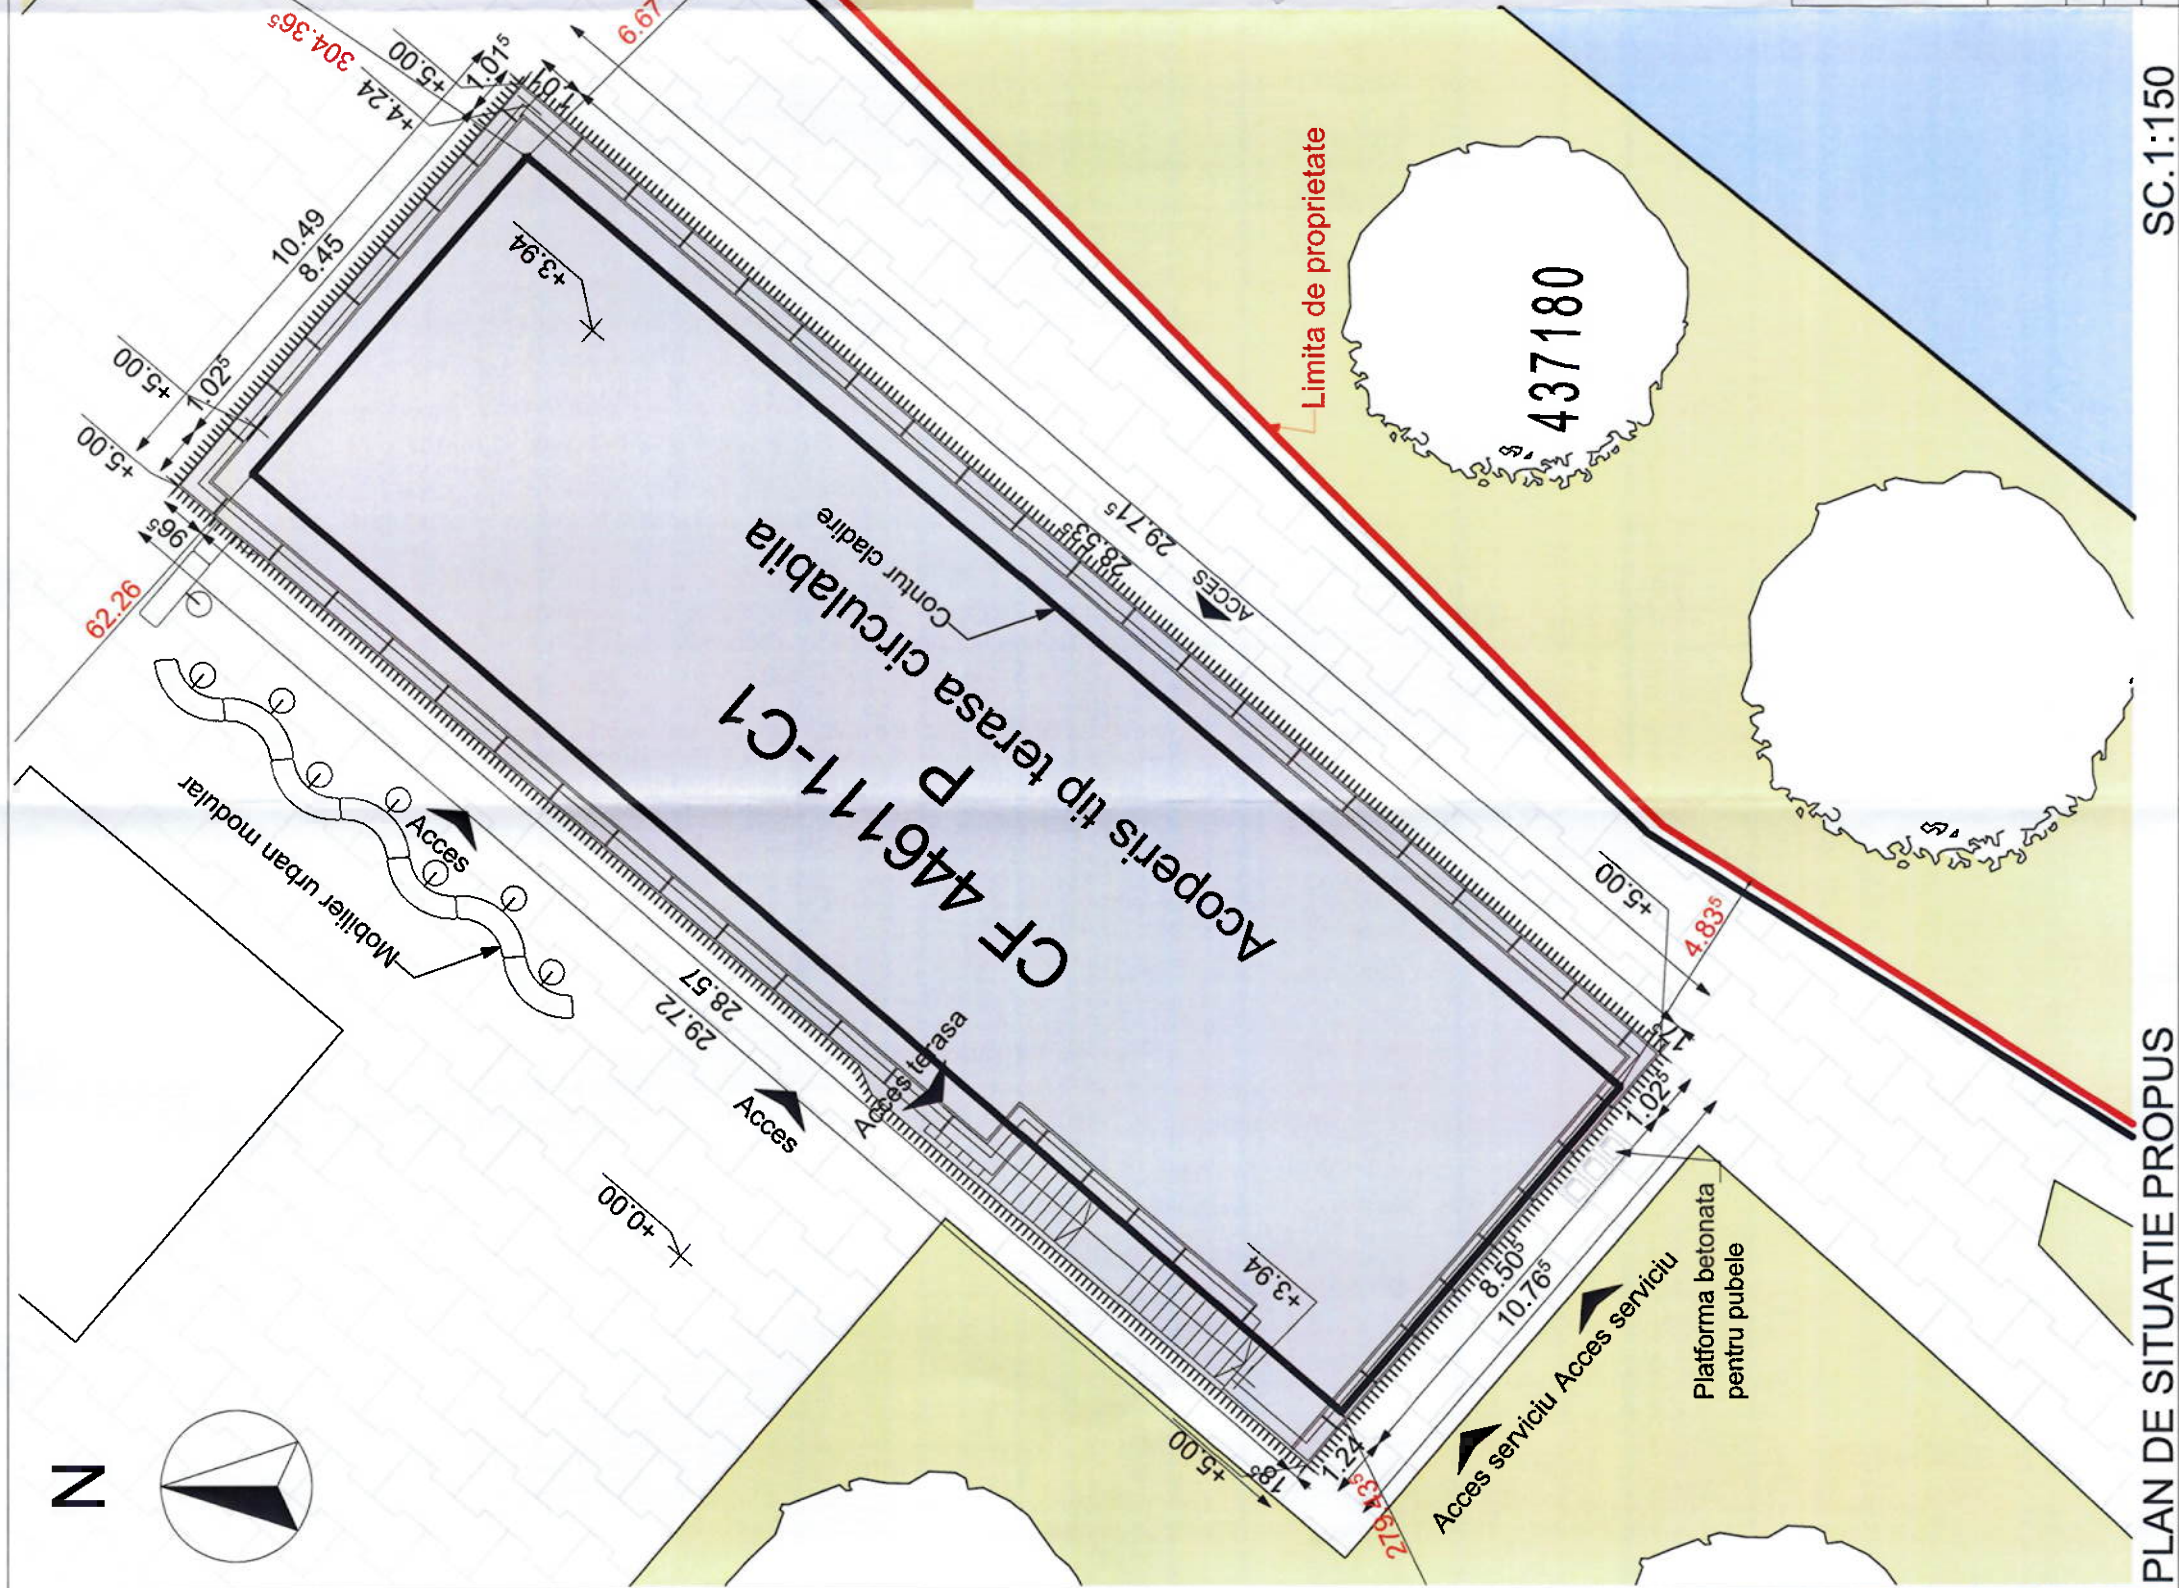

- limita de proprietate
- contur cladire
- zona verde
- pavaj
- construcție
- loc de joaca

LEGENDA



PLAN DE SITUATIE PROPOS
SC.1:3200

DENUMIRE PROIECT: König Studio		PROIECT NR. 902/04.10.2024
AMPLASAMENT: Timisoara, str. Ocsko Terezia jud. Timis		FAZA
BENEFICIAR: MUNICIPIUL TIMISOARA		D.T.A.C.-P.T.H.
INVESTITOR: ORGANIZATIA CENTRALA A FAMILIILOR KOLPING DIN ROMANIA		
OBIECT: SCARA		
SEMNTURA: 1:150		
NUMELE: arh. KÖNIG FRANCISC		
SEF PROIECT: arh. KÖNIG FRANCISC		
PROIECTANT: arh. KÖNIG FRANCISC		
DESENAT: teh. MEIXENSBERGER ASTRID		
DATA: 10.2024		
DENUMIRE PLANSA:		
Plan de situatie propus		
PLANSA NR. A.04		INLOCUIESTE PLANSA NR:

PLAN DE SITUATIE PROPOS

SC.1:150