


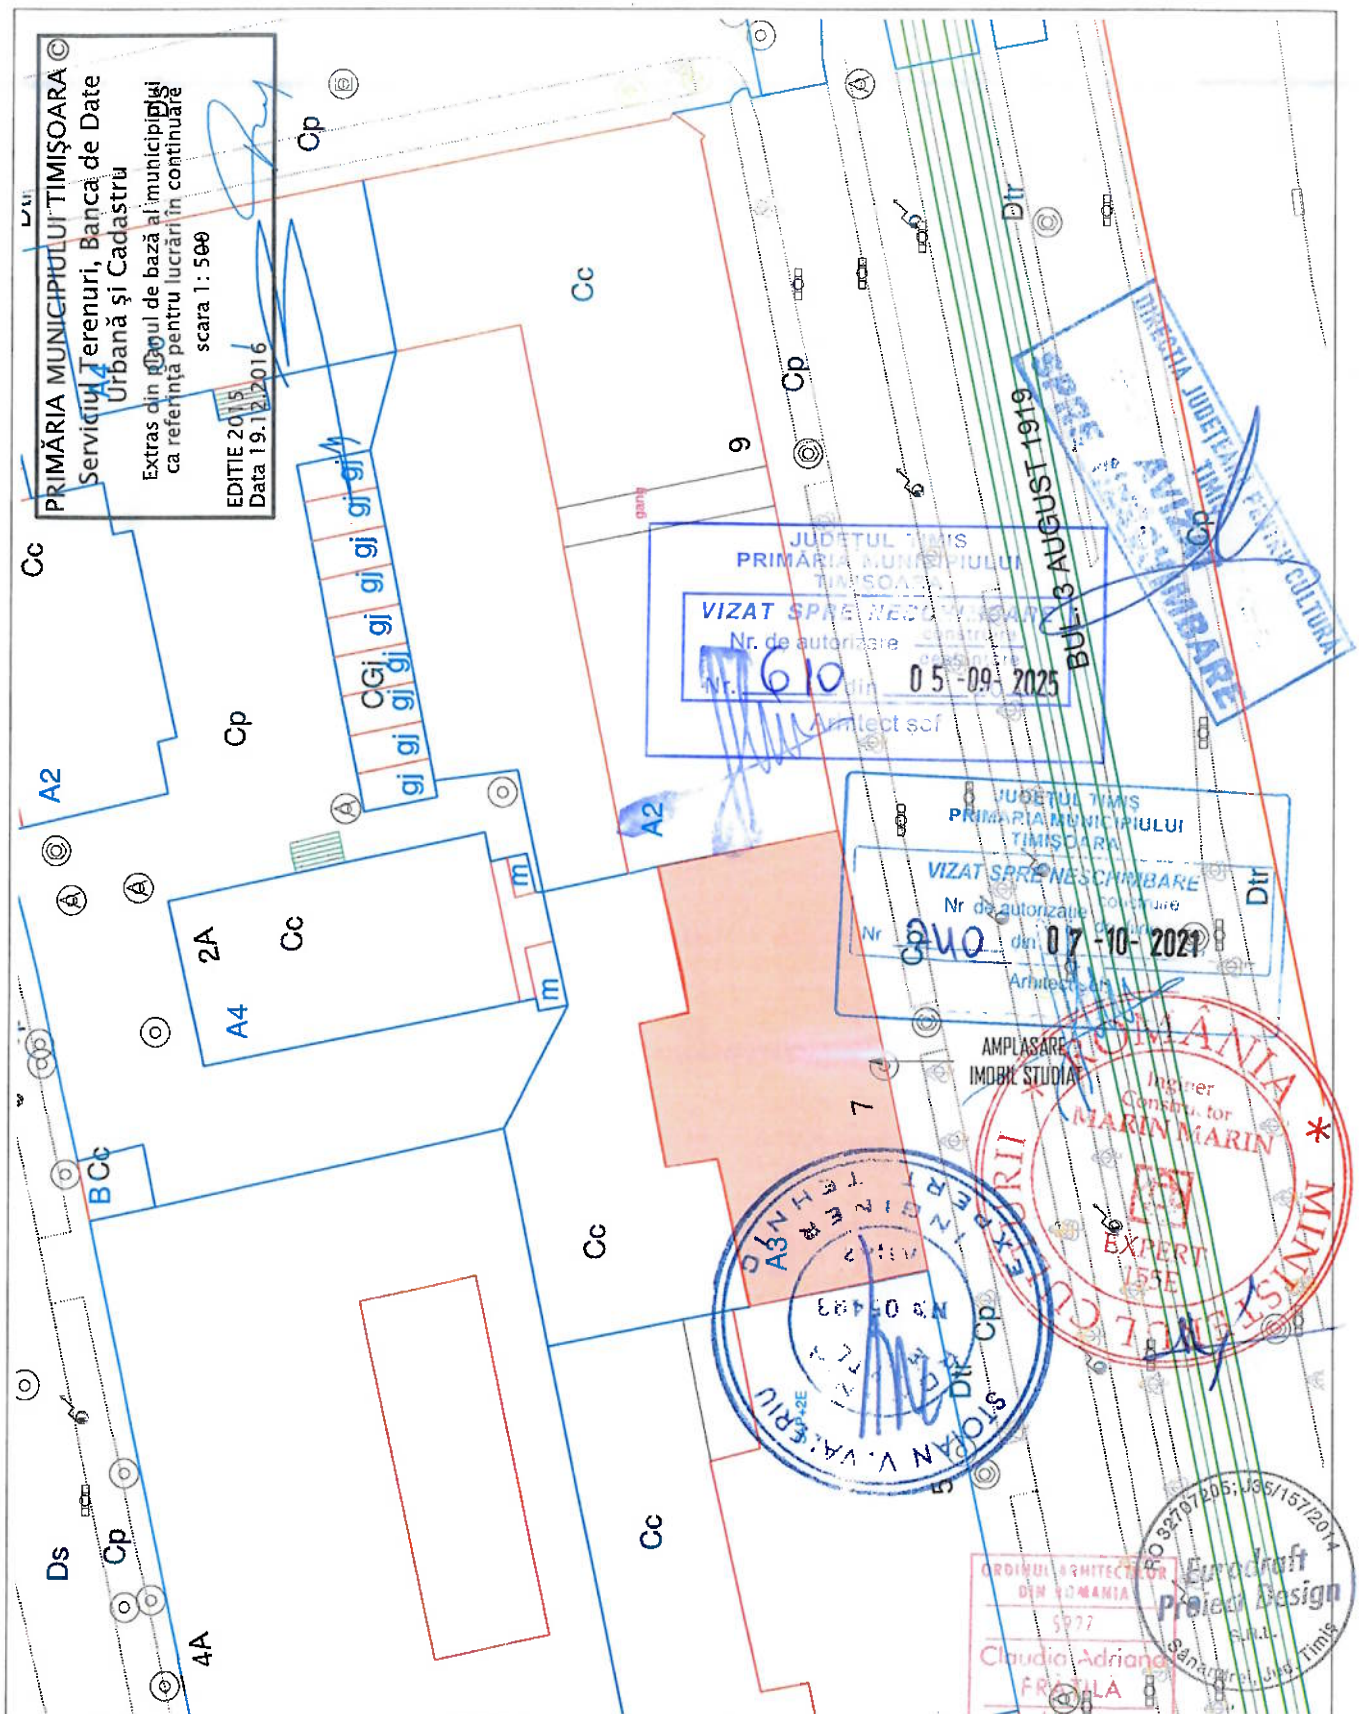

Verif./ Expert	Nume	Semnatura	Cerinta	Referat / Expertiza Nr. / Data	
PROIECTANT DE SPECIALITATE  S.C. EURODRAFT PROJECT DESIGN S.R.L. Sanandrei, str. Magnoliei, nr.14, jud.Timis CUI: RO32707205; ORC: J35/157/2014; Tel: 0720 315 097; Fax: 0356 467 757 E-mail: office@eurodraftprojectdesign.ro 				Beneficiar: ASOCIATIA DE PROPRIETARI Amplasament: Județul Timiș, Mun. Timișoara, Bd. 3 August 1919, nr. 7 CF 414612, nr.top. 5716-5717/2, 5718/1, 5718/3/1	Proiect nr : 423 / 2020
Specificatie	Nume	Semnatura	Scara:	Denumire proiect:	Faza:
Sef proiect	Arh. Fratila Adriana		1:500	REABILITARE FATADE SI INVELITOARE	D.T.A.C.+P.T.
Proiectat	Arh. Mahu Madalina				
Desenat	Arh. Mahu Madalina		Data:	Titlu plansa:	Plansa nr.
Verificat	Ing. Nemes Bogdan		IUN 2020	PLAN DE SITUATIE 75	A02