


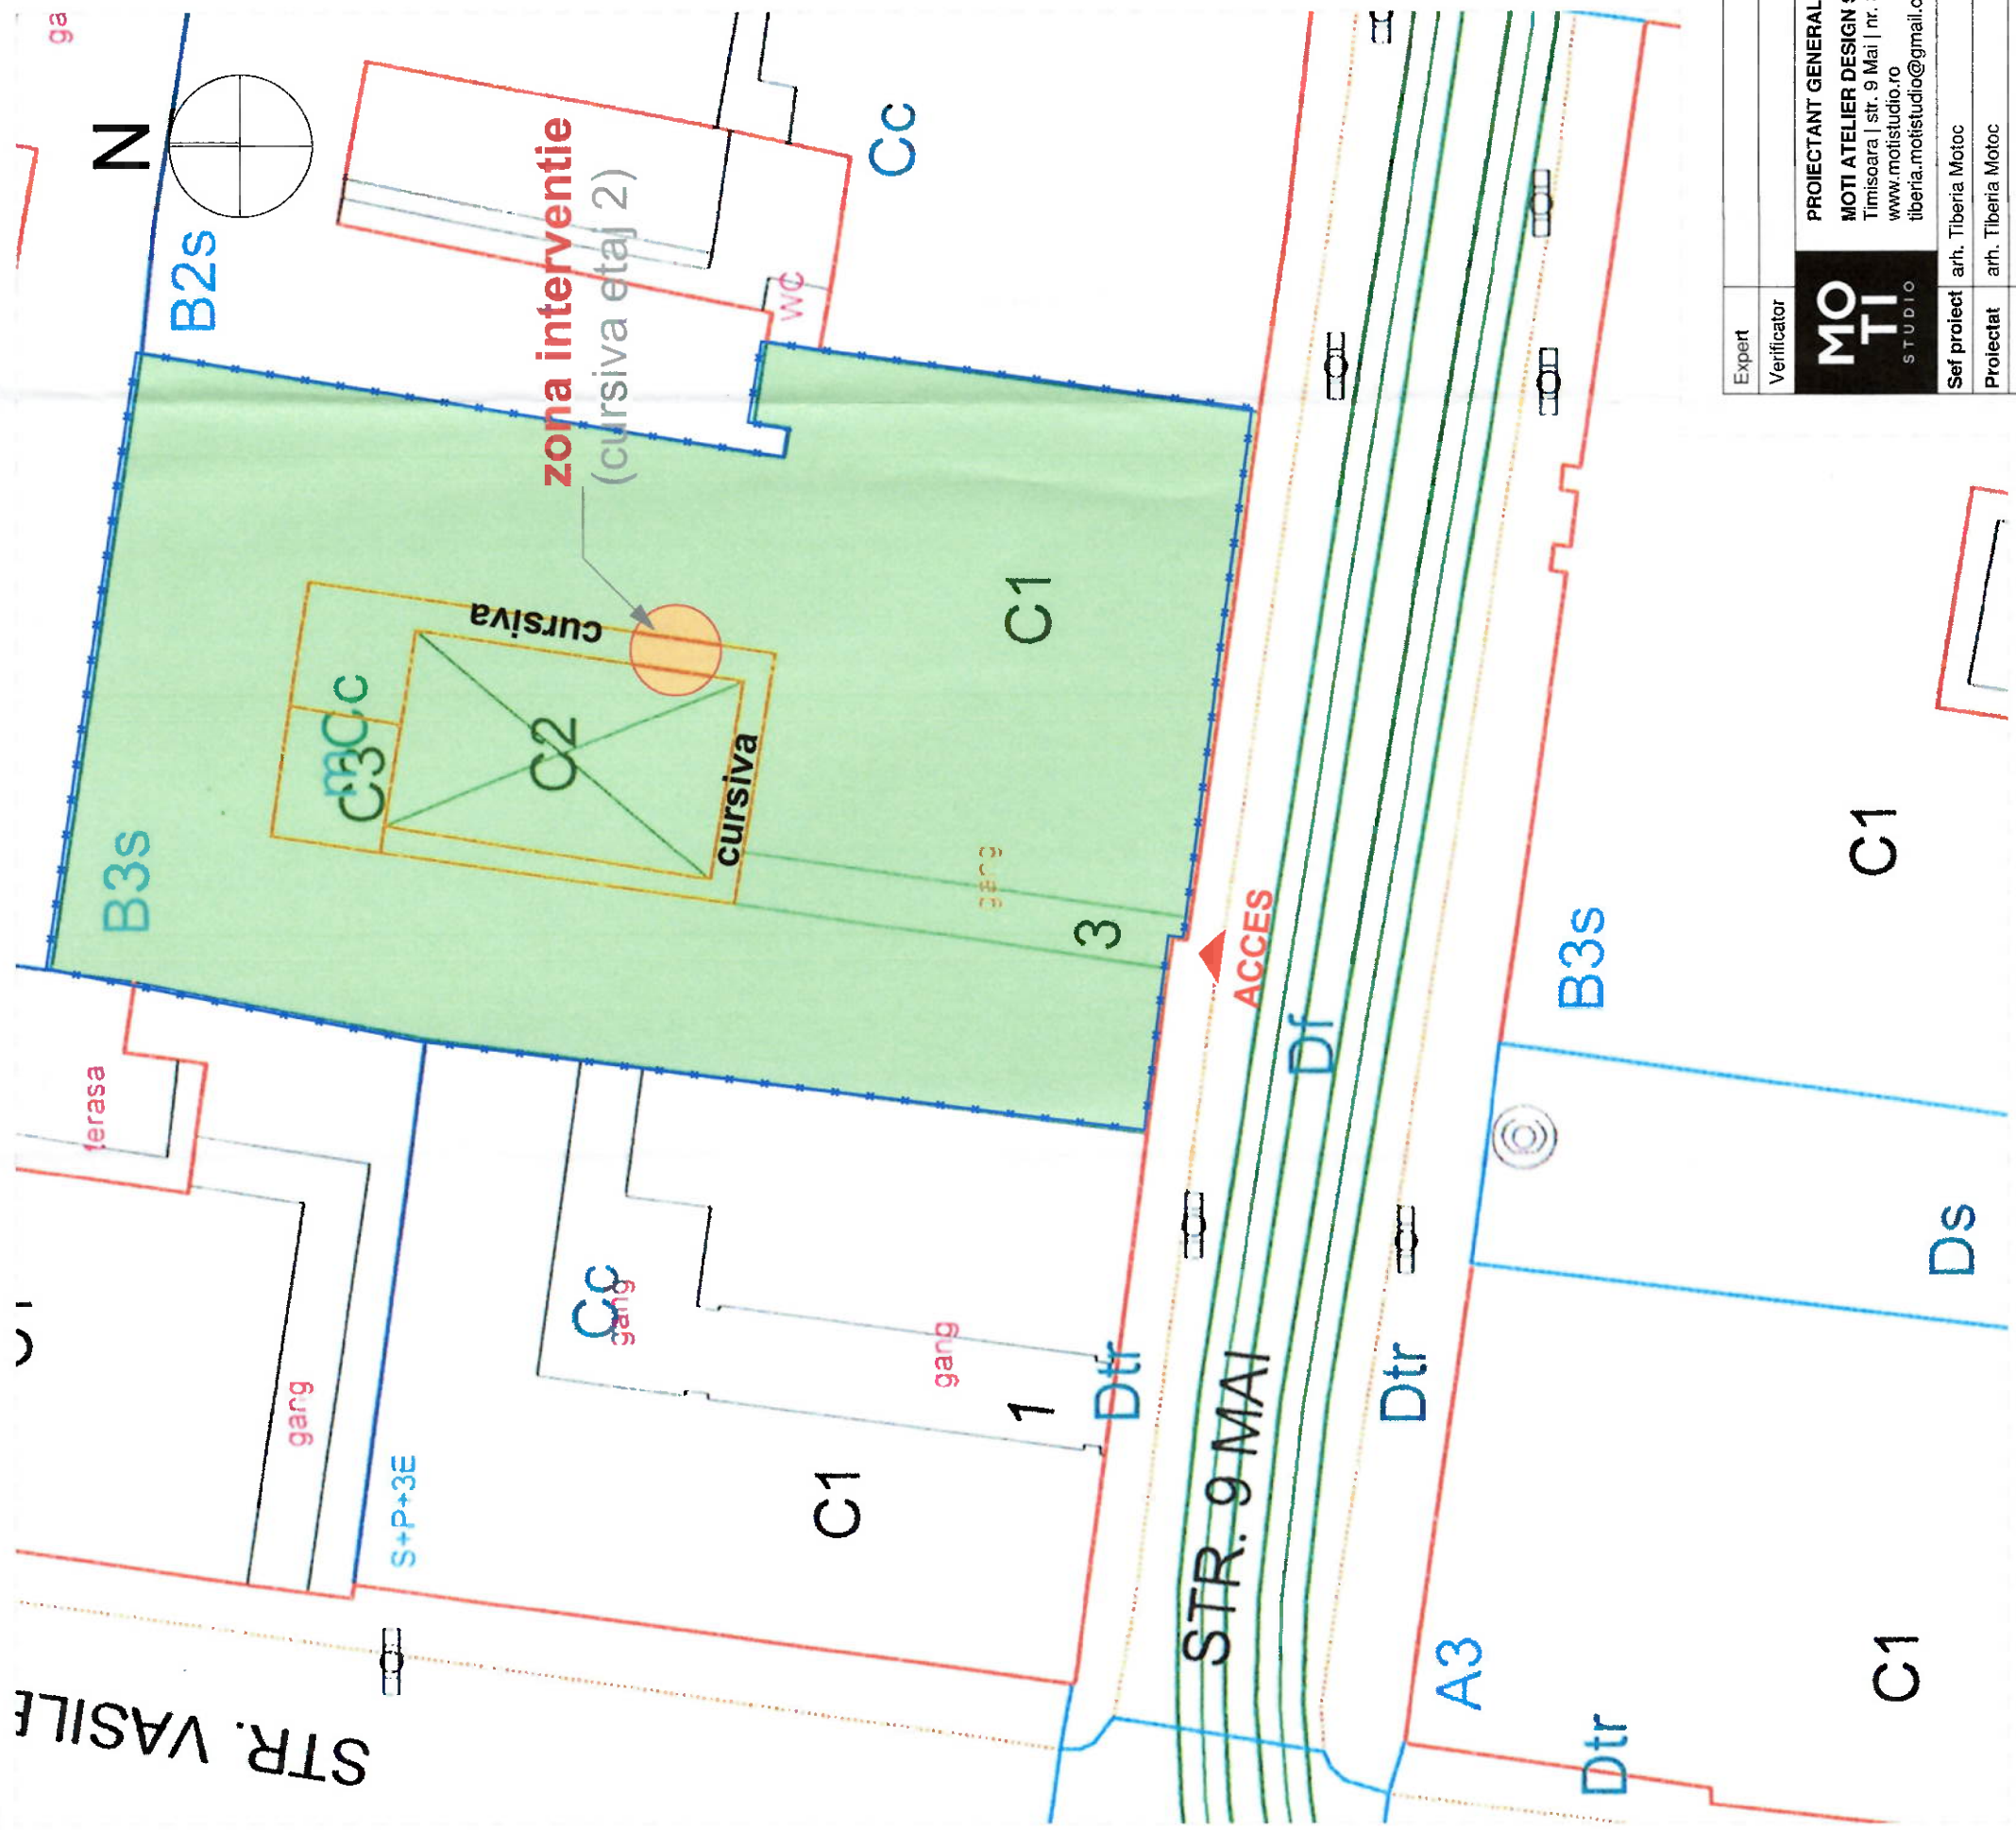

LEGENDA

— X — limita de proprietate

Arhitect șef,

DATE PROIECT

JUD. TIMIS  
TIMISOARA  
str. 9 Mai | nr. 3  
CF 400889, CF 400889 - C1  
S TEREN = 776 mp  
Sc existenta C1 = 654 mp conform CF 400889  
Sc propusa= NU se modifica

PLAN SITUATIE EXISTENT/PROPOS  
Scara 1:200

|                                                |                    |                  |                               |
|------------------------------------------------|--------------------|------------------|-------------------------------|
| Expert                                         |                    | Referat nr.      | Cerinta                       |
| Verificator                                    |                    |                  |                               |
| PROIECTANT GENERAL SI DE ARHITECTURA:          |                    |                  |                               |
| MOTI ATELIER DESIGN SRL   CUI 45661975         |                    |                  |                               |
| Timisoara   str. 9 Mai   nr. 3   ap.1          |                    |                  |                               |
| www.motistudio.ro                              |                    |                  |                               |
| tiberia.motistudio@gmail.com   +40 740 003 490 |                    |                  |                               |
| Sef proiect                                    | arh. Tiberia Motoc | Beneficiar:      | Asociatia de proprietari      |
| Proiectat                                      | arh. Tiberia Motoc | Scara:           | 1:200                         |
| Desenat                                        | arh. Tiberia Motoc | Denumire plansa: | PLAN SITUATIE EXISTENT/PROPOS |
| MARTIE 2025                                    |                    |                  | Plansa nr.:                   |
|                                                |                    |                  | A.3                           |

|                                                |                    |                  |                               |
|------------------------------------------------|--------------------|------------------|-------------------------------|
| Expert                                         |                    | Referat nr.      | Cerinta                       |
| Verificator                                    |                    |                  |                               |
| PROIECTANT GENERAL SI DE ARHITECTURA:          |                    |                  |                               |
| MOTI ATELIER DESIGN SRL   CUI 45661975         |                    |                  |                               |
| Timisoara   str. 9 Mai   nr. 3   ap.1          |                    |                  |                               |
| www.motistudio.ro                              |                    |                  |                               |
| tiberia.motistudio@gmail.com   +40 740 003 490 |                    |                  |                               |
| Sef proiect                                    | arh. Tiberia Motoc | Beneficiar:      | Asociatia de proprietari      |
| Proiectat                                      | arh. Tiberia Motoc | Scara:           | 1:200                         |
| Desenat                                        | arh. Tiberia Motoc | Denumire plansa: | PLAN SITUATIE EXISTENT/PROPOS |
| MARTIE 2025                                    |                    |                  | Plansa nr.:                   |
|                                                |                    |                  | A.3                           |

