
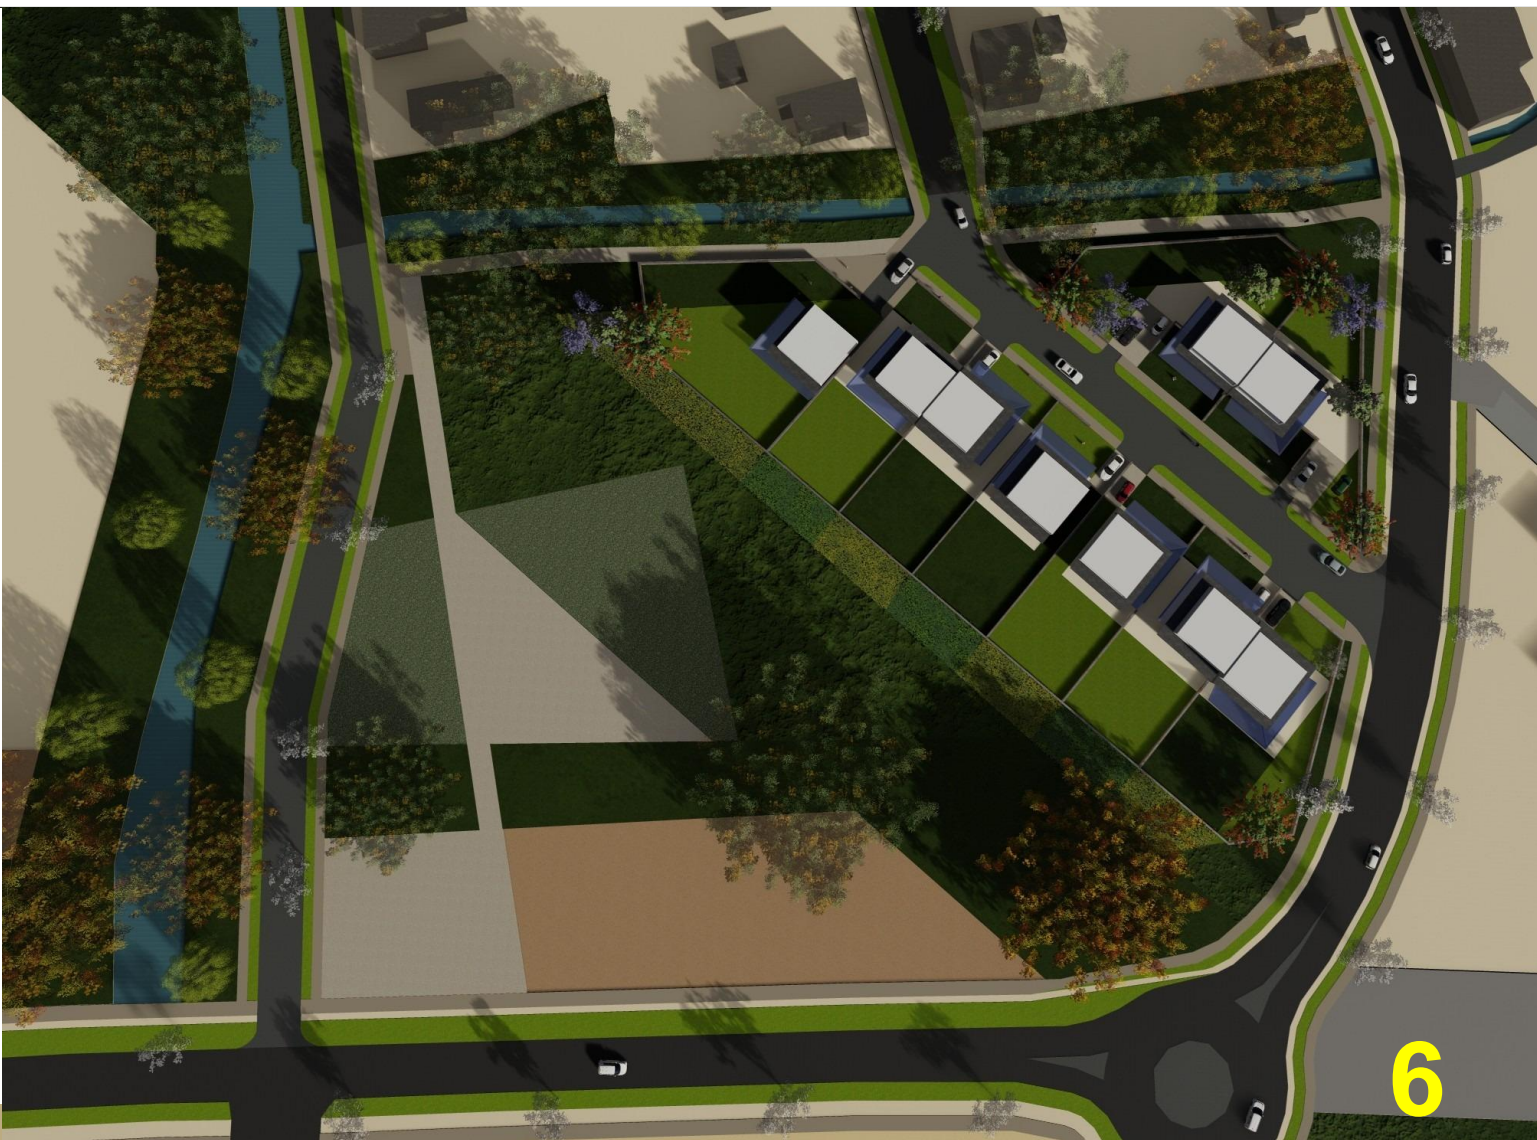


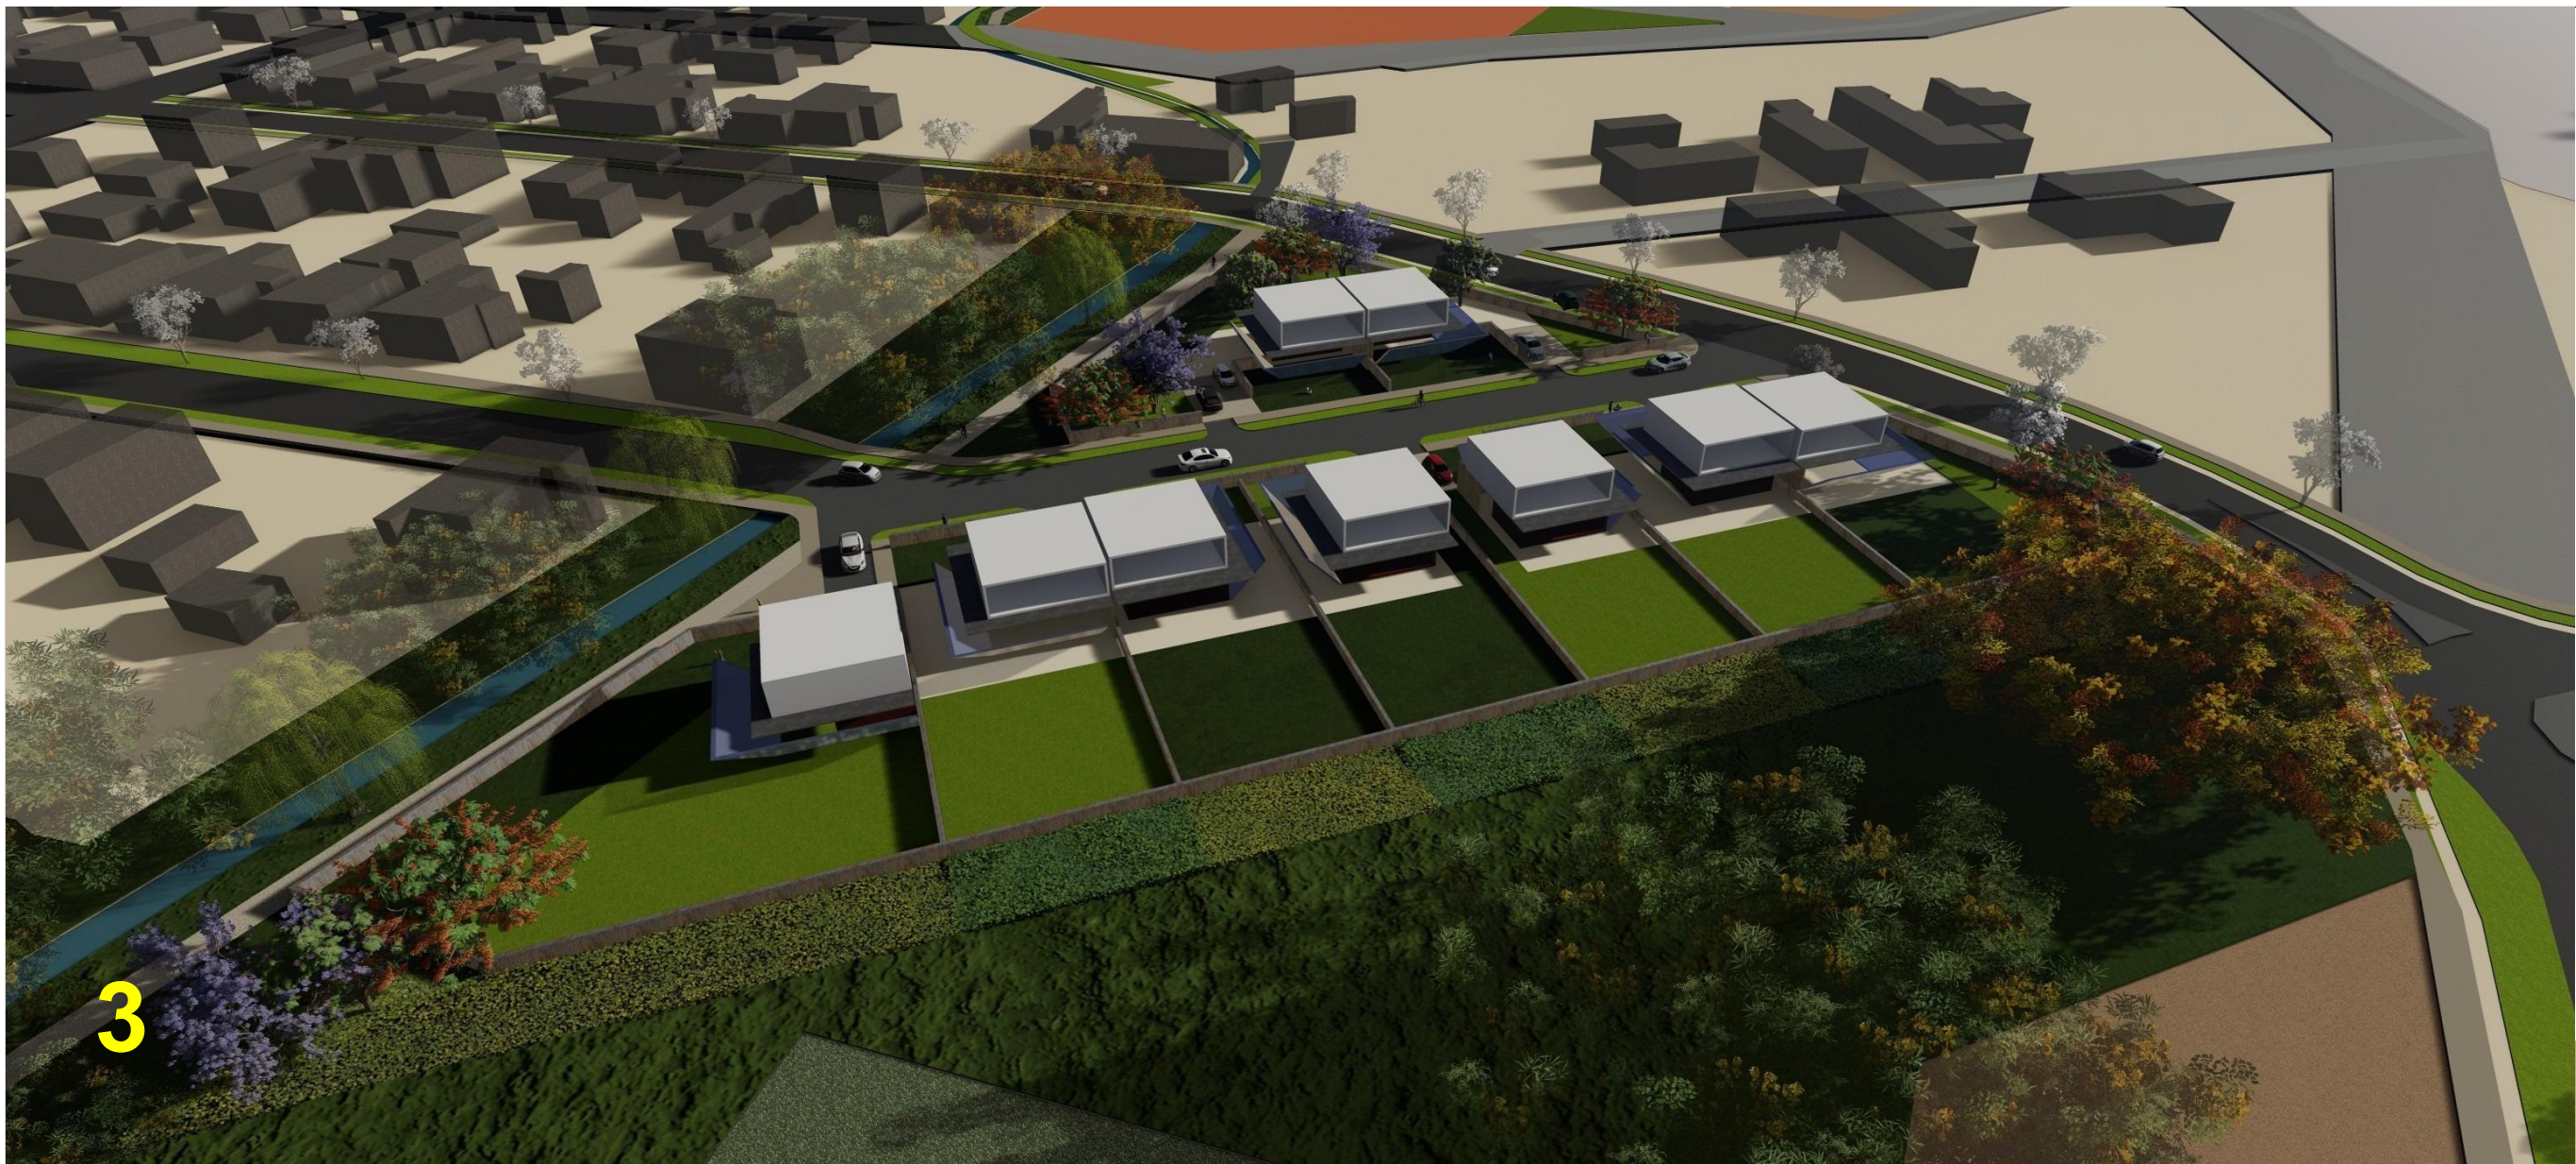

SPECIALIST R.U.R.:				VIZAT PRIMARIE:	
bondstudio s.c. BONDSTUDIO s.r.l. C.U.I. 1681385 J35/467/2010 Timisoara Piata Unirii, nr. 3 m:+40 733 757 939 contact@bondstudio.ro www.bondstudio.ro				Beneficiar: SAIF-TIM S.A.	NR. PROIECT 86/2023
				Titlul proiectului: ELABORARE P.U.Z. - Zona rezidentiala cu functiuni complementare	FAZA PUZ ETAPA 2
SPECIFICATIE	NUME	SEMNAURA	SCARA	Amplasament: Municipiul Timisoara, judetul Timis, str. Albastrelor, nr. 70, C.F. nr. 442917, nr. cad. 442917	FORMAT A2 - L
Coordonator R.U.R.	Arh. urb. Raluca F. PESCAR				
Sef proiect:	Arh. urb. Raluca F. PESCAR				
Proiectat:	Arh. Laura RAU				
Desenat:	Arh. Laura RAU		DATA august 2025	Denumire plansa: PERSPECTIVE	PL. NR.: U06.1