




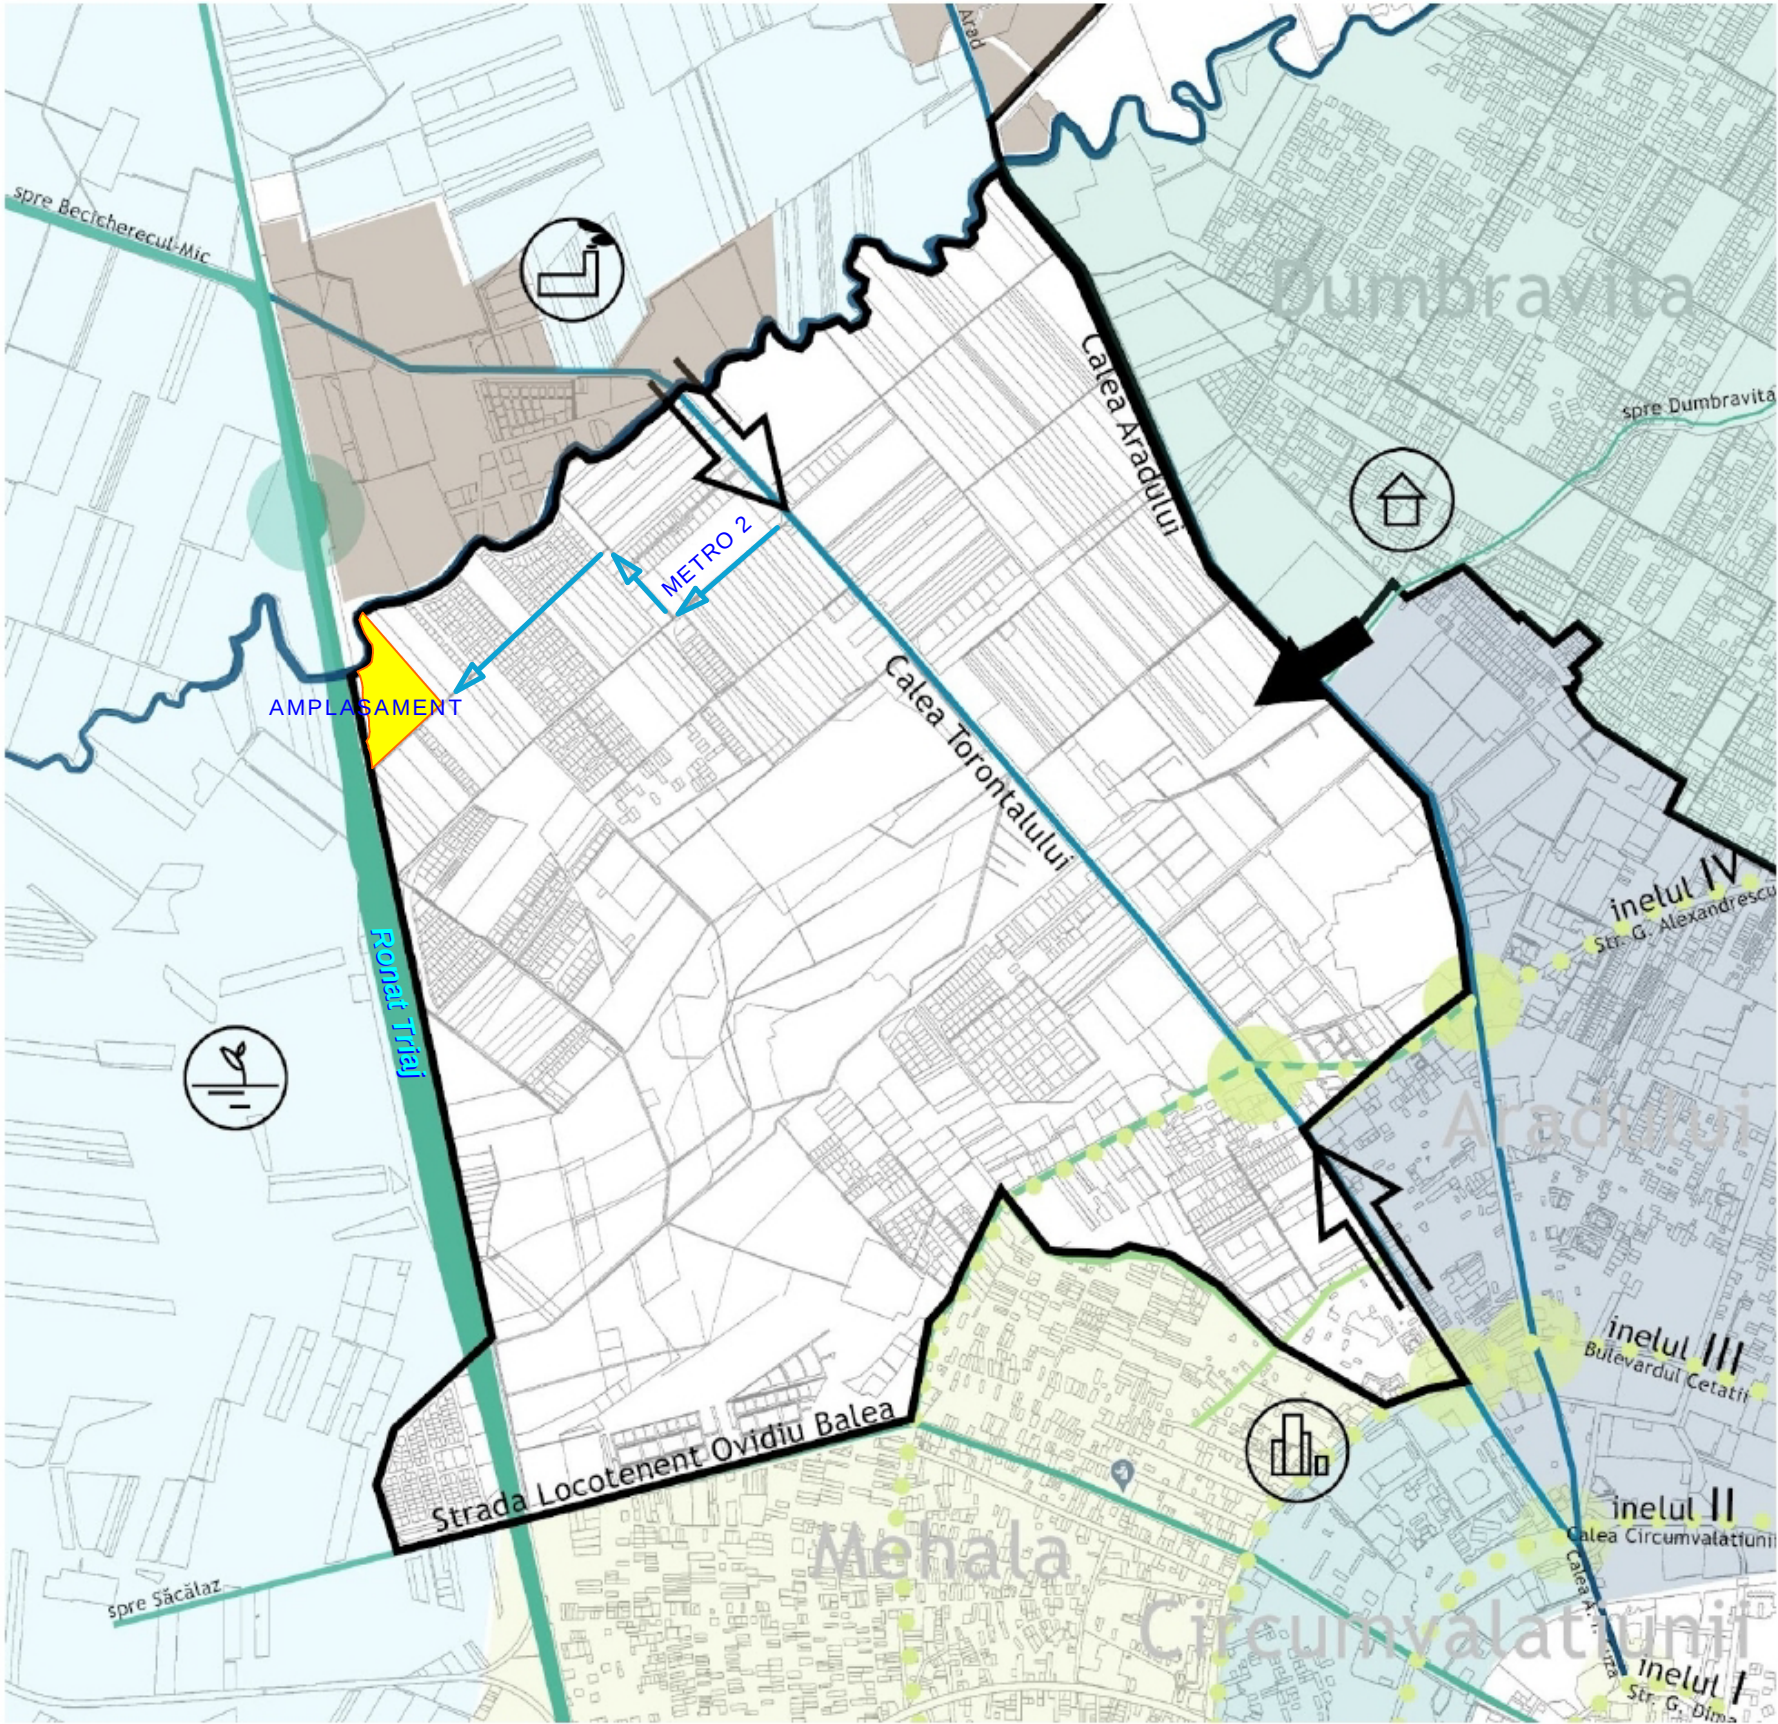

Limite si relatii

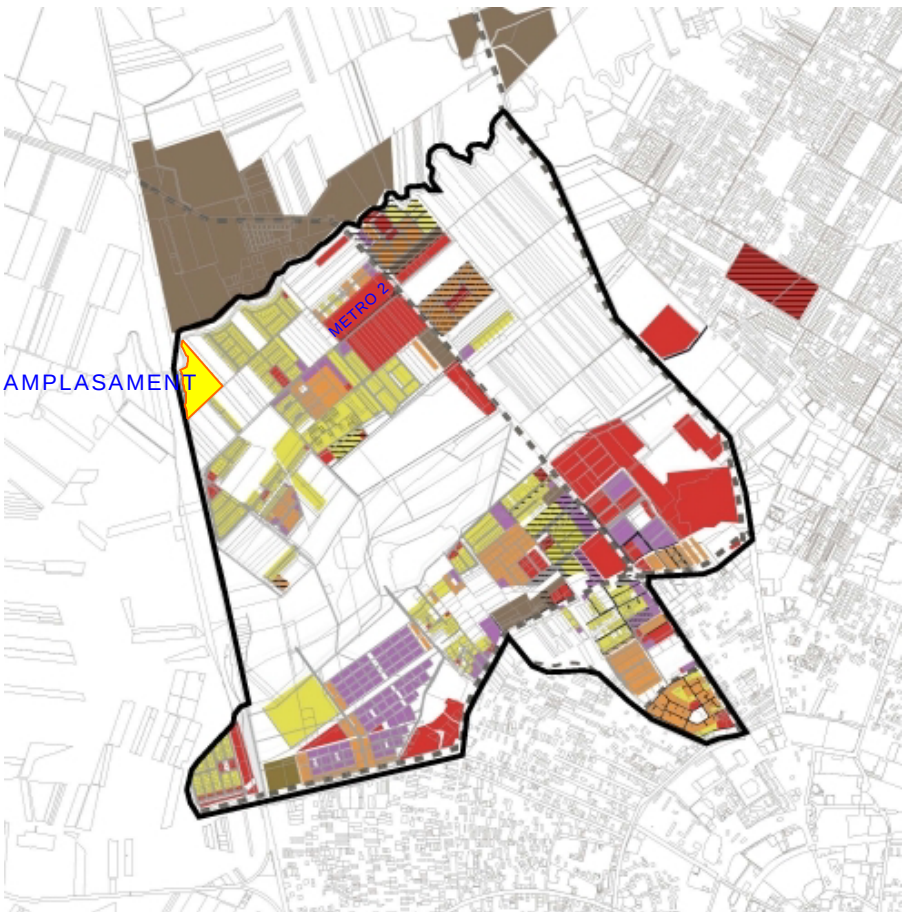

Infrastructura rutiera

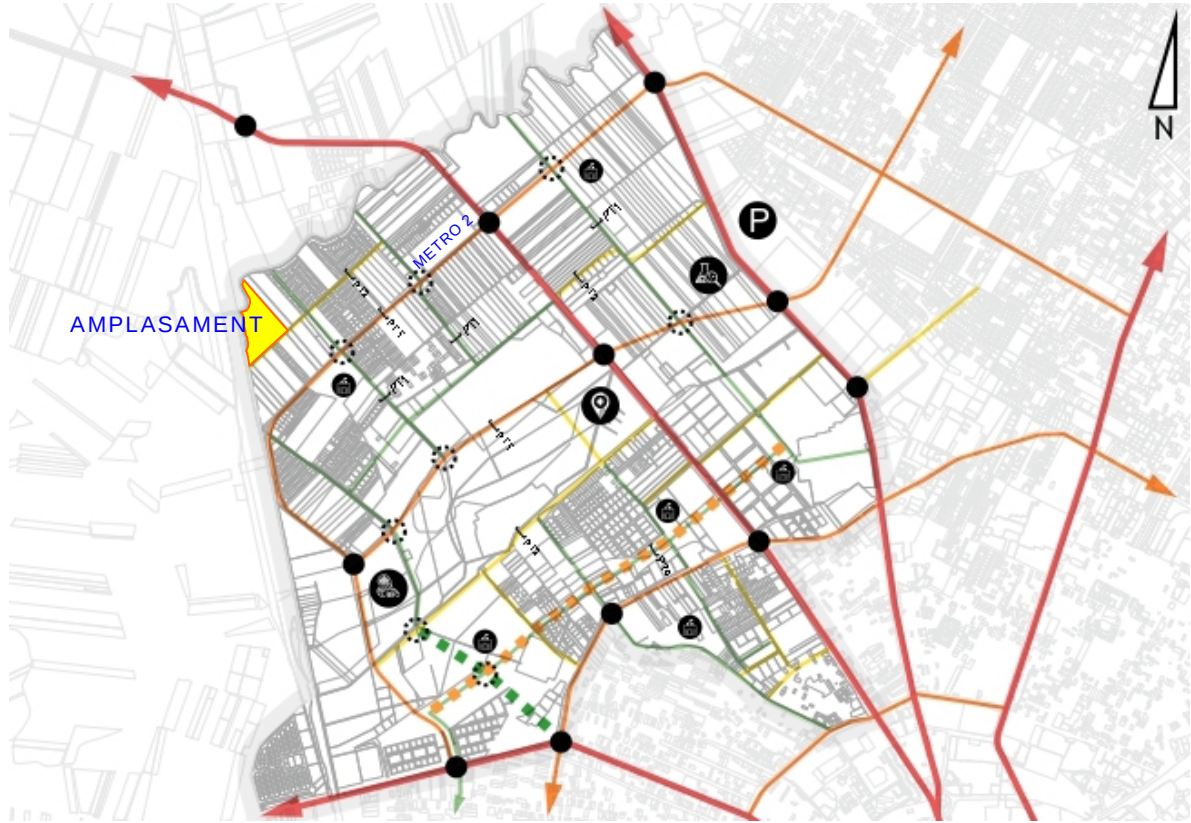

Infrastructura stradala

PROIECTANT: S.C. ARH-ROM S.R.L. <i>Timi•oara str. Mitropolit Varlaam nr.12 ap.6, tel. 0256 497423</i>			PROIECT: Parcelare zona rezidentiala si functiuni complementare, dotari, comert, servicii		NR.PR. 172/2018 faza P.U.Z. 2026 U02.1
SEF PROIECT: arh. CRACULEAC MIRCEA			AMPLASAMENT: Timisoara, extravilan C.F. Nr.442268		
PROIECTAT: arh. CRACULEAC MIRCEA			BENEFICIARI: COLUMB CARMEN LIA ELENA		
DESENAT: arh. CRACULEAC MIRCEA			DENUMIRE PLANSA: SC. 1 : 5000		
			ACCESIBILITATEA LA AMPLASAMENT SITUATIA EXISTENTA		